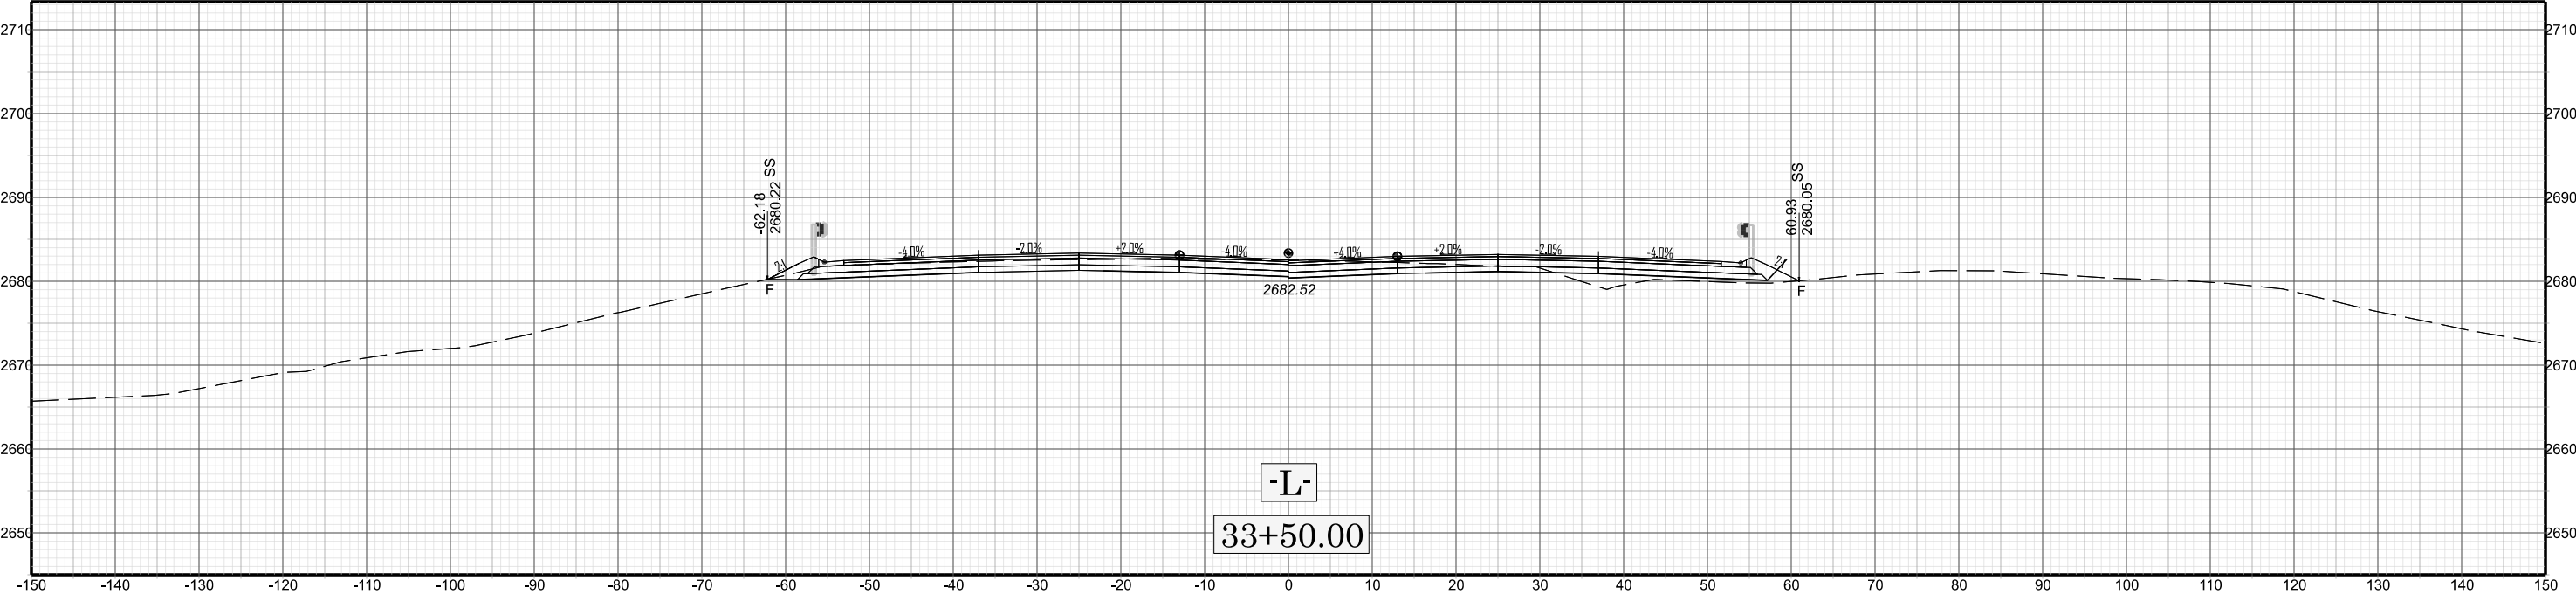


X 035

B-5541