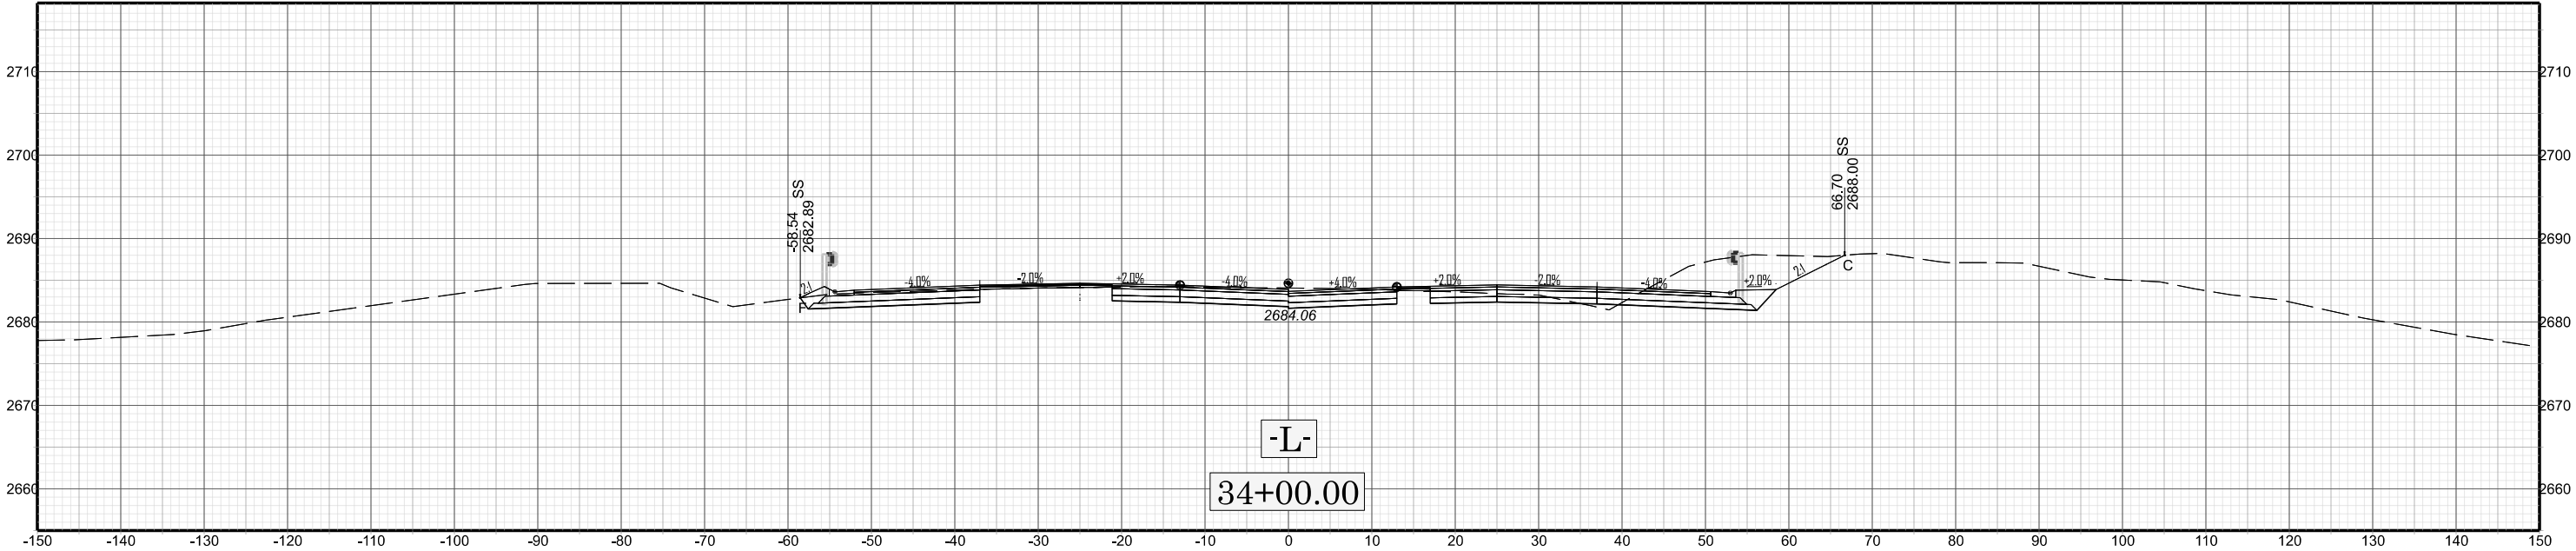


X 036

B-5541