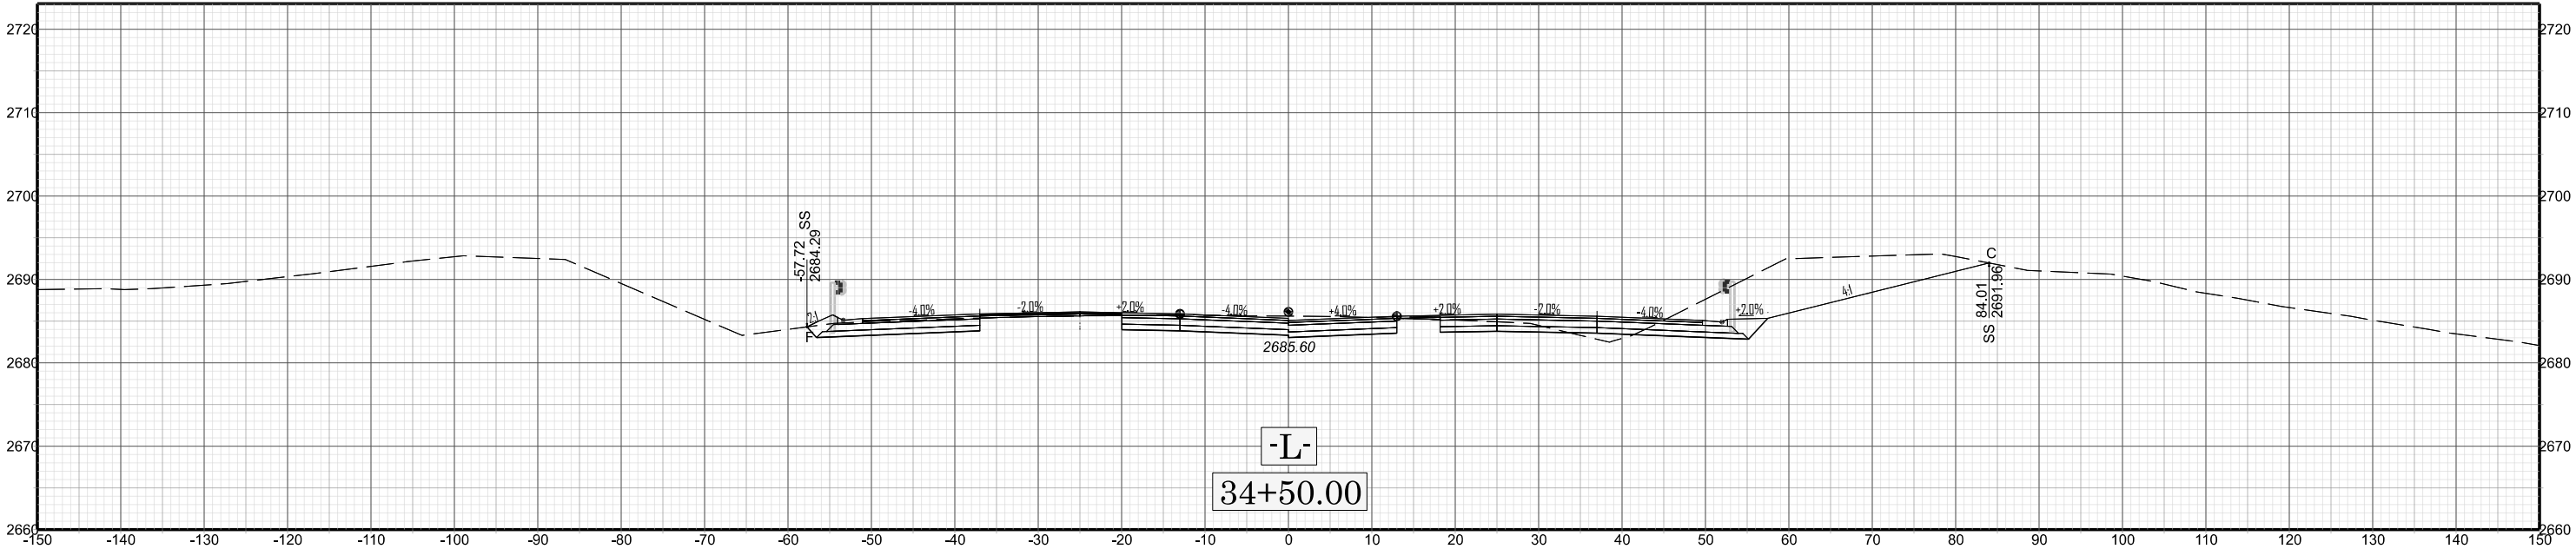


X 037

B-5541