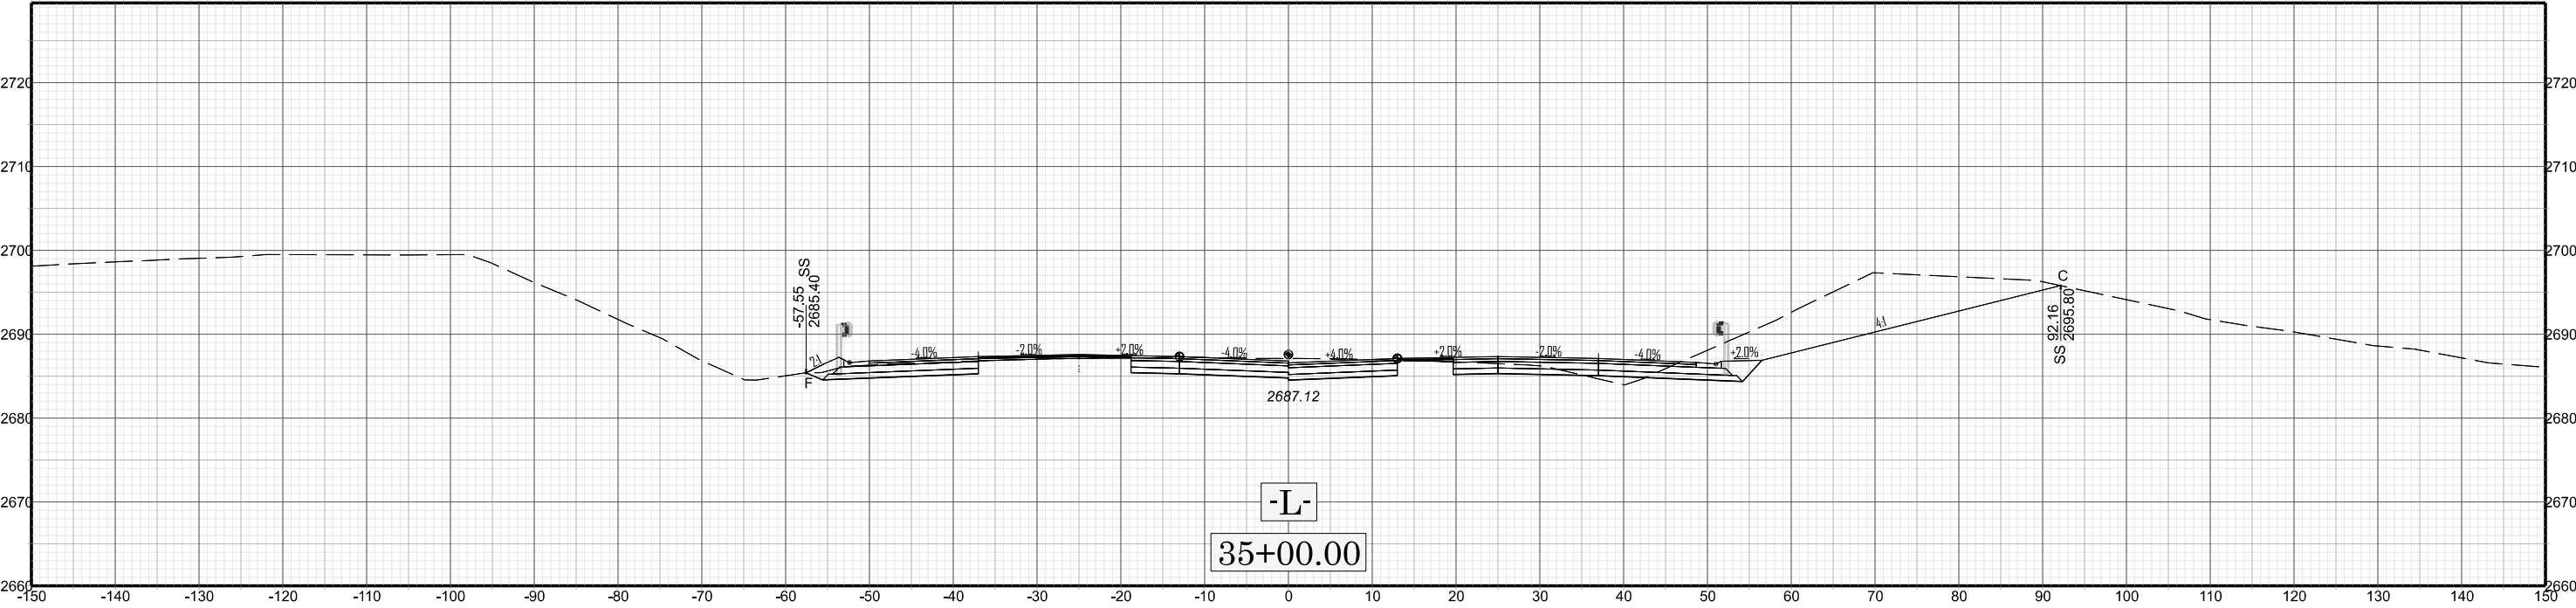


X 038

B-5541