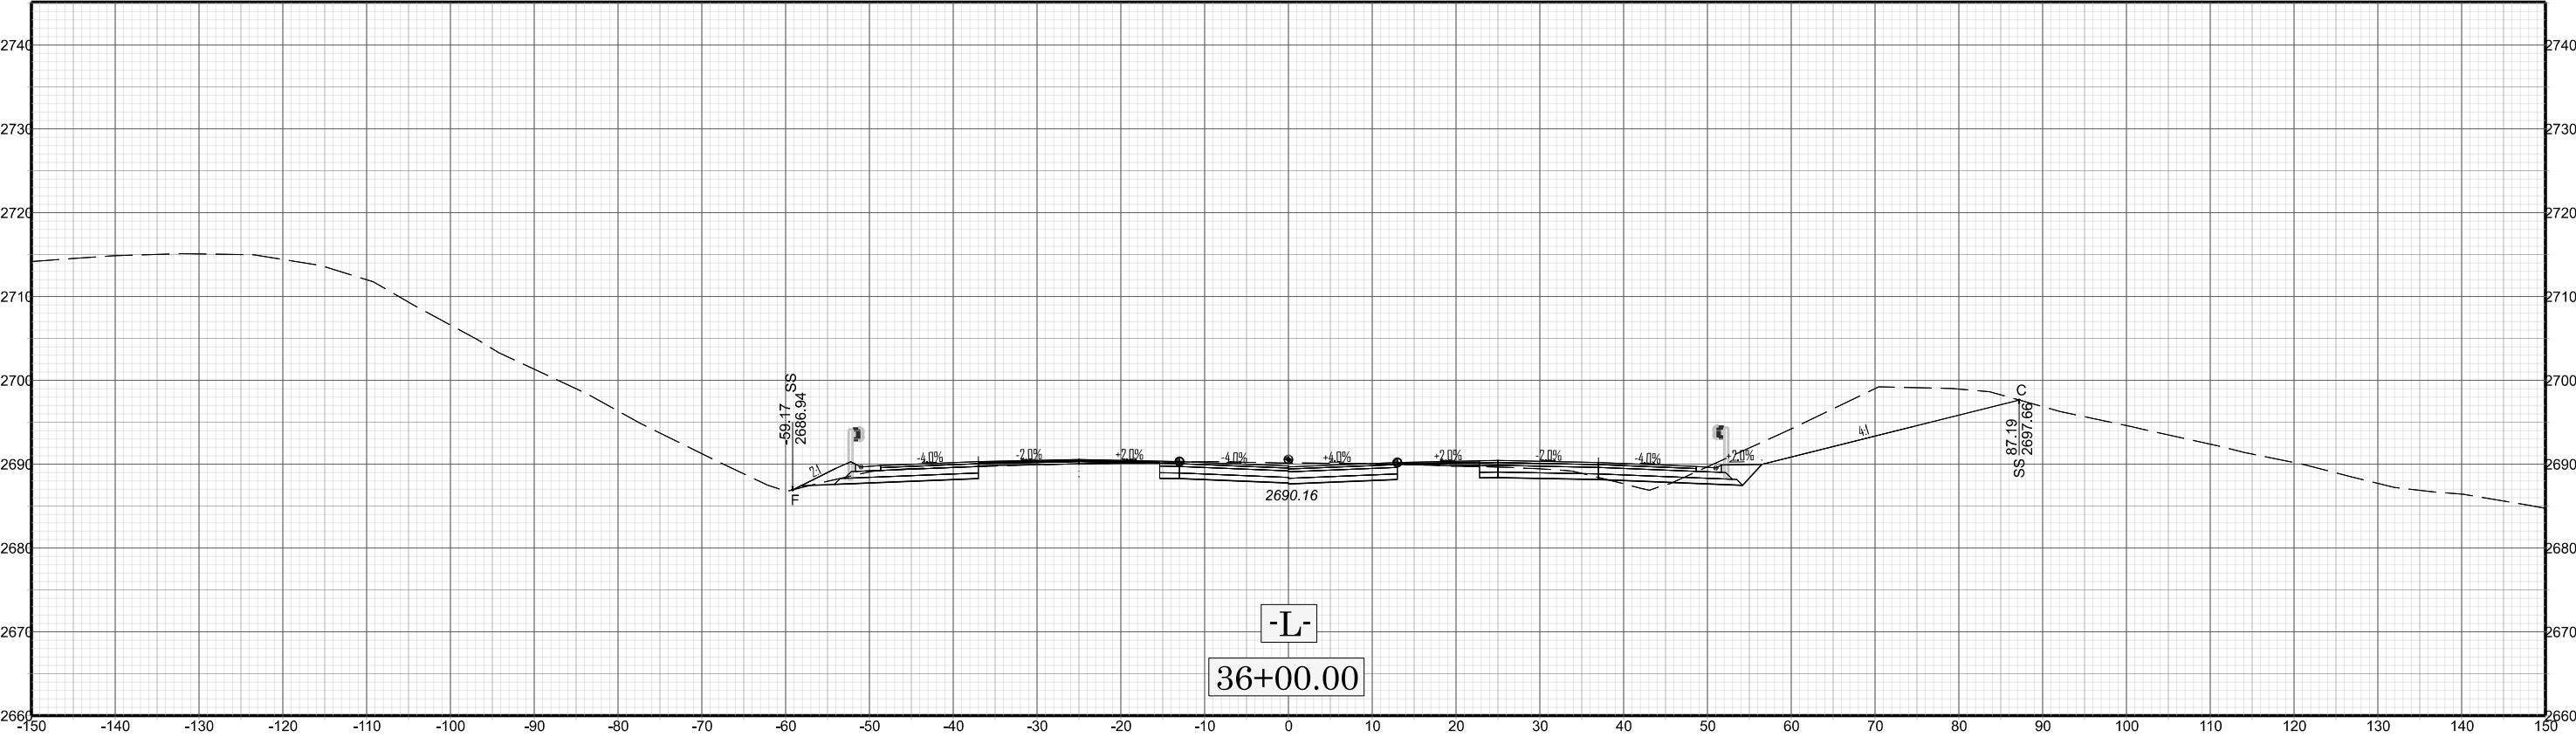


X 040

B-5541