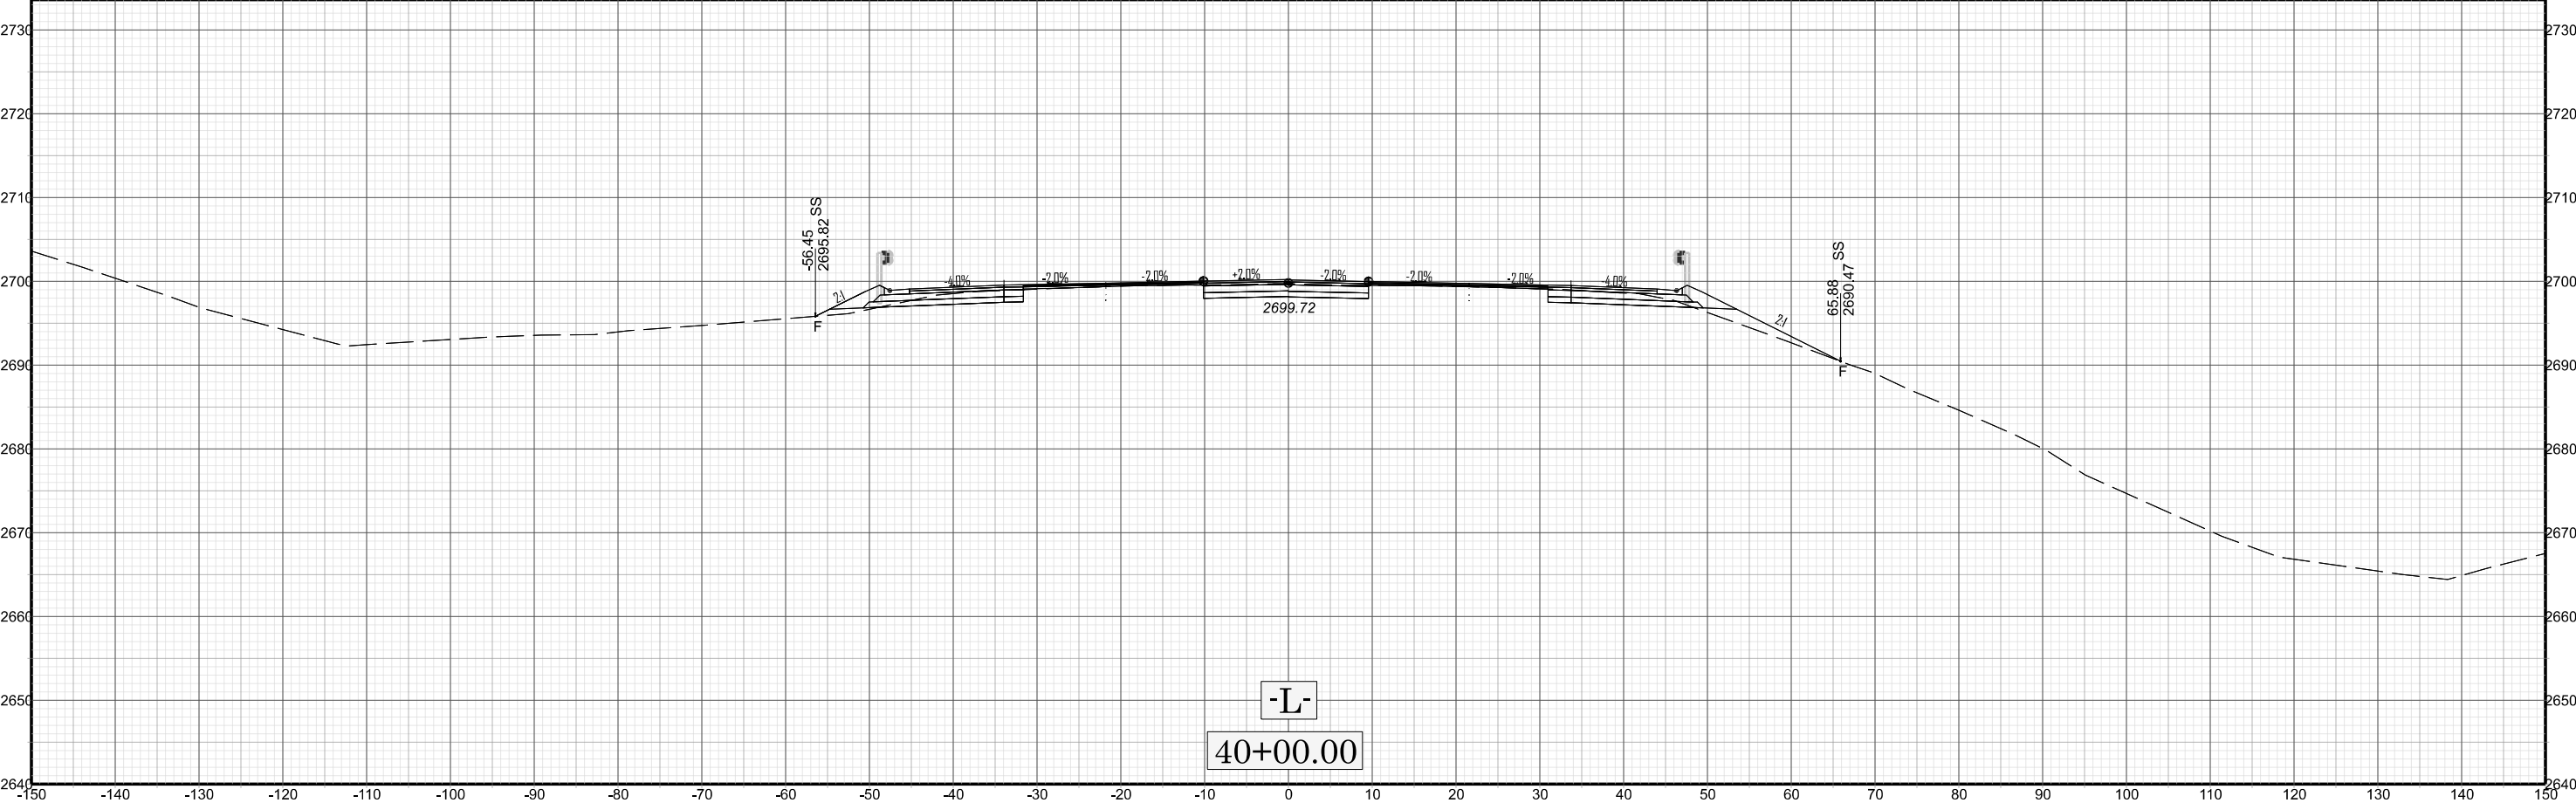


X 048

B-5541