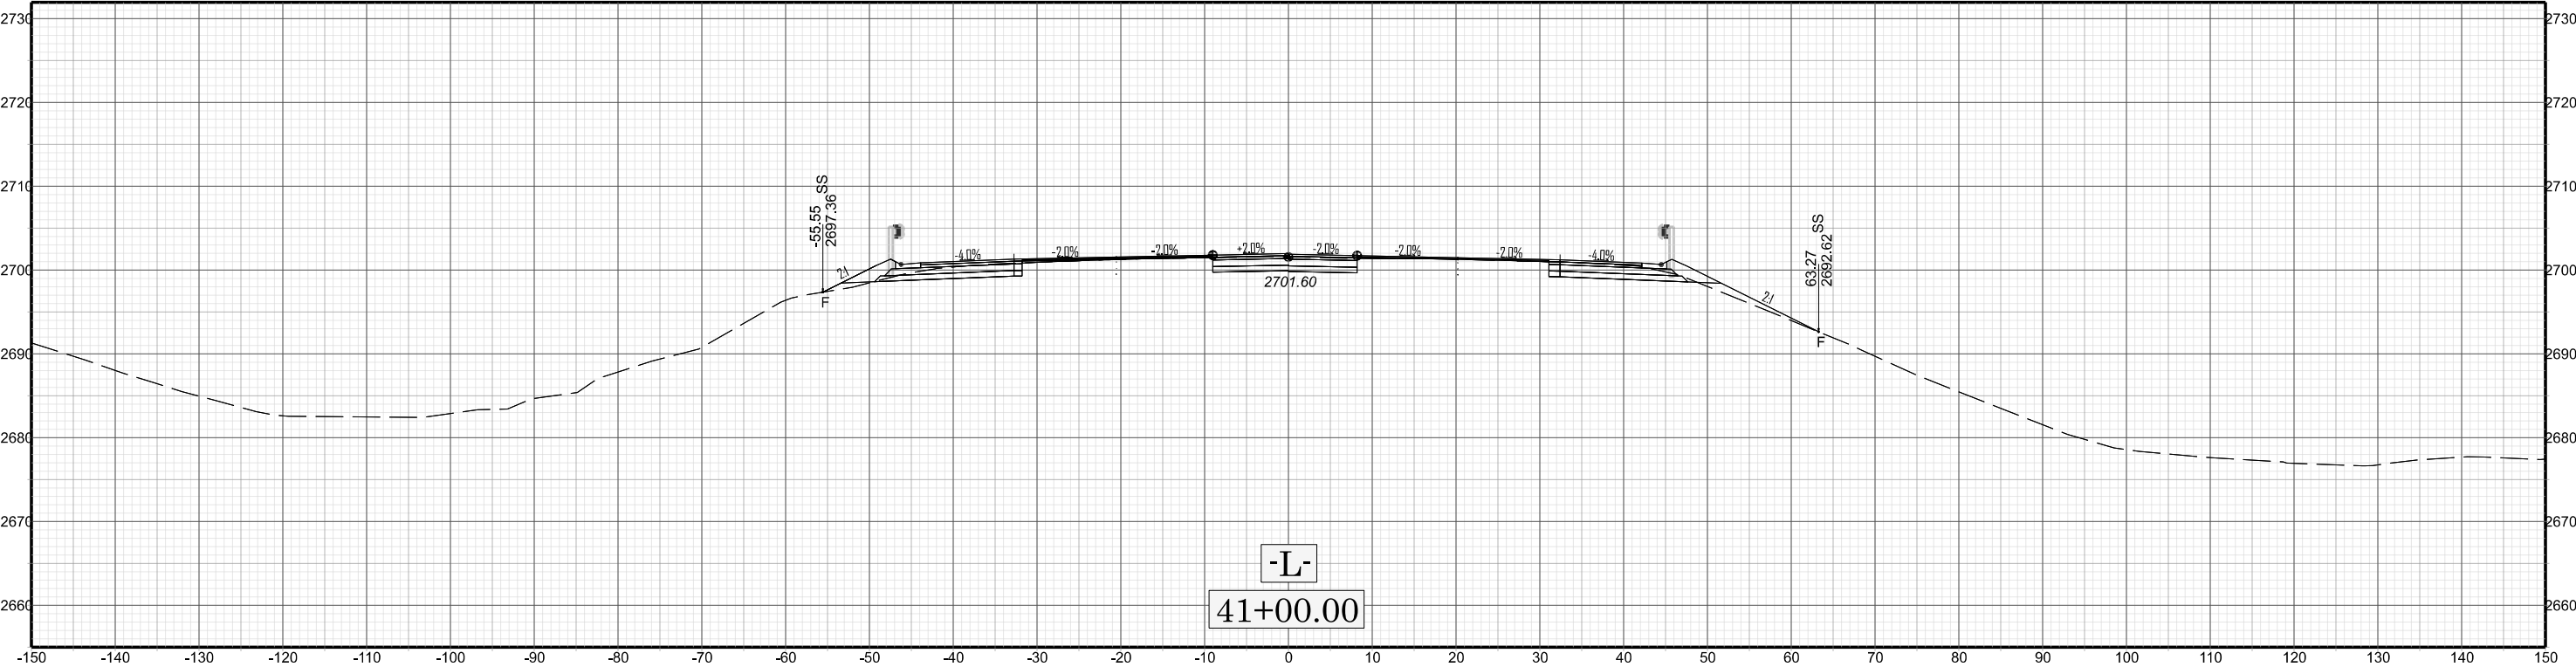


X 050

B-5541