
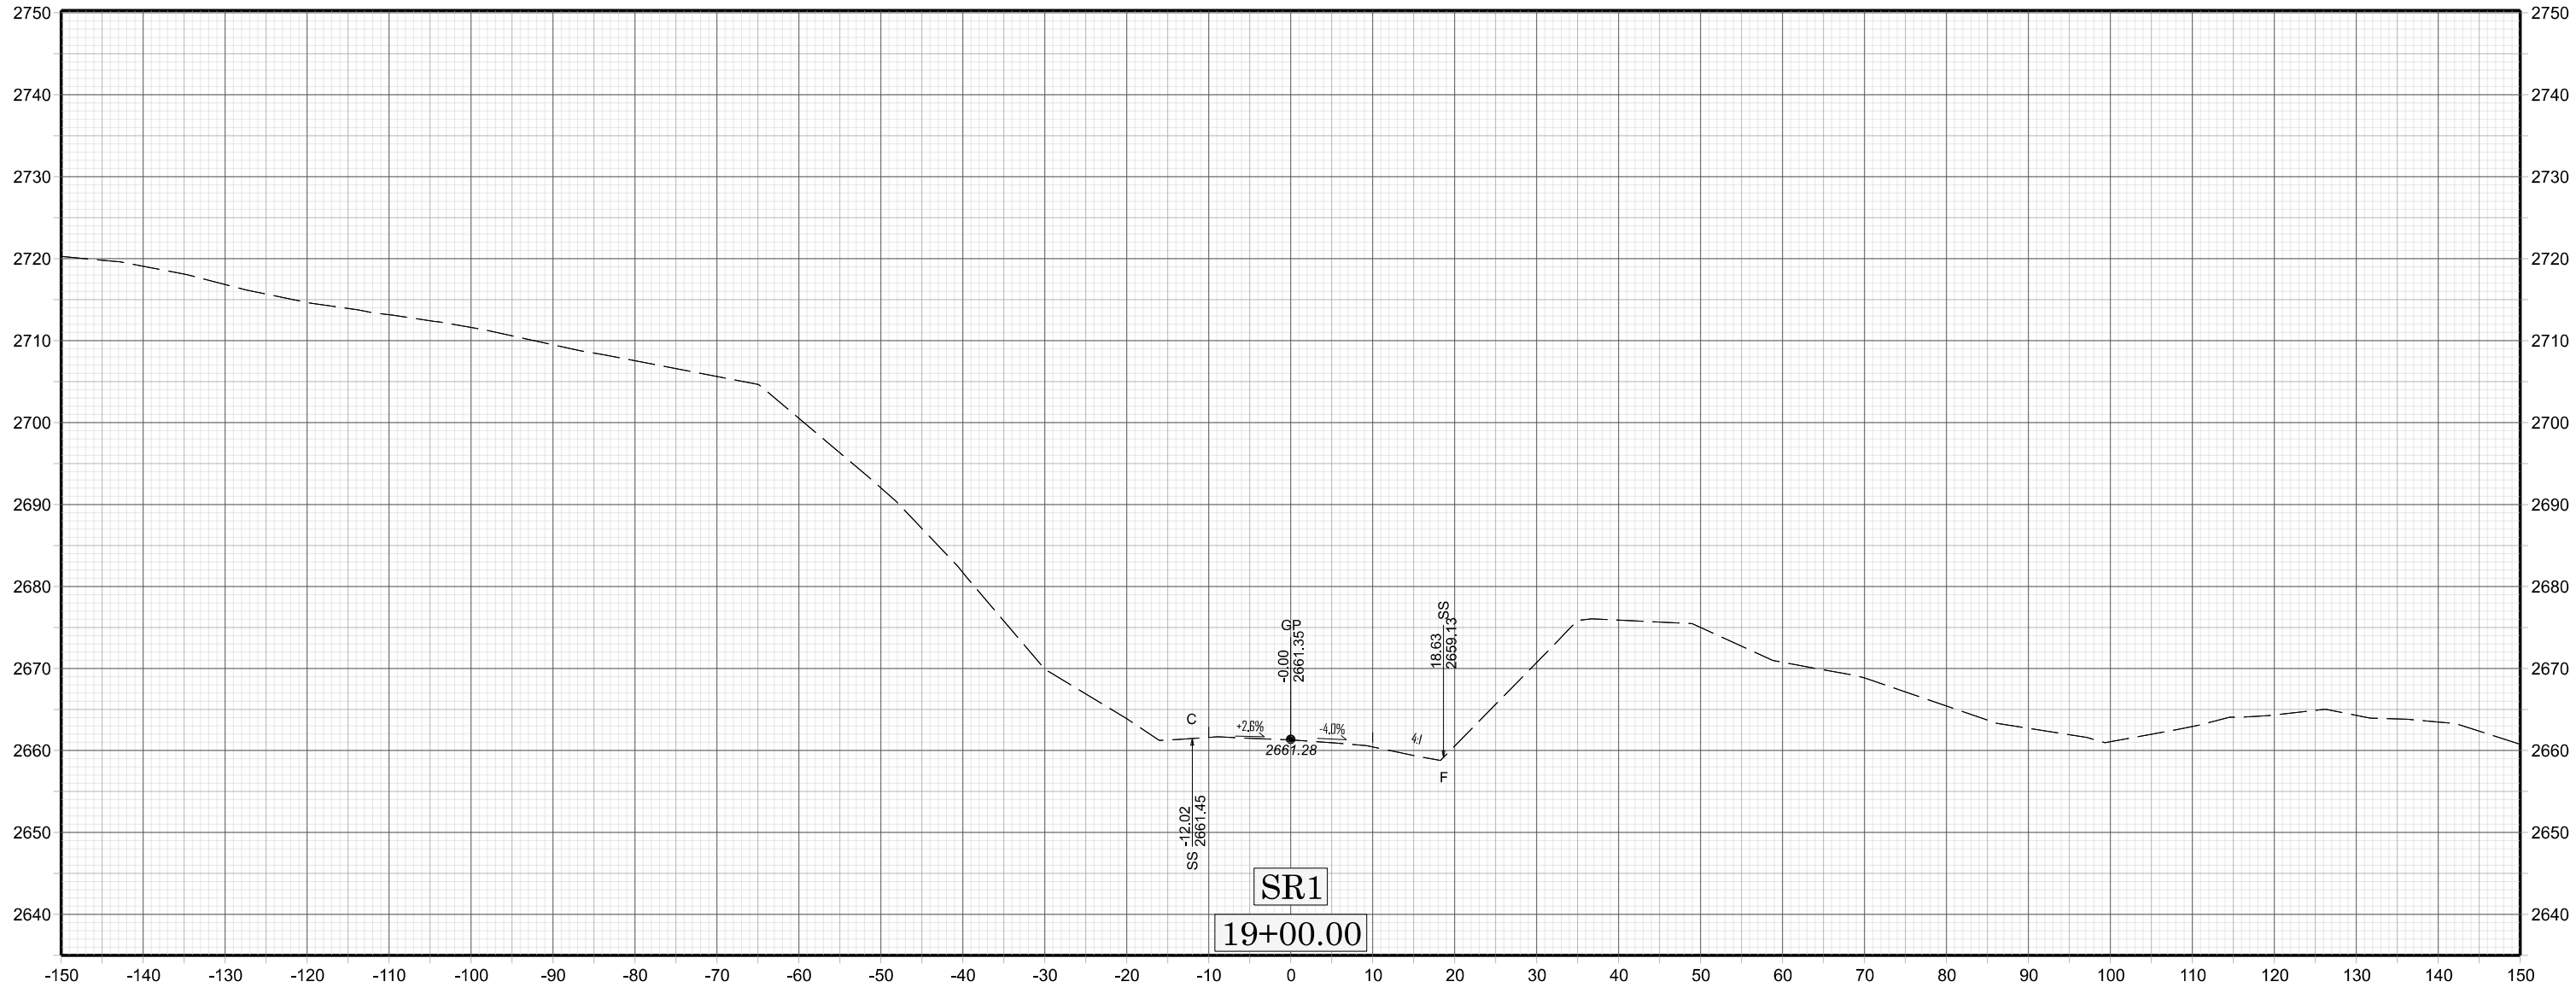


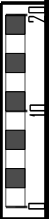

X 067

B-5541