

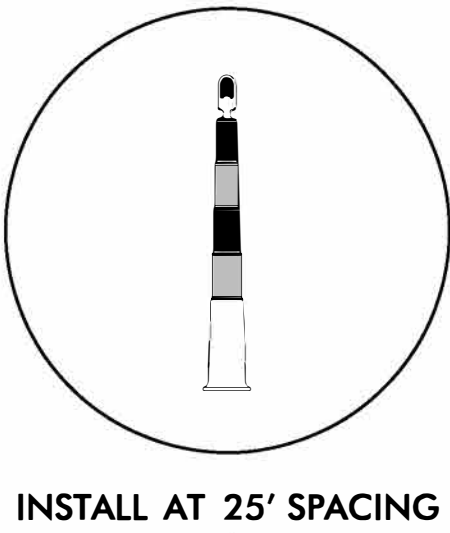



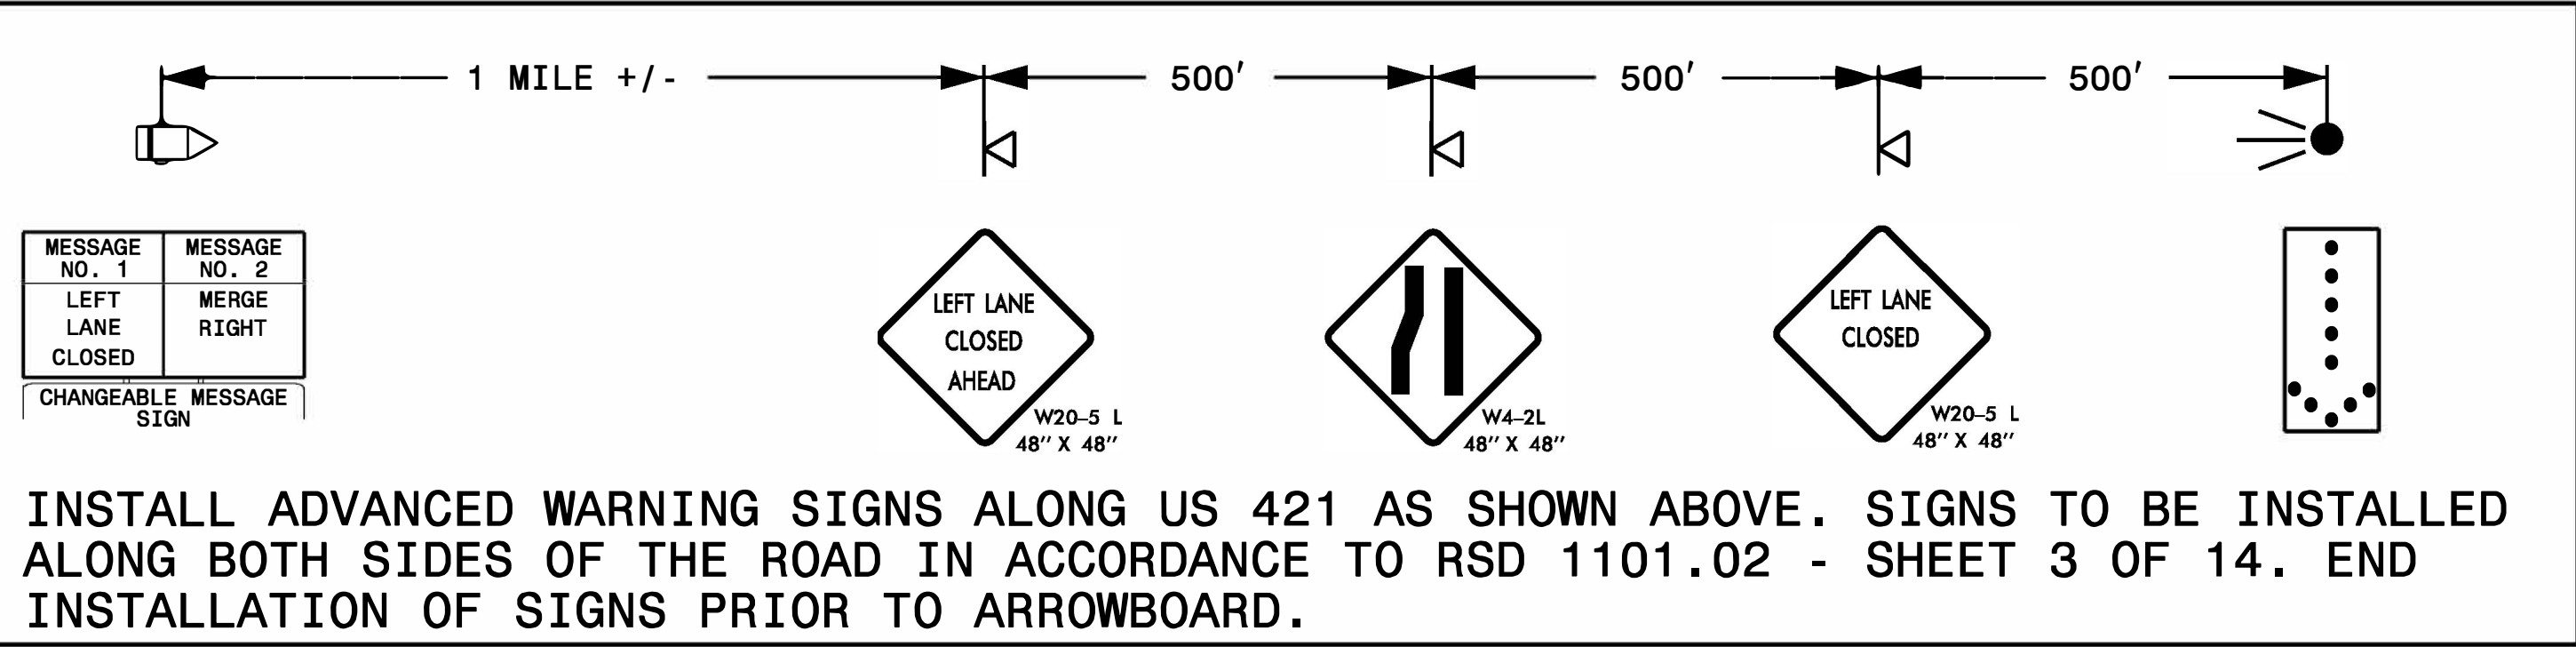


INSTALL AT 25' SPACING

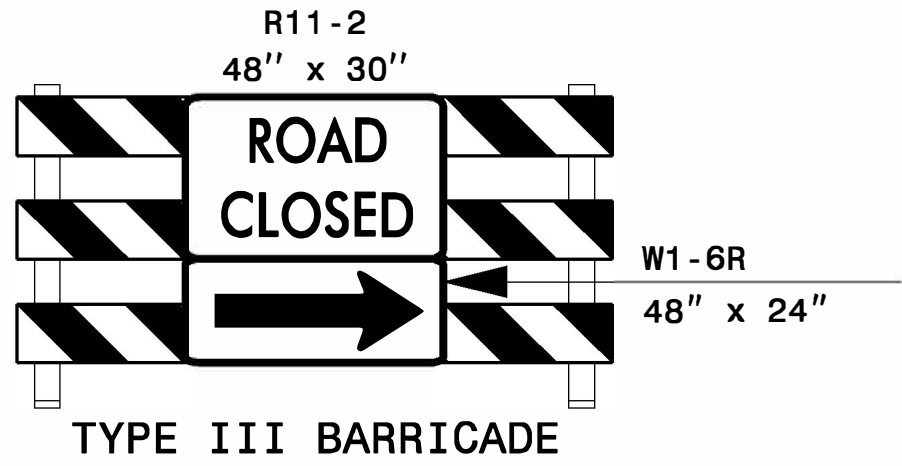


(A)

IMPACTED TRAFFIC WILL BE ABLE TO U-TURN AT NEXT COORESPONDING INTERSECTIONS ALONG US 421.

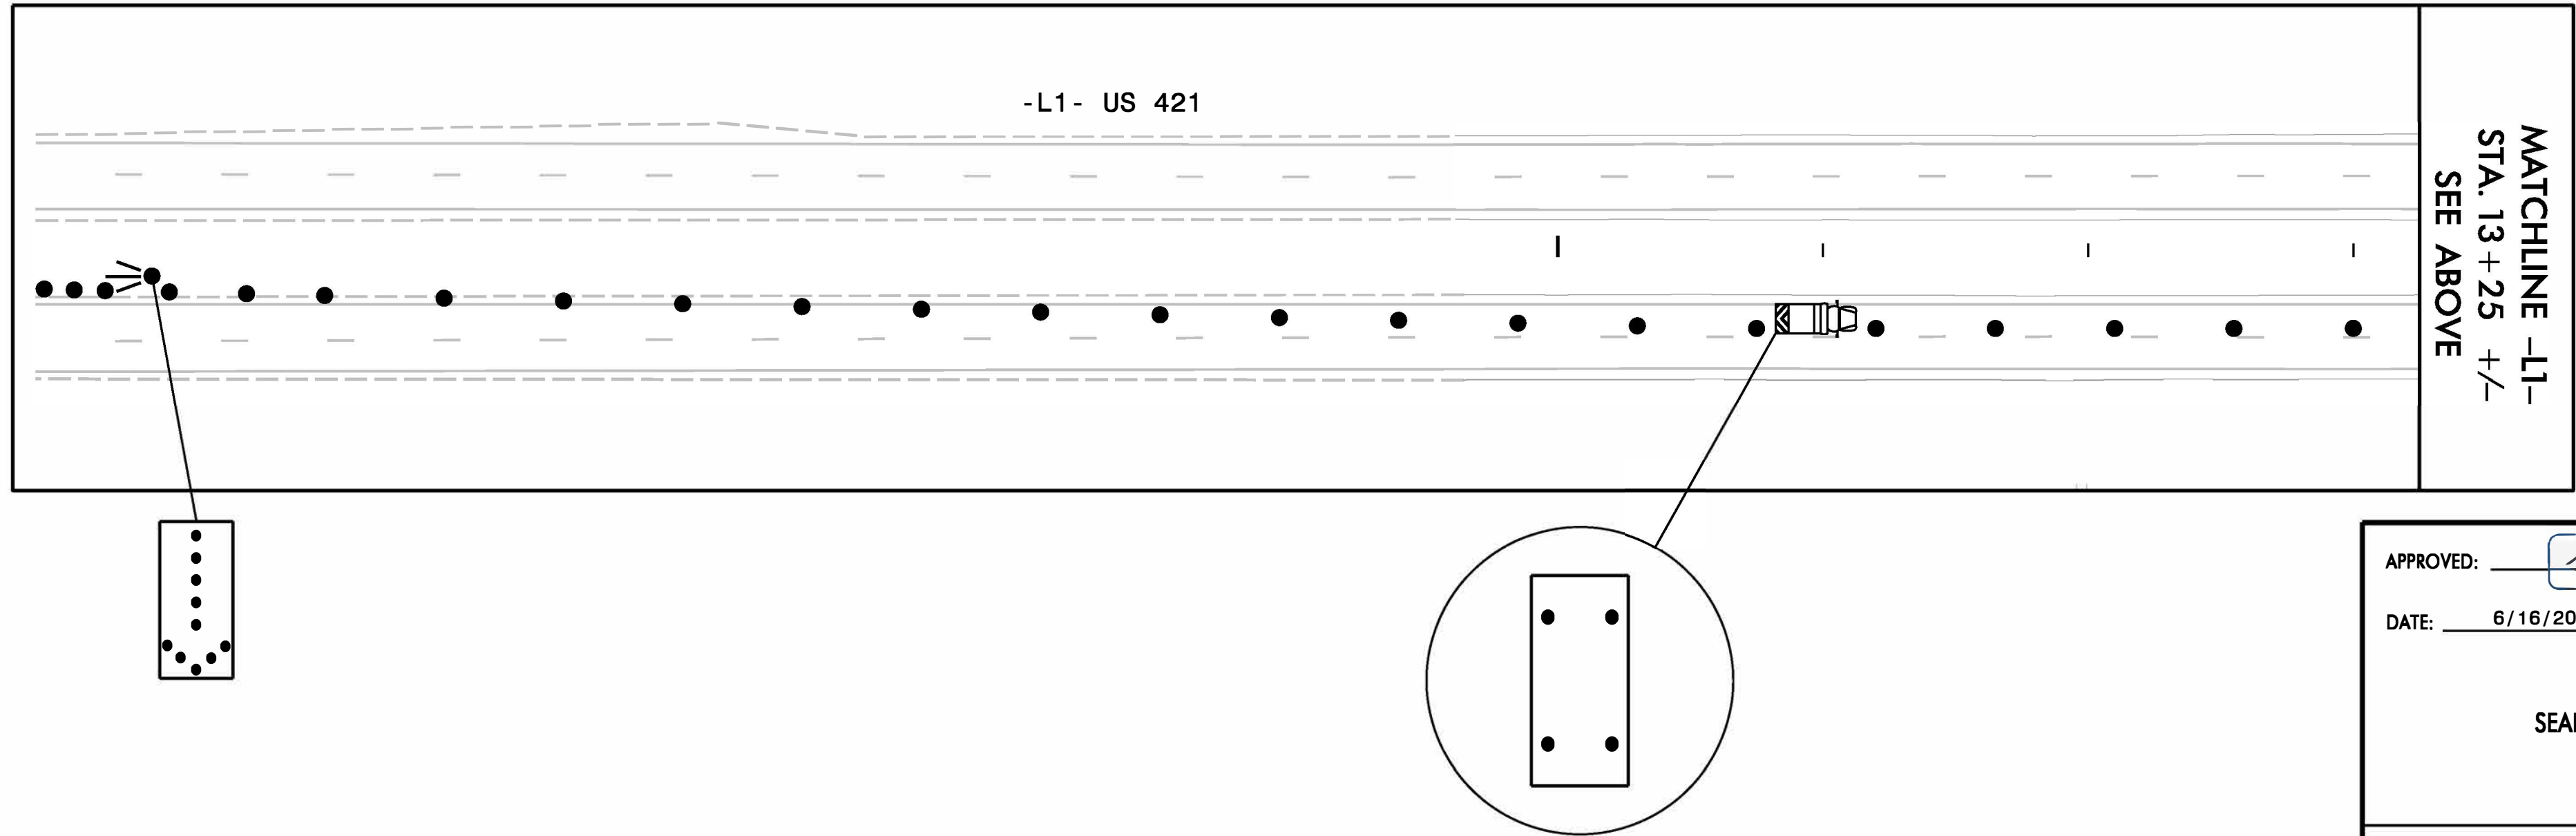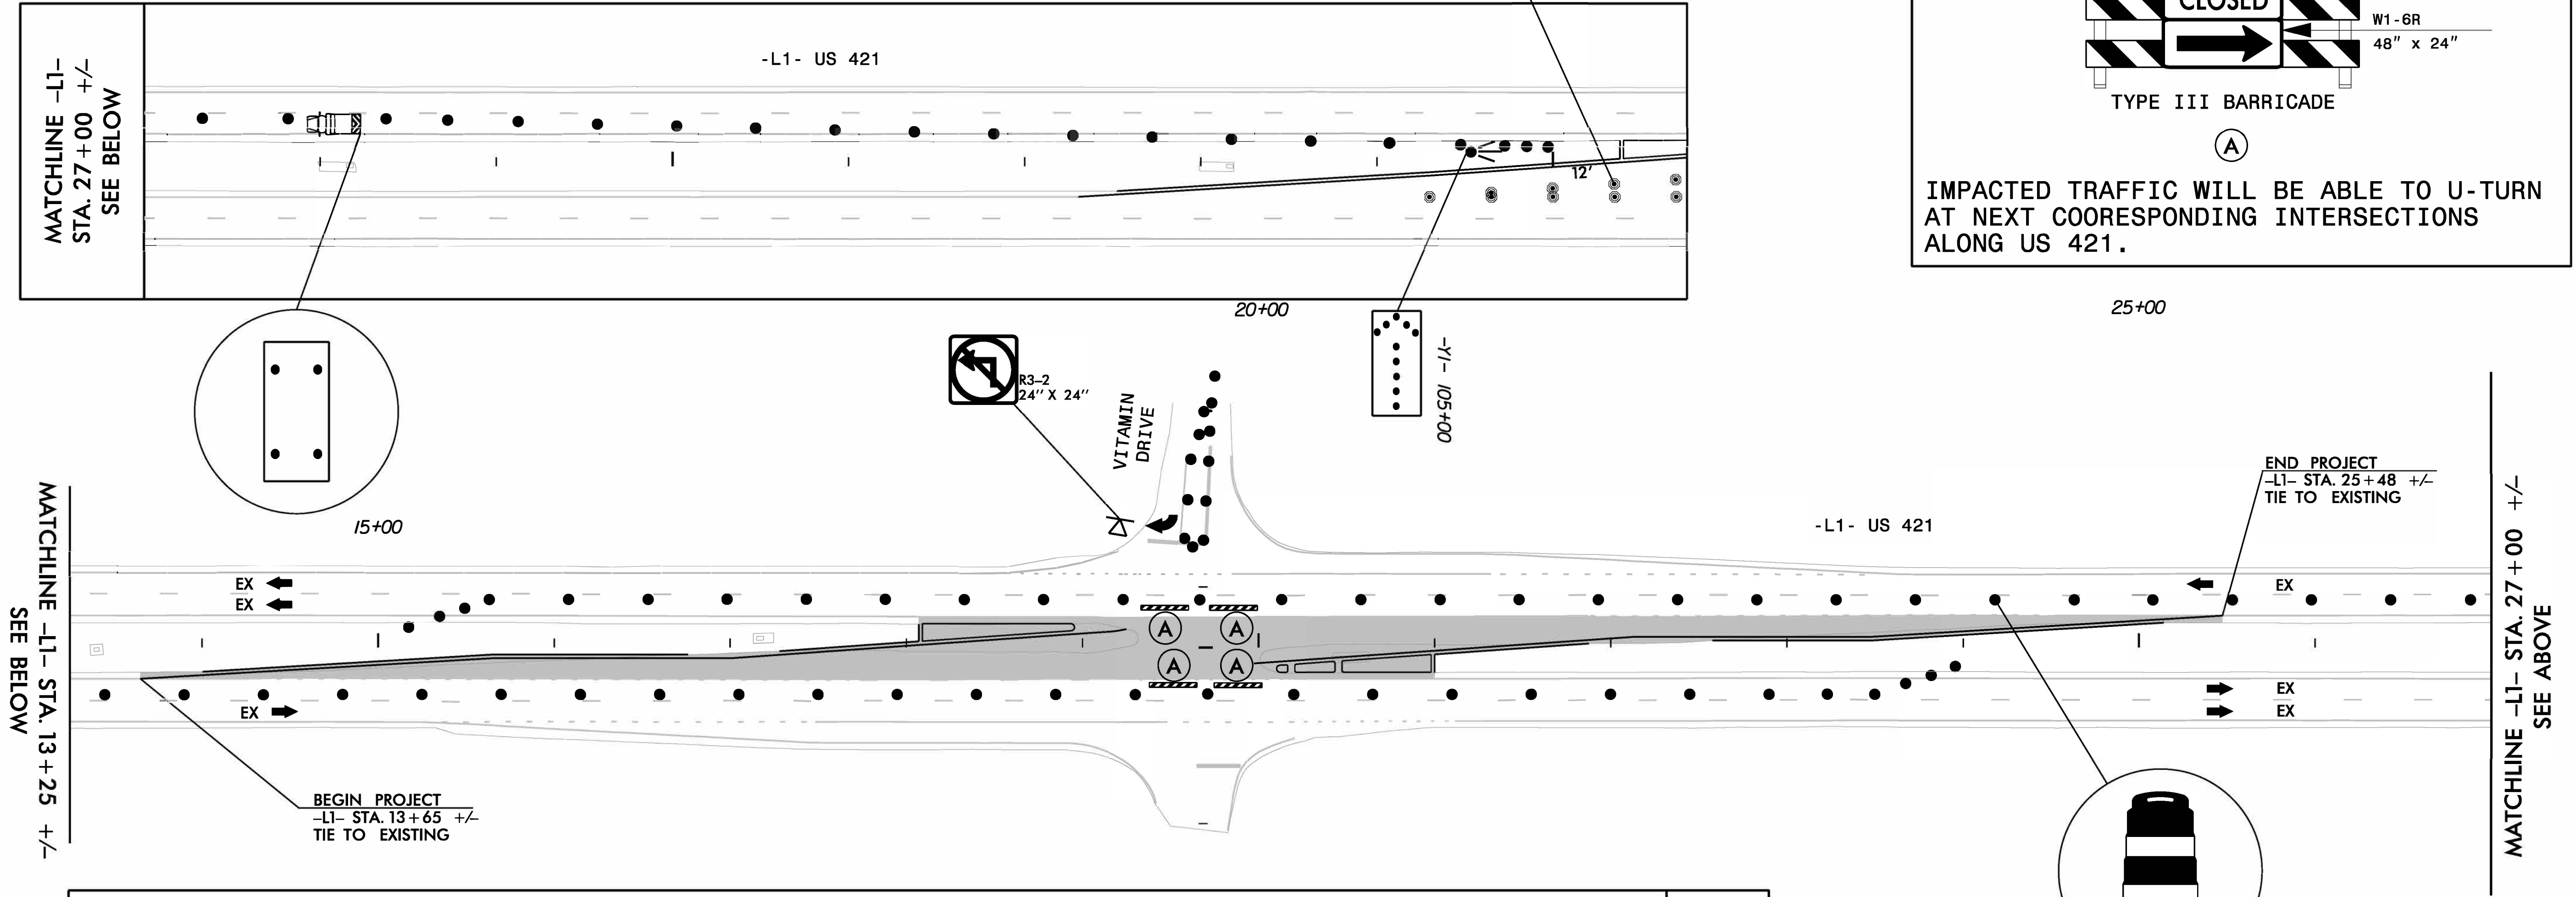

APPROVED: *Zachary M. Esposito*
DATE: 6/16/2023
SEAL
NORTH CAROLINA
PROFESSIONAL
ENGINEER
054155
ZACHARY M. ESPOSITO
DOCUMENT NOT CONSIDERED FINAL
UNLESS ALL SIGNATURES COMPLETED

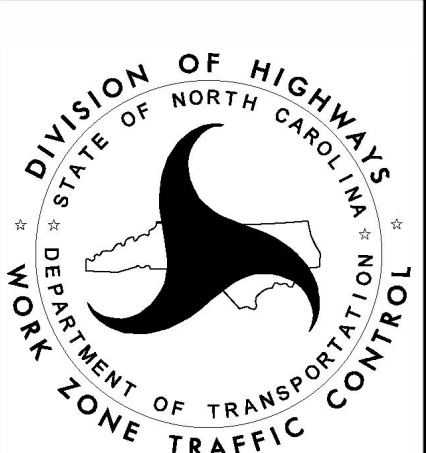

TEMPORARY
TRAFFIC CONTROL
PHASE II - STEP B