
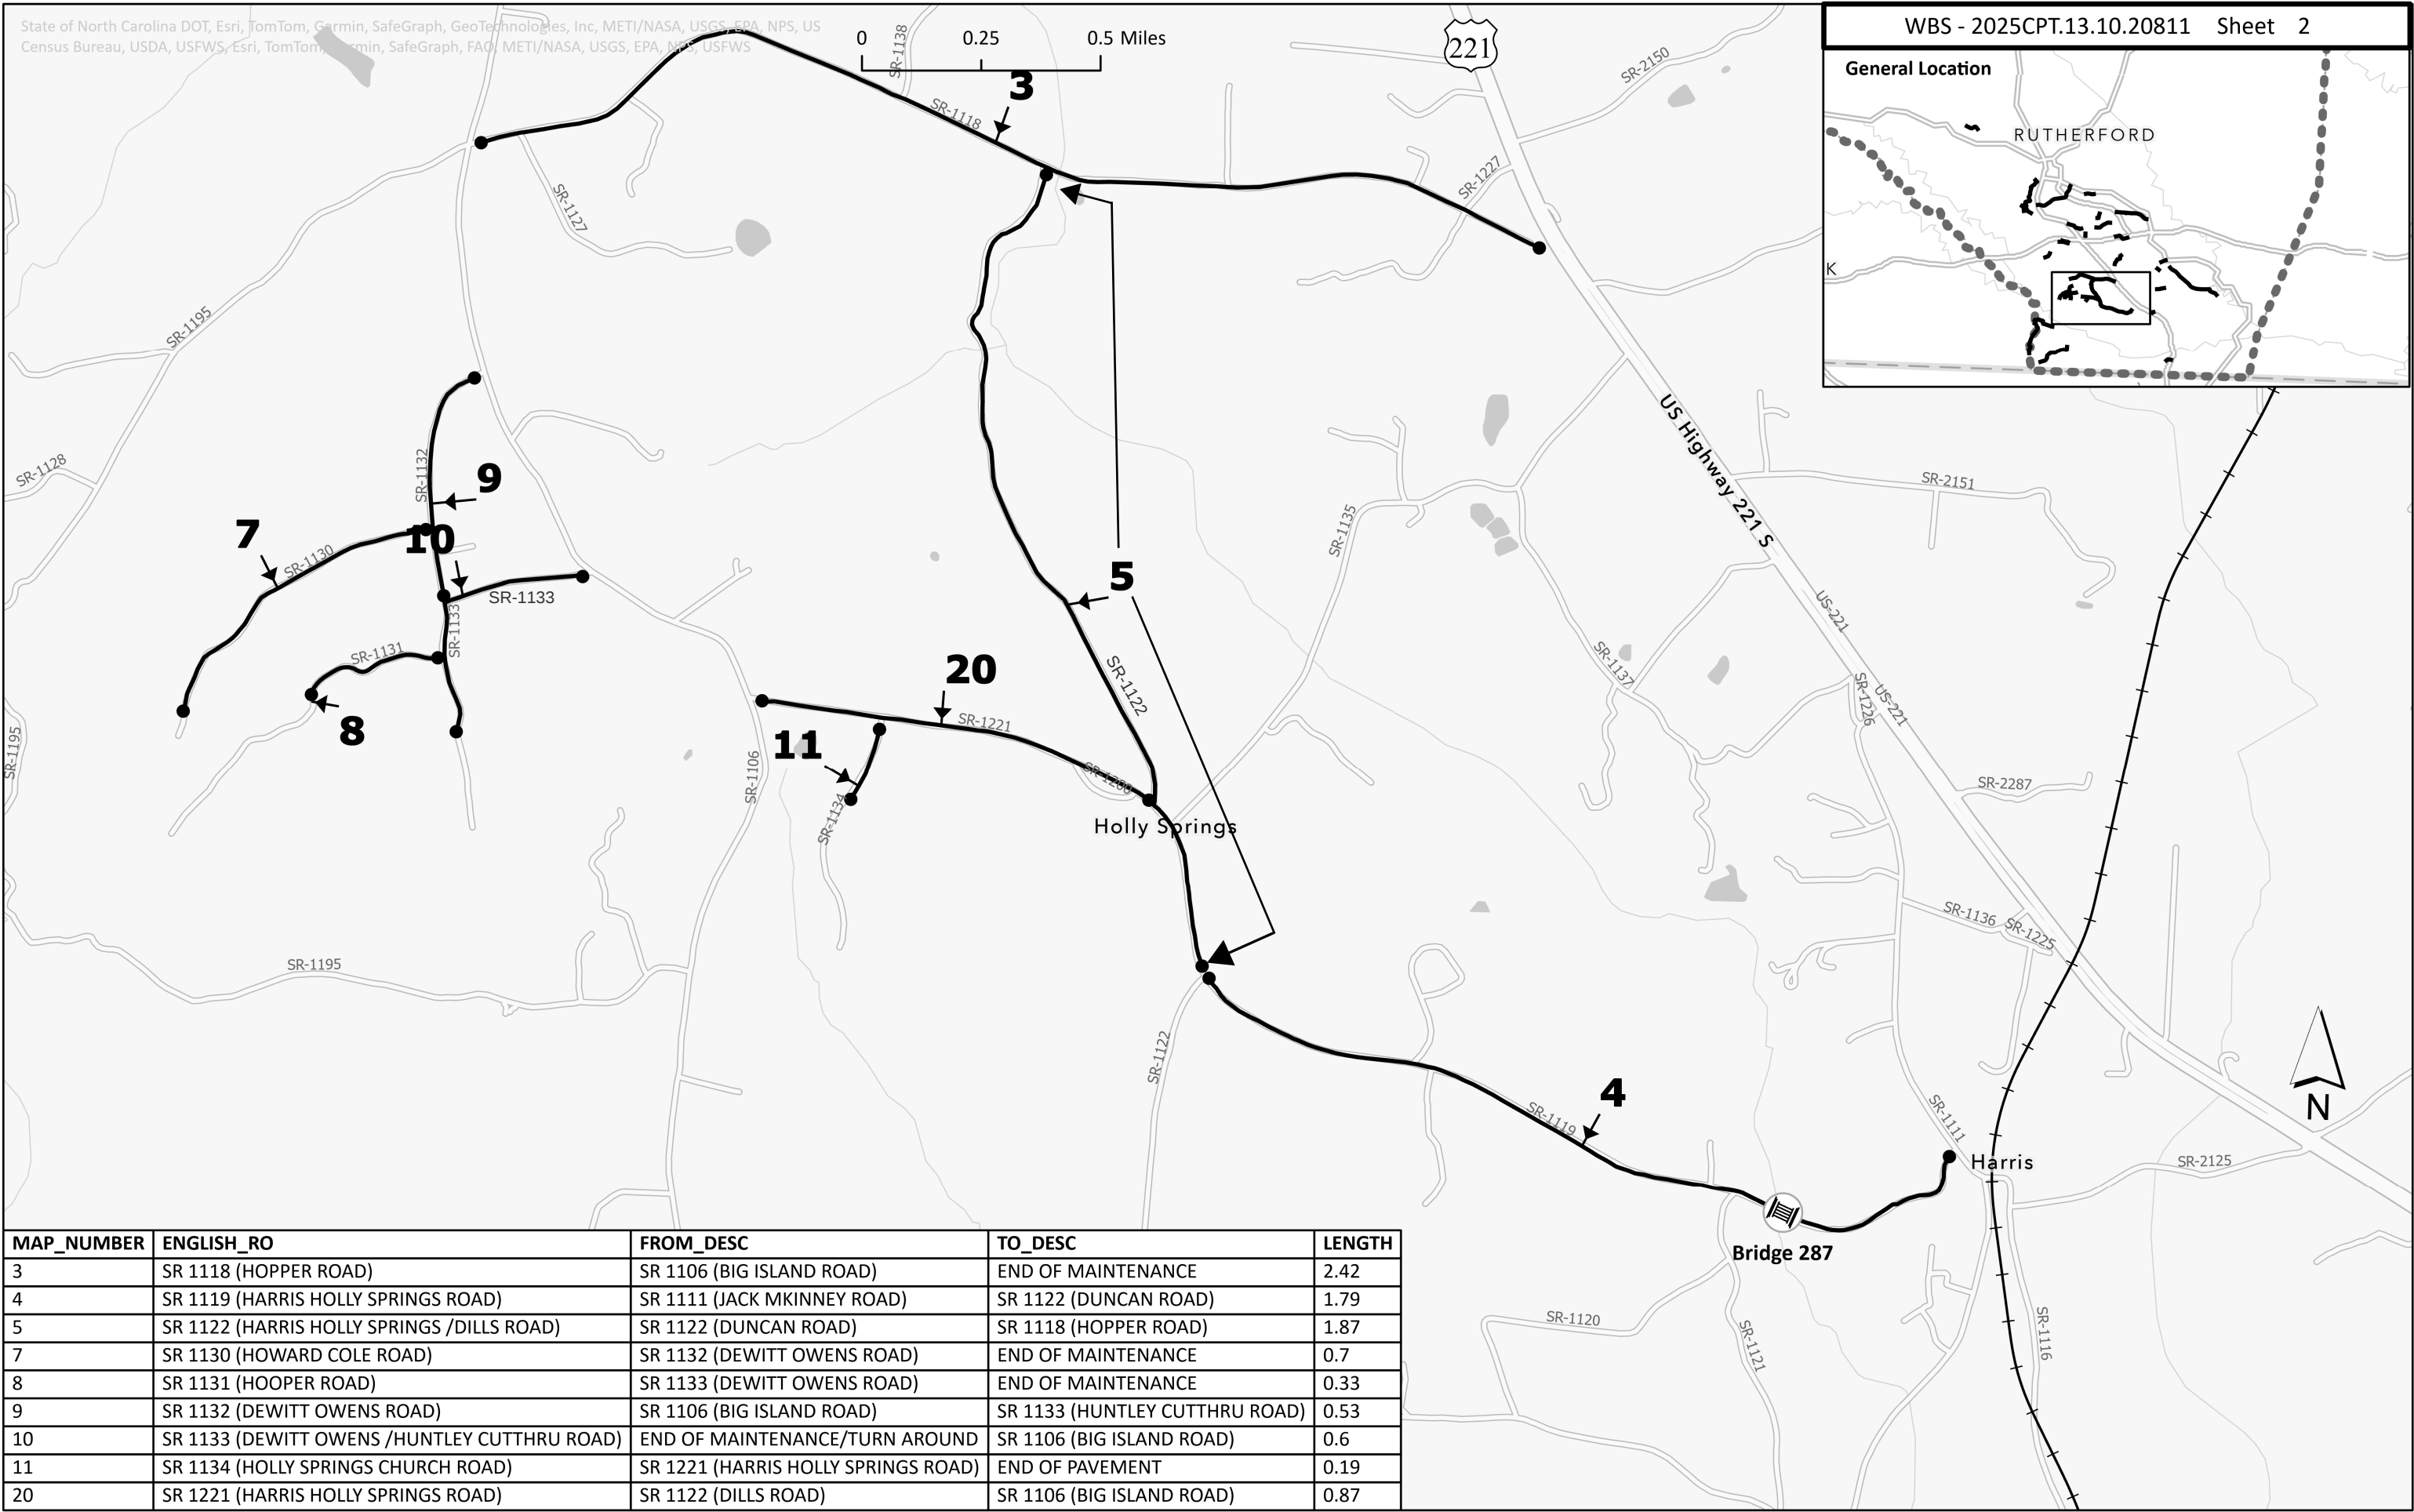


General Location

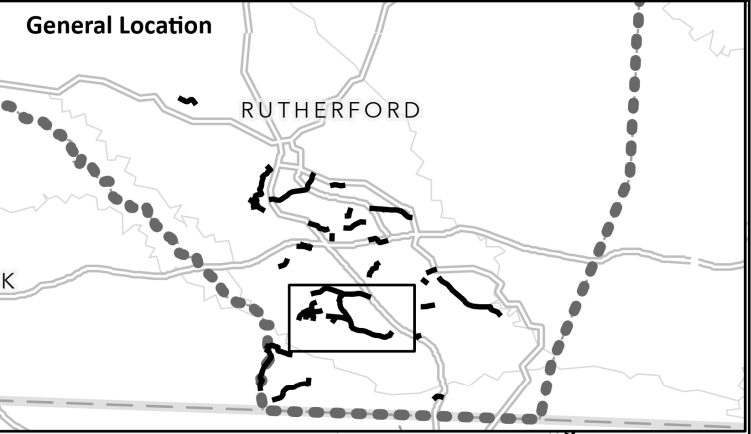

MAP_NUMBER	ENGLISH_RO	FROM_DESC	TO_DESC	LENGTH
3	SR 1118 (HOPPER ROAD)	SR 1106 (BIG ISLAND ROAD)	END OF MAINTENANCE	2.42
4	SR 1119 (HARRIS HOLLY SPRINGS ROAD)	SR 1111 (JACK MKINNEY ROAD)	SR 1122 (DUNCAN ROAD)	1.79
5	SR 1122 (HARRIS HOLLY SPRINGS /DILLS ROAD)	SR 1122 (DUNCAN ROAD)	SR 1118 (HOPPER ROAD)	1.87
7	SR 1130 (HOWARD COLE ROAD)	SR 1132 (DEWITT OWENS ROAD)	END OF MAINTENANCE	0.7
8	SR 1131 (HOOPER ROAD)	SR 1133 (DEWITT OWENS ROAD)	END OF MAINTENANCE	0.33
9	SR 1132 (DEWITT OWENS ROAD)	SR 1106 (BIG ISLAND ROAD)	SR 1133 (HUNTLEY CUTTHRU ROAD)	0.53
10	SR 1133 (DEWITT OWENS /HUNTLEY CUTTHRU ROAD)	END OF MAINTENANCE/TURN AROUND	SR 1106 (BIG ISLAND ROAD)	0.6
11	SR 1134 (HOLLY SPRINGS CHURCH ROAD)	SR 1221 (HARRIS HOLLY SPRINGS ROAD)	END OF PAVEMENT	0.19
20	SR 1221 (HARRIS HOLLY SPRINGS ROAD)	SR 1122 (DILLS ROAD)	SR 1106 (BIG ISLAND ROAD)	0.87