


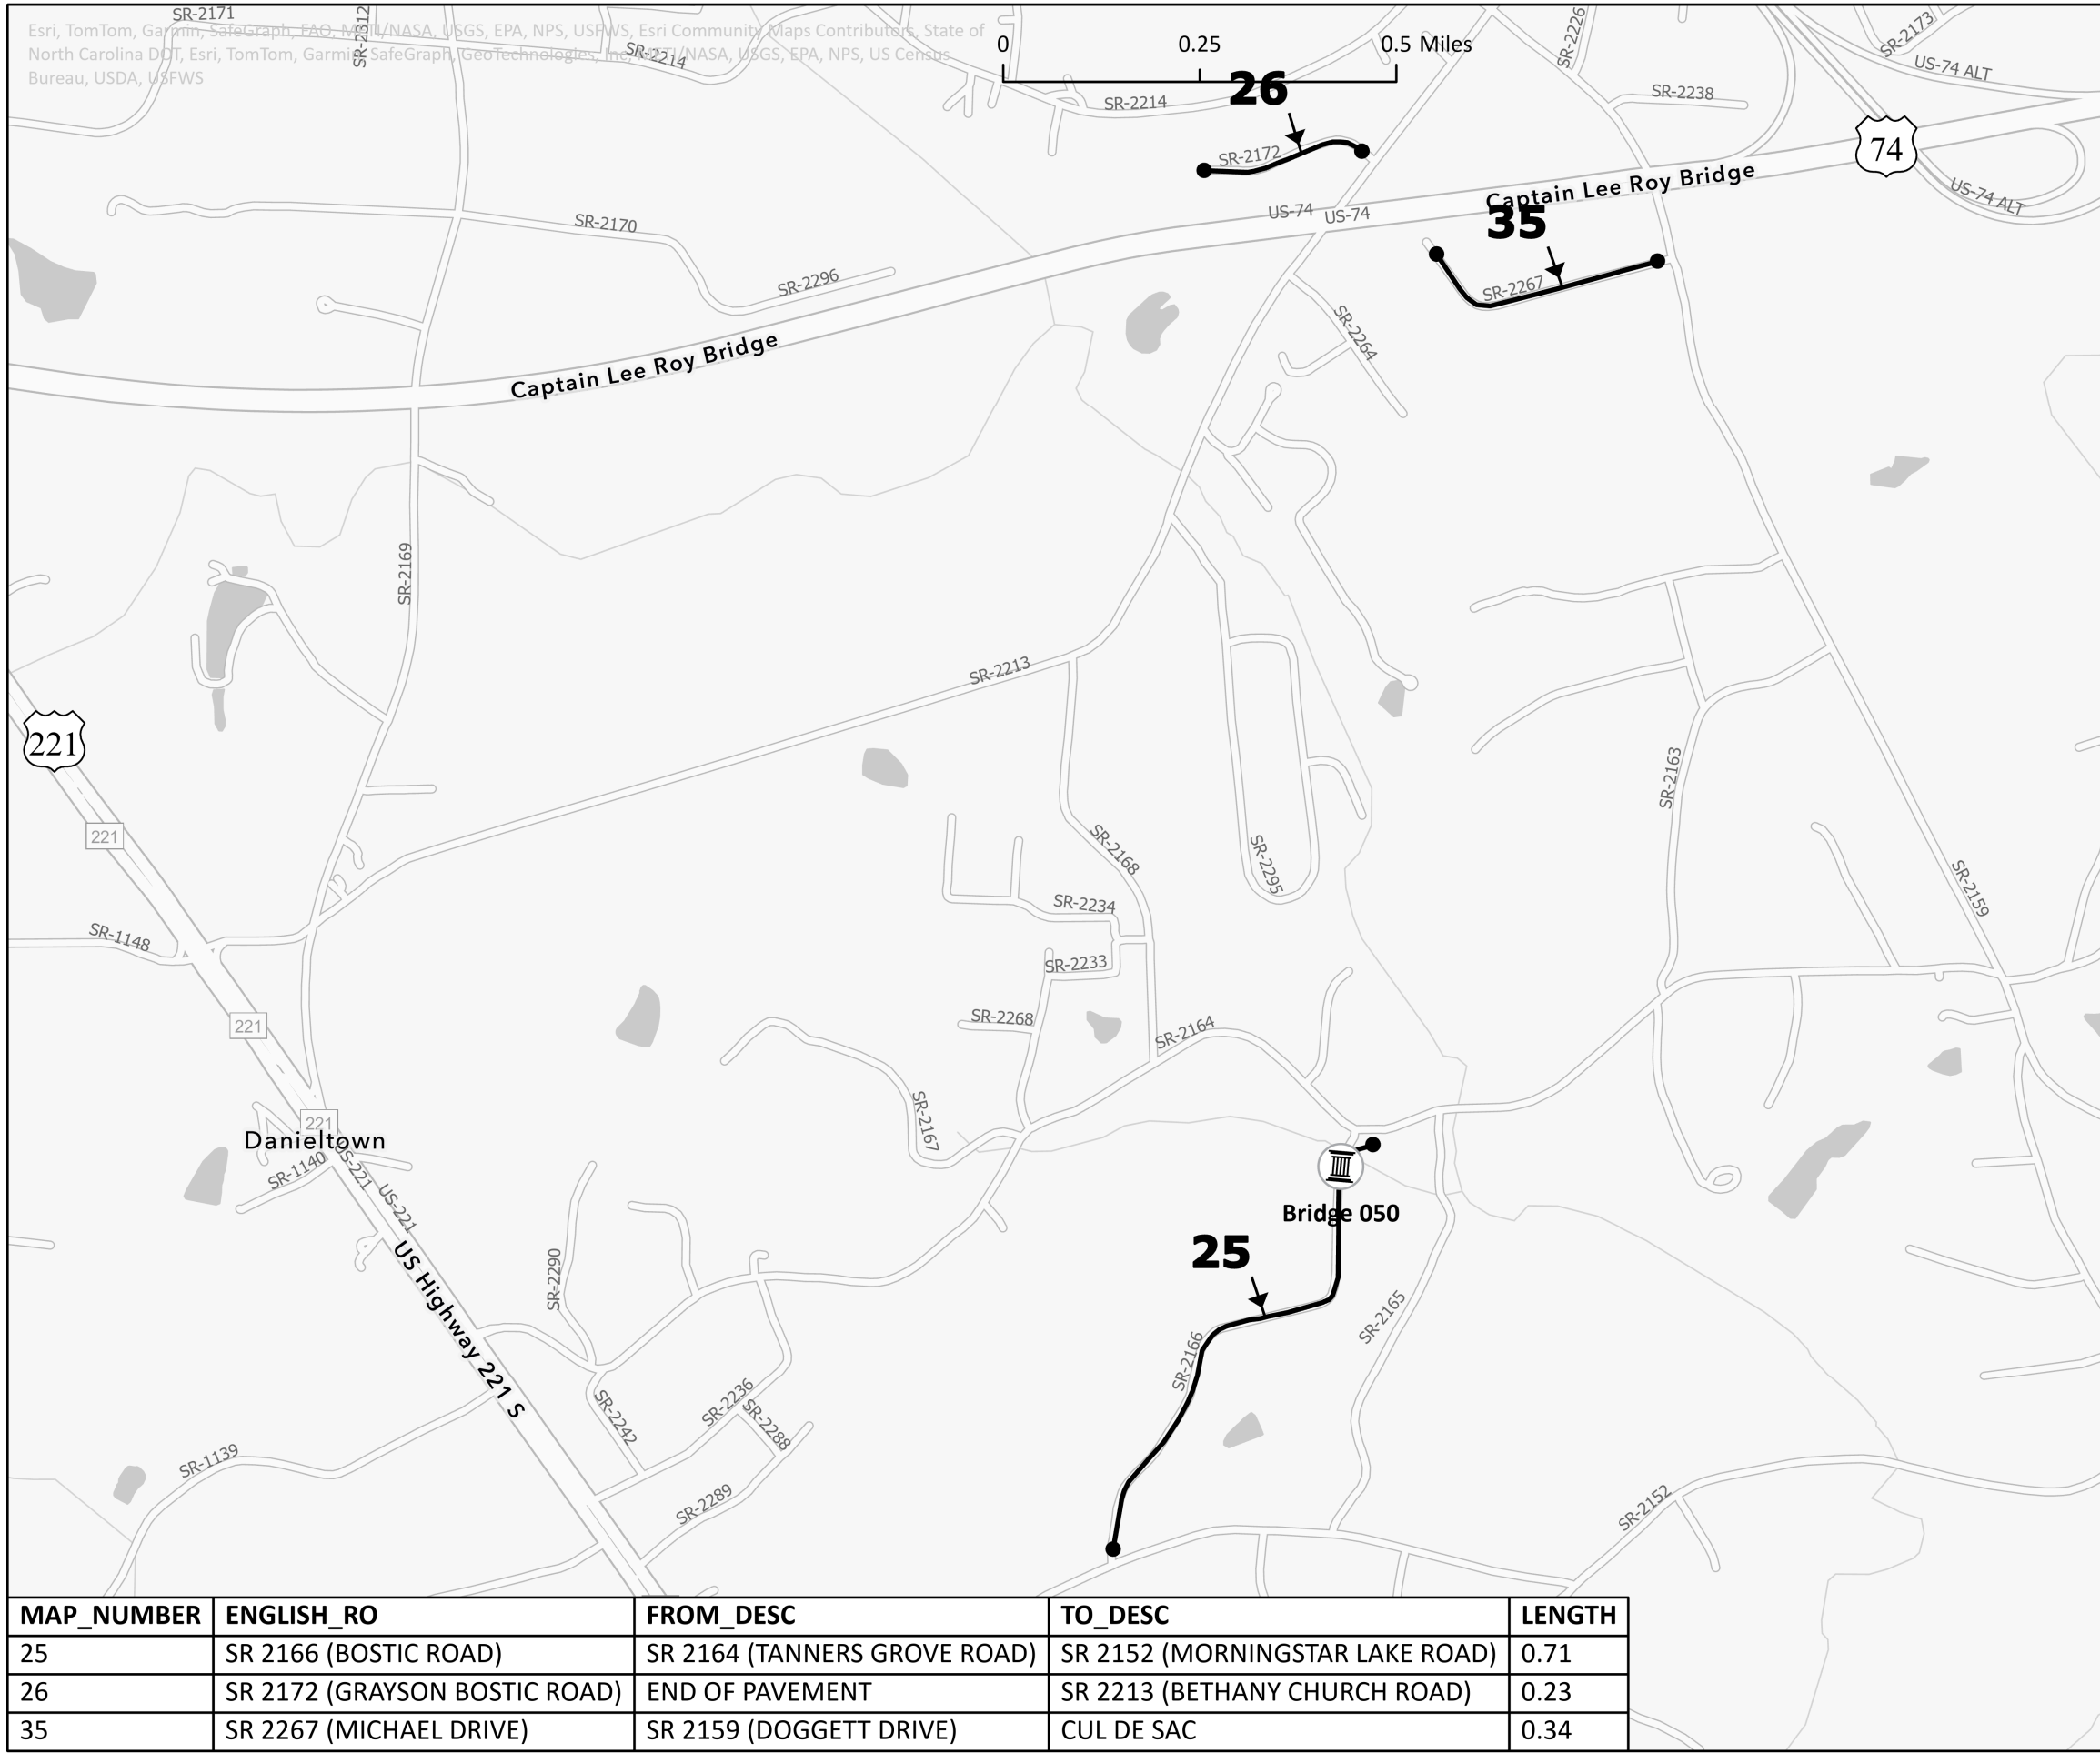

MAP_NUMBER	ENGLISH_RO	FROM_DESC	TO_DESC	LENGTH
25	SR 2166 (BOSTIC ROAD)	SR 2164 (TANNERS GROVE ROAD)	SR 2152 (MORNINGSTAR LAKE ROAD)	0.71
26	SR 2172 (GRAYSON BOSTIC ROAD)	END OF PAVEMENT	SR 2213 (BETHANY CHURCH ROAD)	0.23
35	SR 2267 (MICHAEL DRIVE)	SR 2159 (DOGGETT DRIVE)	CUL DE SAC	0.34