


WBS NO: 2025CPT.03.10.10821, ETC.

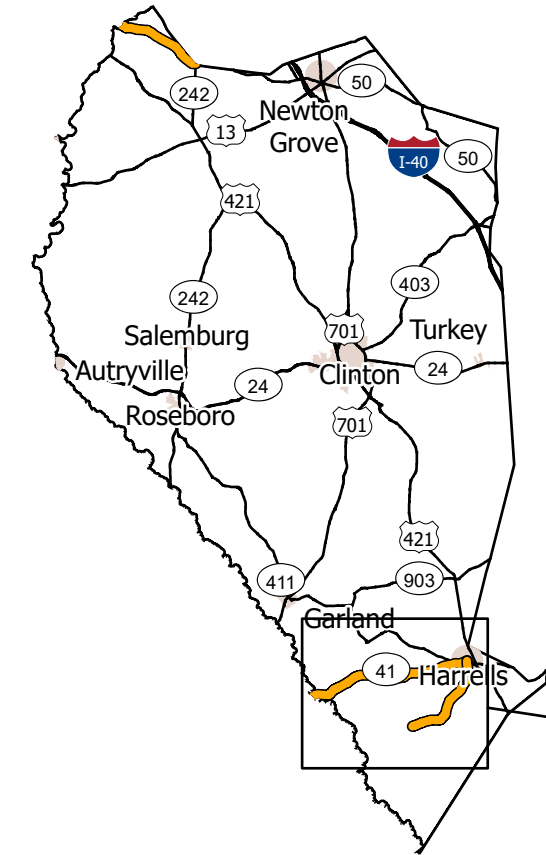


STATE OF NORTH CAROLINA
DIVISION OF HIGHWAYS
SAMPSON COUNTY

TYPE OF WORK: RESURFACING

STATE	STATE PROJECT REFERENCE NUMBER	SHEET NO.
NC	2025CPT.03.10.10821, ETC.	1
STATE PROJECT NUMBER		DESCRIPTION

 Resurfacing

MAP	ROUTE	DESCRIPTION	TYPE
1	NC-41 / TOMAHAWK HWY	FROM THE BLADEN COUNTY LINE TO SR 1155 (WARD RD) [MP 0.00 - MP 10.41]	Resurfacing
3	SR-1007 / WILDCAT RD	FROM NC HWY 41 (TOMAHAWK HWY) TO SR 1105 (DR KERR RD) [MP 0.00 - MP 6.00]	Resurfacing

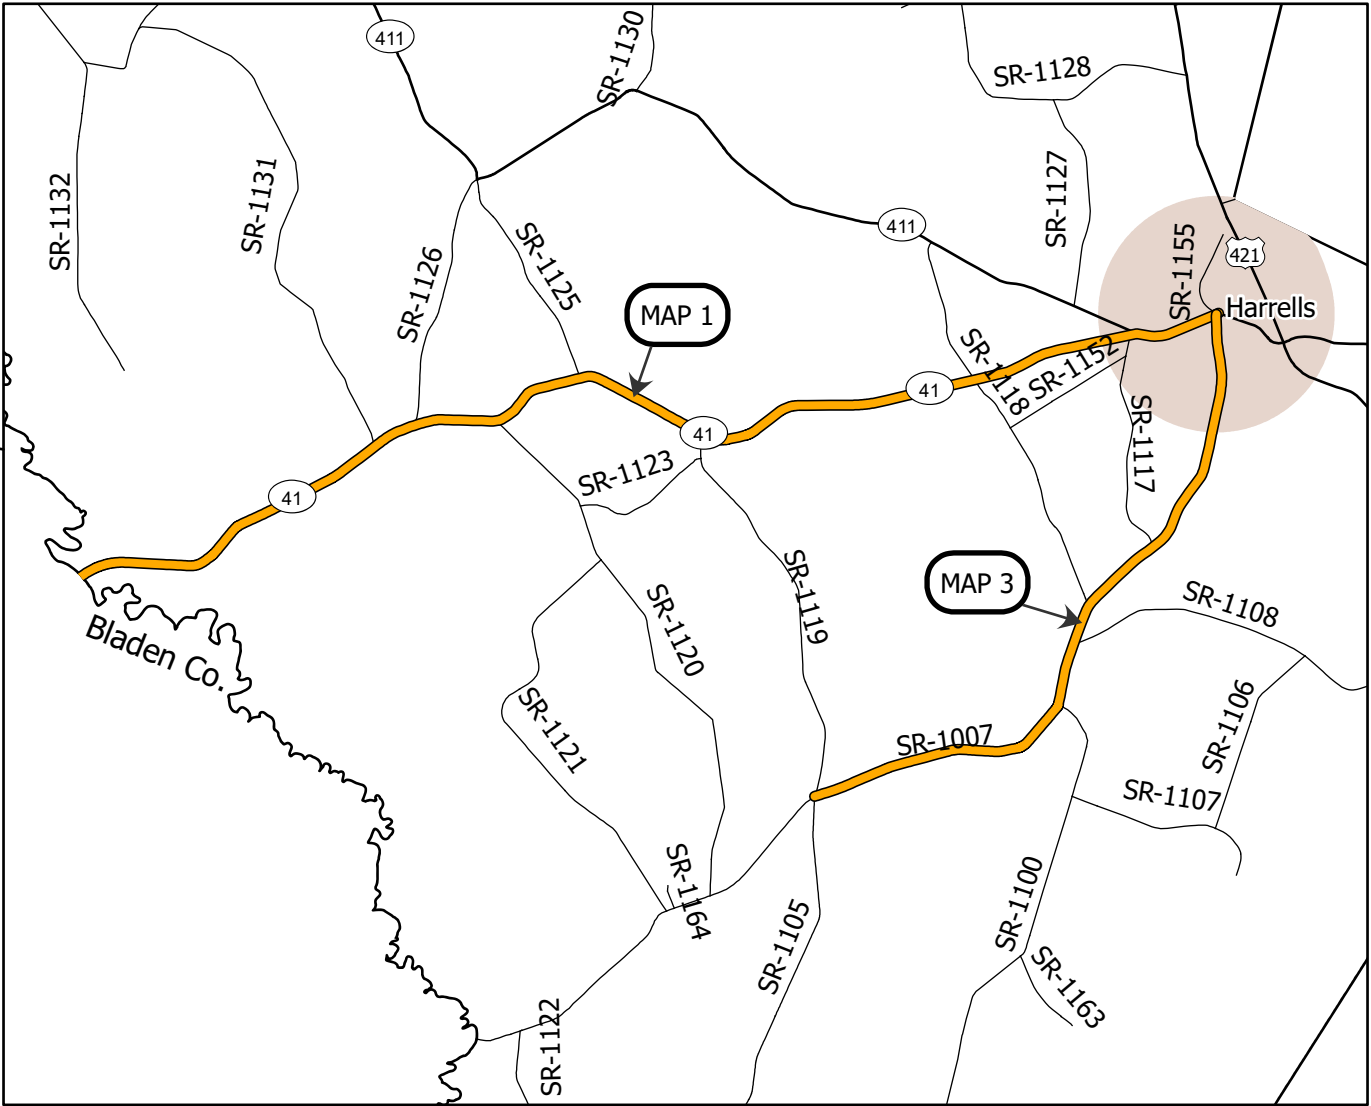

PROJECT LENGTH

MAP	MILES
1	10.41
3	6.00

Prepared in the Office of:
DIVISION OF HIGHWAYS
5501 BARBADOS BLVD., CASTLE HAYNE, NC, 28429

This exhibit does not meet NC 47-30 requirements and therefore is not intended for design, construction, or recording or transfer of title.

