

CUR DATA -Y1- Plc 16+81.56 Δc = 14°04'17.8" (RT) D = 11°27'33.0" Lc = 122.80 Tc = 61.71 R = 500 e = NC RO = N/A DS = 40 mph	CUR DATA -Y1- Plc 15+38.54 Δc = 74°20'29.7" (RT) D = 66°37'22.8" Lc = 111.59 Tc = 65.21 R = 86 e = NC RO = N/A DS = 25 mph
---	--

FUJIFILM DIOSYNTH BIOTECHNOLOGIES HOLDINGS DELAWARE
DB 18879 PG 1689

10
SEQRUS INC
DB 16104 PG 1384



10
SEQRUS INC
DB 16104 PG 1384

HE-0002

4RDI004

NORTH CAROLINA
DEPARTMENT OF TRANSPORTATION
WAKE COUNTY

DIVISION 5
ROADWAY DESIGN
ENGINEER

4/30/2025

SEAL

033400

ENGINEER

David B. Hiss

FFFD0B2D2F84D4

HYDRAULICS
ENGINEER

4/30/2025

SEAL

026306

ENGINEER

Ana Passmar

F4B45E0B17B45E

PREPARED BY

CDM Smith Inc.


5600 Glenwood Avenue

Suite 600

Raleigh, NC 27612-3228

NC CDR No. F-1085

DOCUMENT NOT CONSIDERED FINAL
UNLESS ALL SIGNATURES COMPLETED

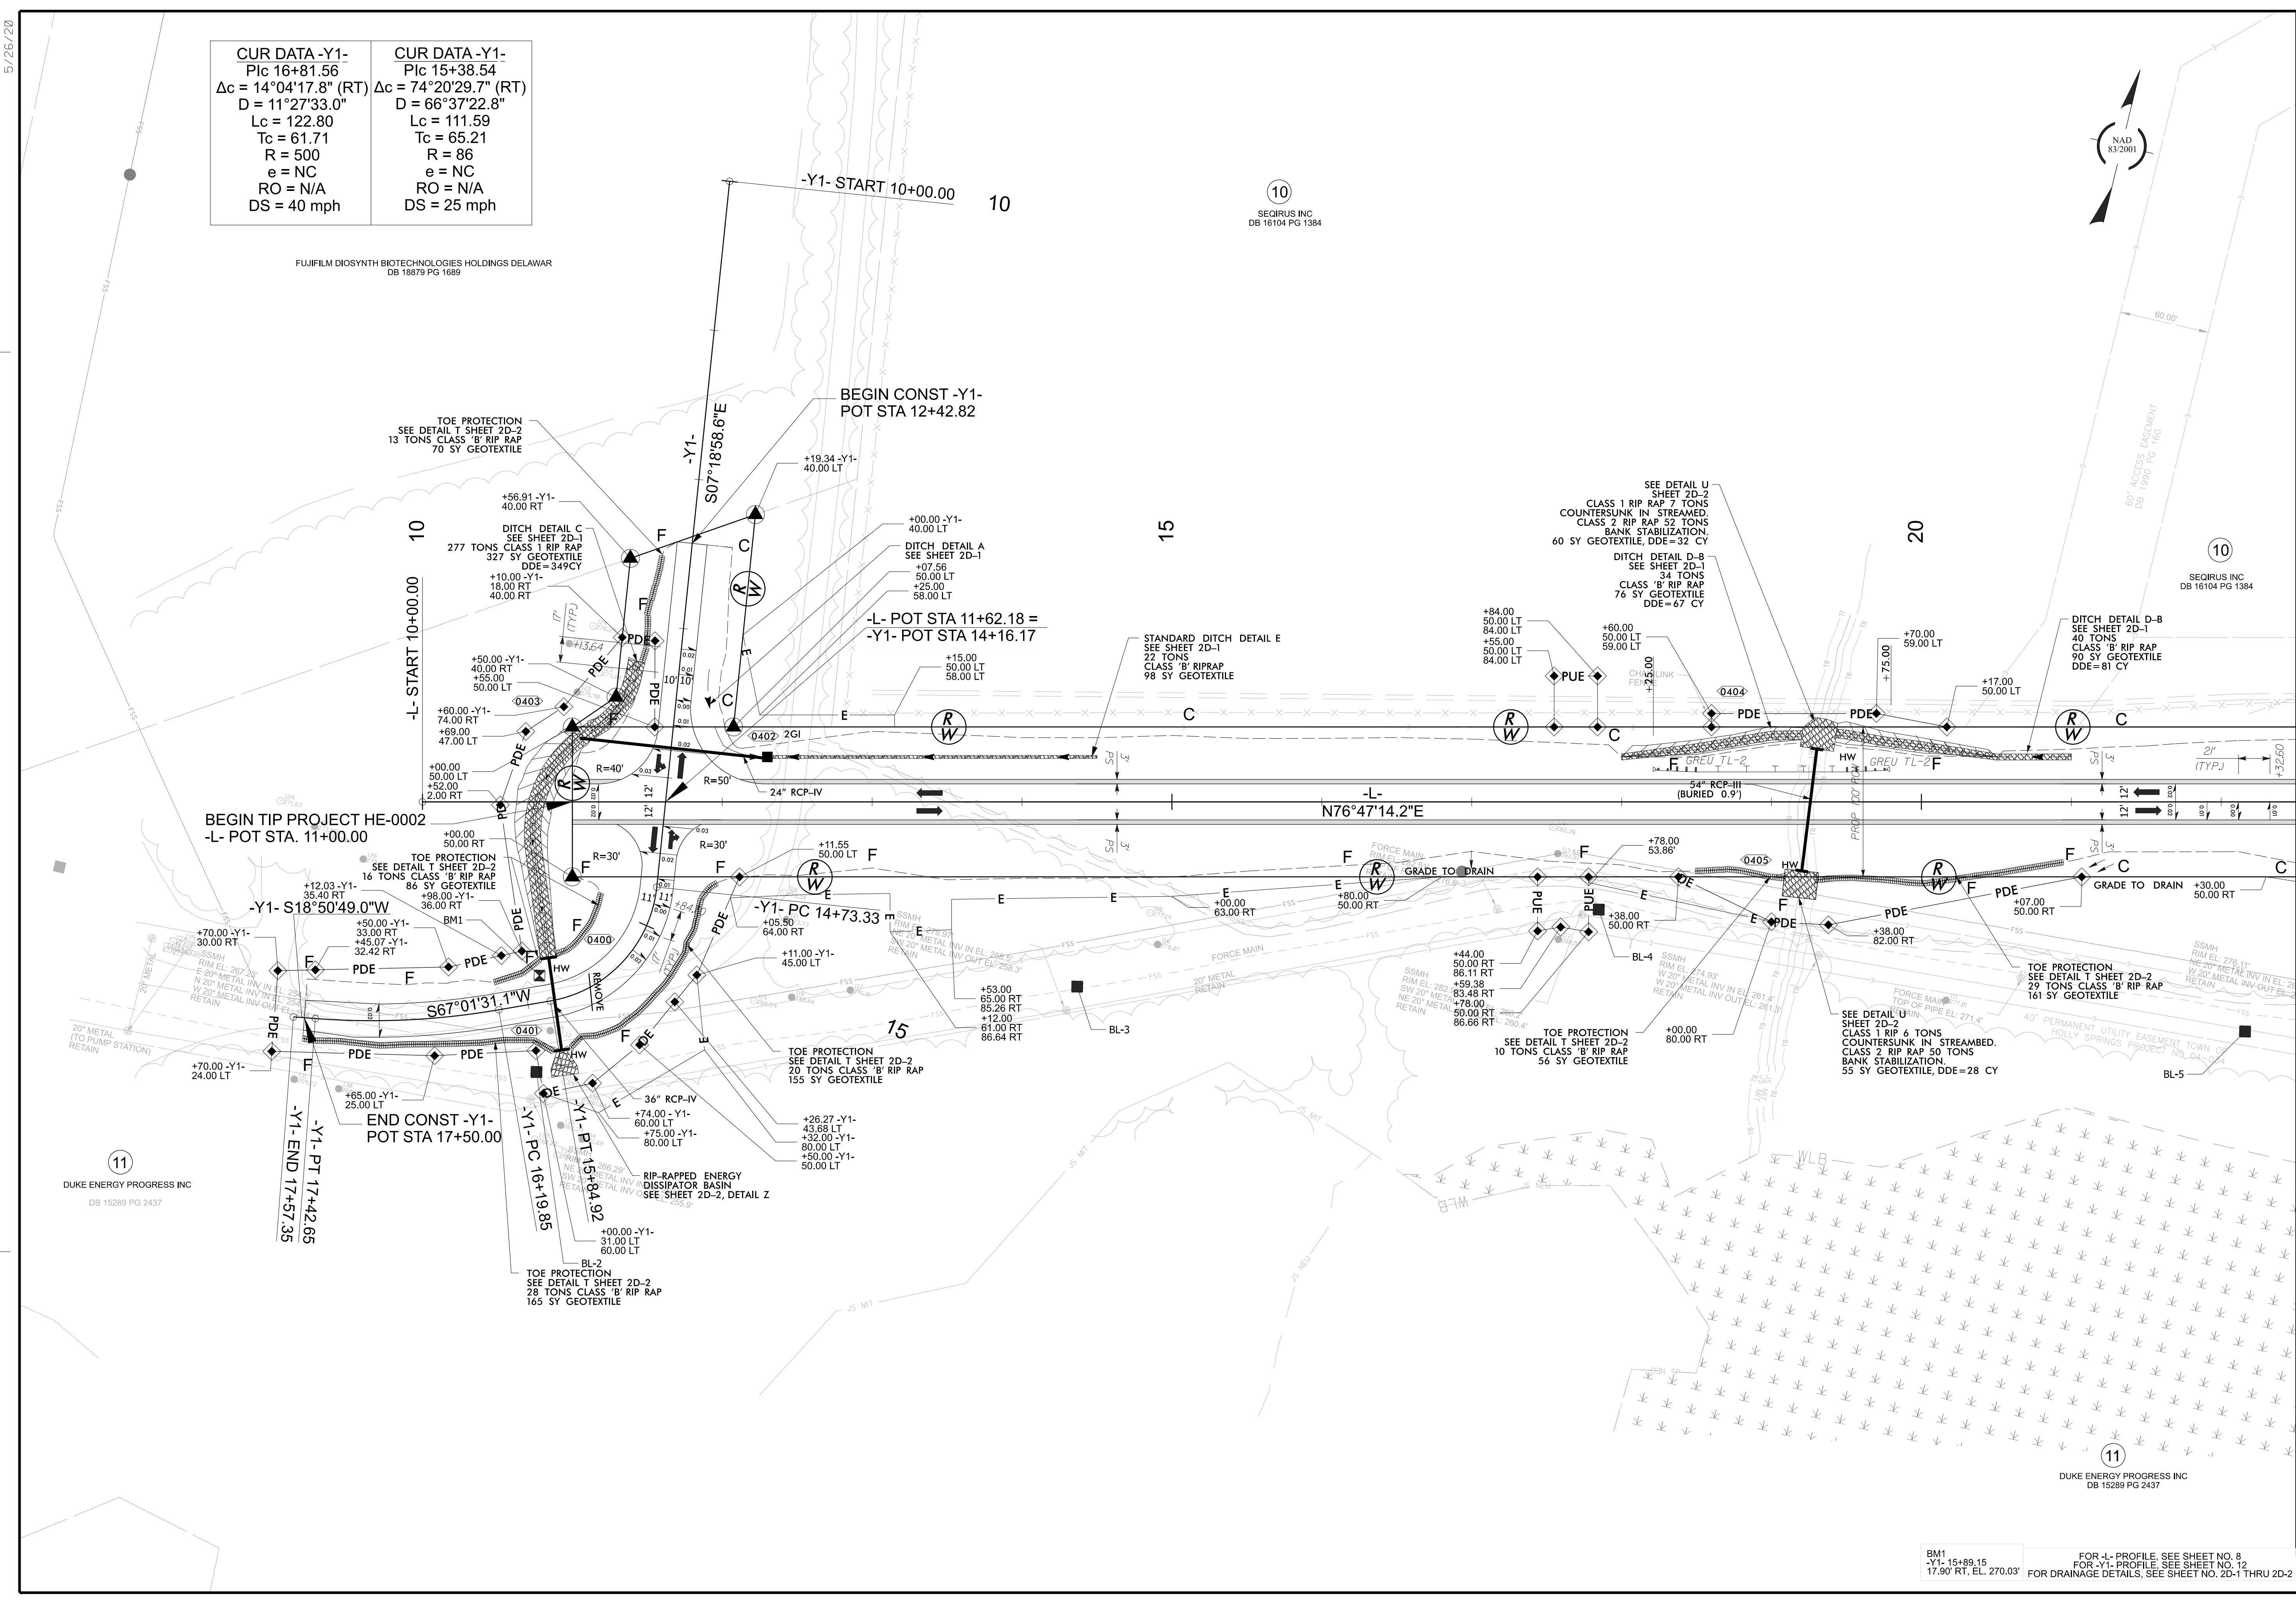

MATCH LINE -L- POT STA 22+50.00 SEE SHEET - 005

BM1
-Y1- 15+89.15
17.90' RT, EL. 270.03'

FOR -L- PROFILE, SEE SHEET NO. 8
FOR -Y1- PROFILE, SEE SHEET NO. 12
FOR DRAINAGE DETAILS, SEE SHEET NO. 2D-1 THRU 2D-2