

MATCH LINE -L- POT STA 36+50.00 SEE SHEET - 005



MATCH LINE -L- POT STA 50+50.00 SEE SHEET - 007

CUR DATA -L-
P/c 39+04.26
 $\Delta c = 05^{\circ}02'07.3''$ (LT)
 $D = 01^{\circ}12'04.2''$
 $L_c = 419.20$
 $T_c = 209.74$
 $R = 4,770$
 $e = NC$
 $RO = N/A$
 $DS = 40$ mph

10
SEQRUS INC
DB 16104 PG 1384

11
DUKE ENERGY PROGRESS INC
DB 15289 PG 2437

7
SEQRUS INC
DB 16104 PG 1384

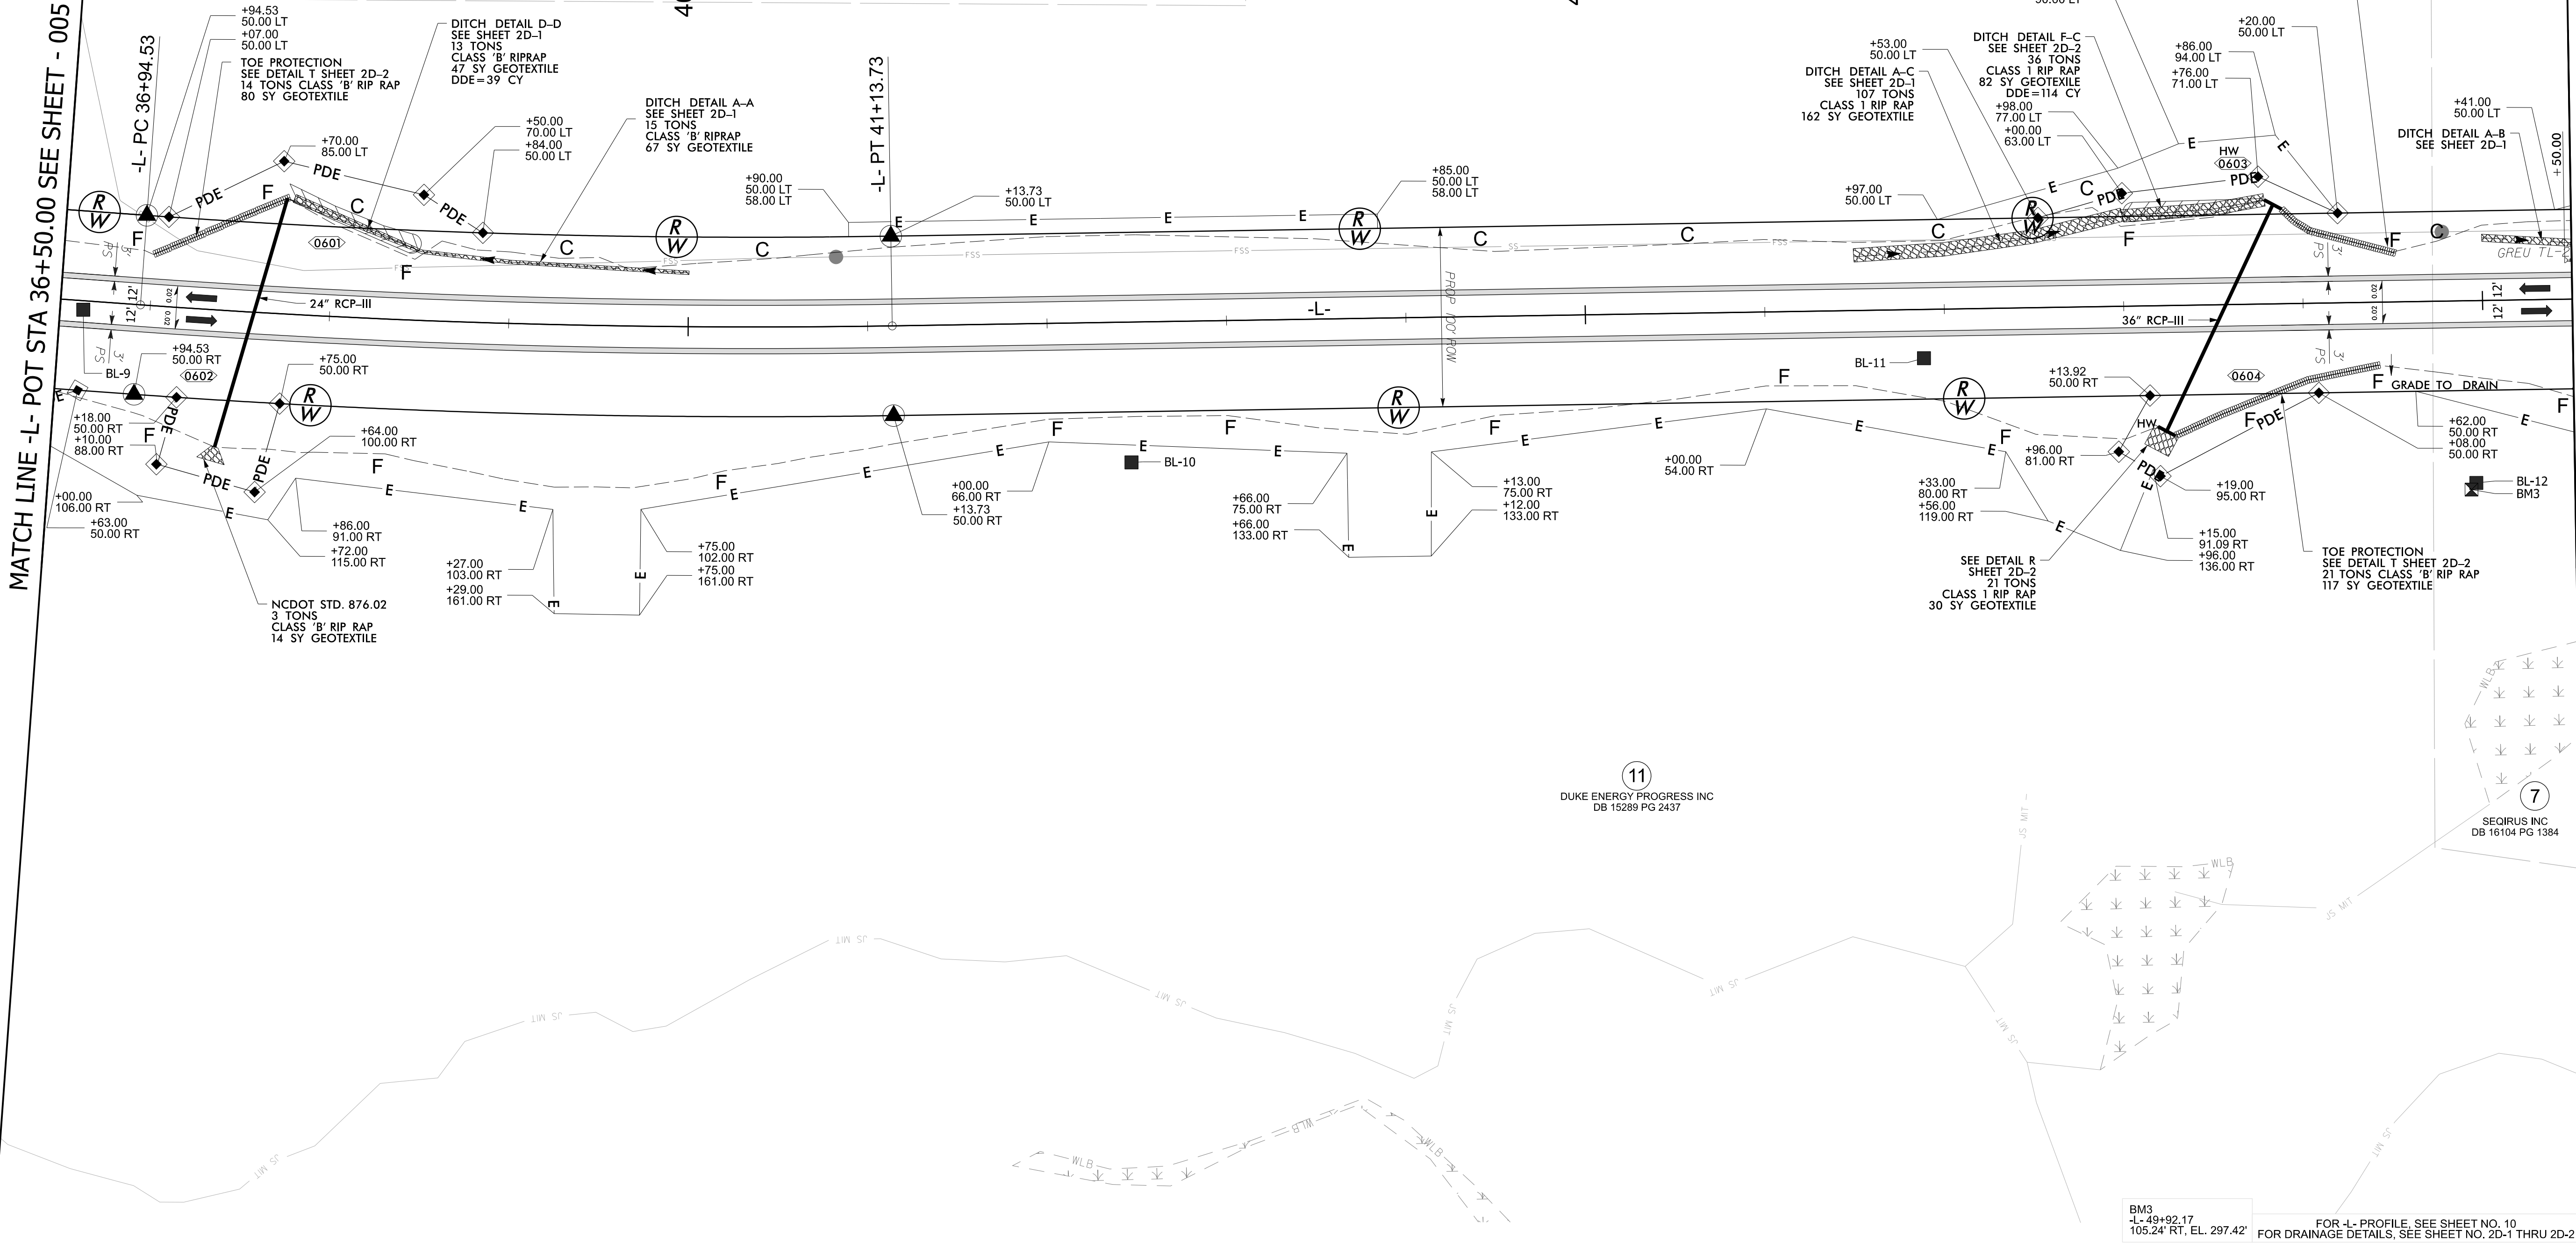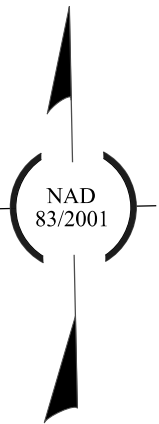

BM3
L-49+92.17
105.24' RT, EL. 297.42'

FOR L- PROFILE, SEE SHEET NO. 10
FOR DRAINAGE DETAILS, SEE SHEET NO. 2D-1 THRU 2D-2

HE-0002

4RDI006

NORTH CAROLINA
DEPARTMENT OF TRANSPORTATION
WAKE COUNTY

DIVISION 5

ROADWAY DESIGN
ENGINEER

SEAL

033400

ENGINEER

4/30/2025

David E. Hester

06FD062025F8404

SEAL

026306

ENGINEER

4/30/2025

David E. Hester

06FD062025F8404

HYDRAULICS
ENGINEER

SEAL

026306

ENGINEER

4/30/2025

David E. Hester

06FD062025F8404

PREPARED BY

CDM Smith Inc.

5600 Glenwood Avenue

Suite 200

Raleigh, NC 27612-5028

NC CDR No. F-1265

DOCUMENT NOT CONSIDERED FINAL
UNLESS ALL SIGNATURES COMPLETED