


MATCH LINE -L- POT STA 50+50.00 SEE SHEET - 006

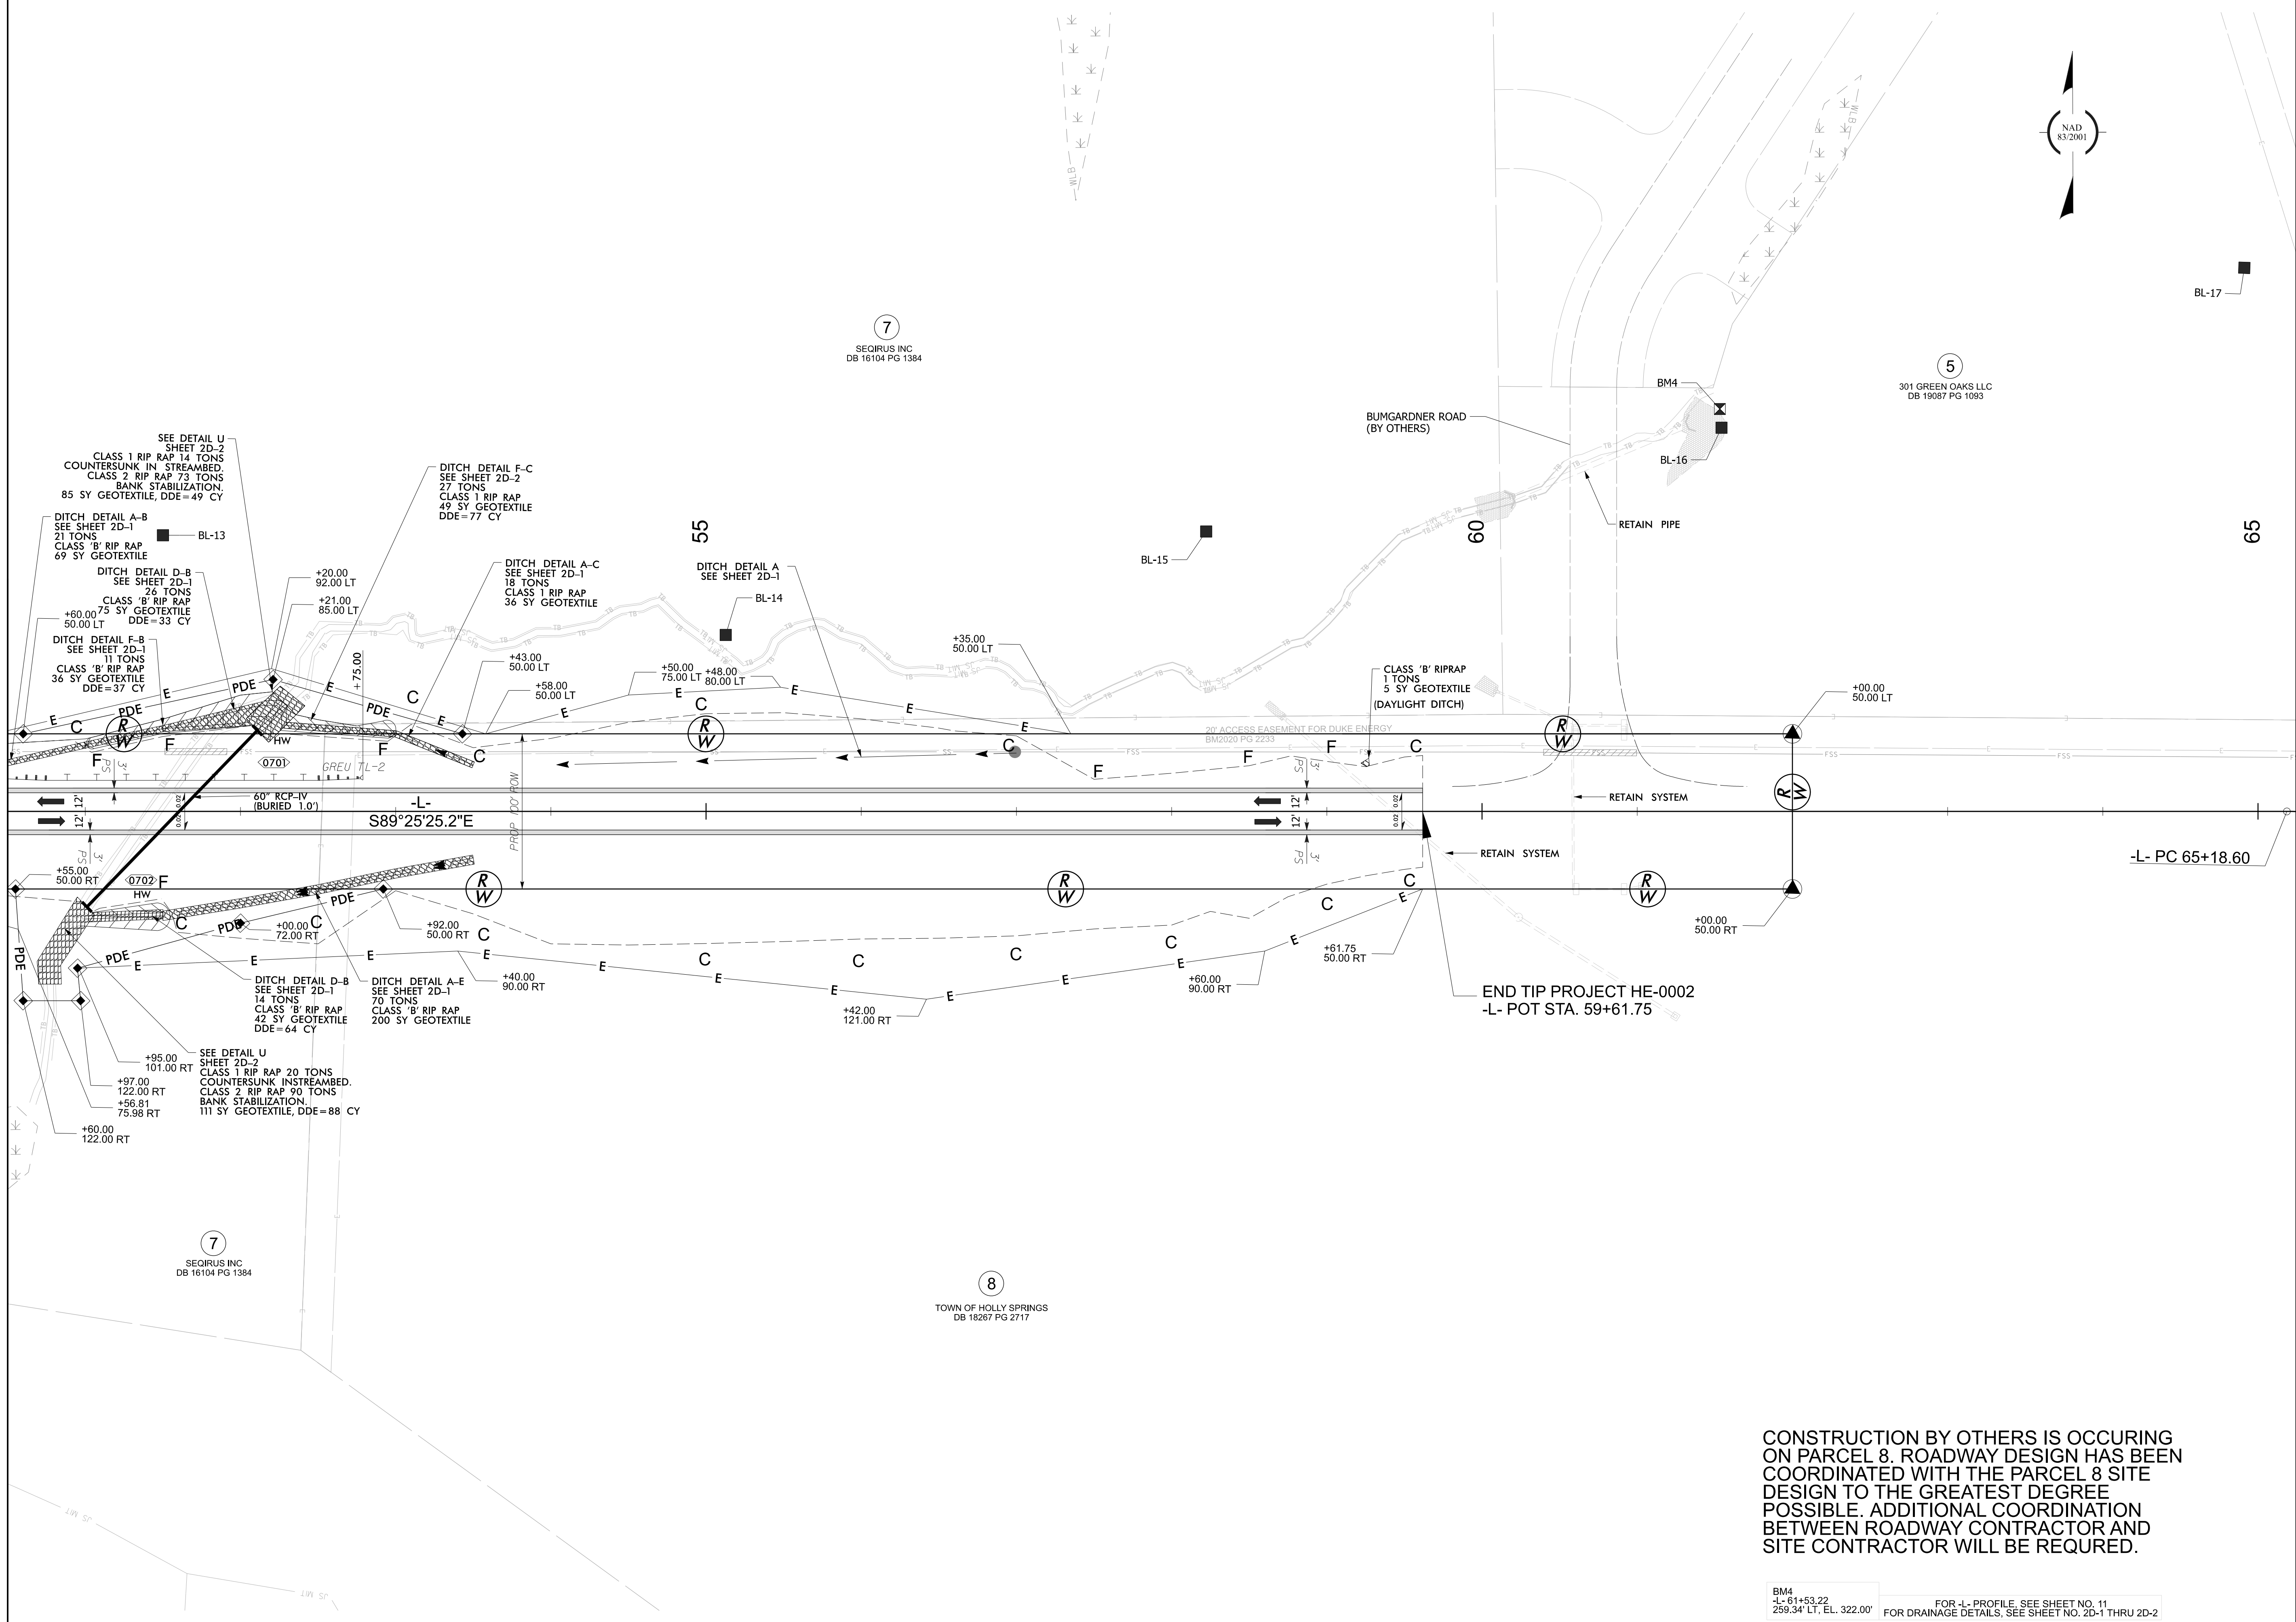

BM4
-L- 61+53.22
259.34' LT, EL. 322.00'

FOR -L- PROFILE, SEE SHEET NO. 11
FOR DRAINAGE DETAILS, SEE SHEET NO. 2D-1 THRU 2D-2

HE-0002

4RDI007

NORTH CAROLINA
DEPARTMENT OF TRANSPORTATION
WAKE COUNTY

DIVISION 5

ROADWAY DESIGN
ENGINEER

4/30/2025

SEAL

033400

ENGINEER

David E. Kiser
Professional Engineer
9FDD082025F84D4

HYDRAULICS
ENGINEER

4/30/2025

SEAL

026306

ENGINEER

David P. Asmus
Professional Engineer
F4B45E6017B48611

PREPARED BY

CDM Smith
CDM Smith Inc.
5600 Glenwood Avenue
Suite 400
Raleigh, NC 27612-3228
NC CDR No. F-1025

DOCUMENT NOT CONSIDERED FINAL
UNLESS ALL SIGNATURES COMPLETED