


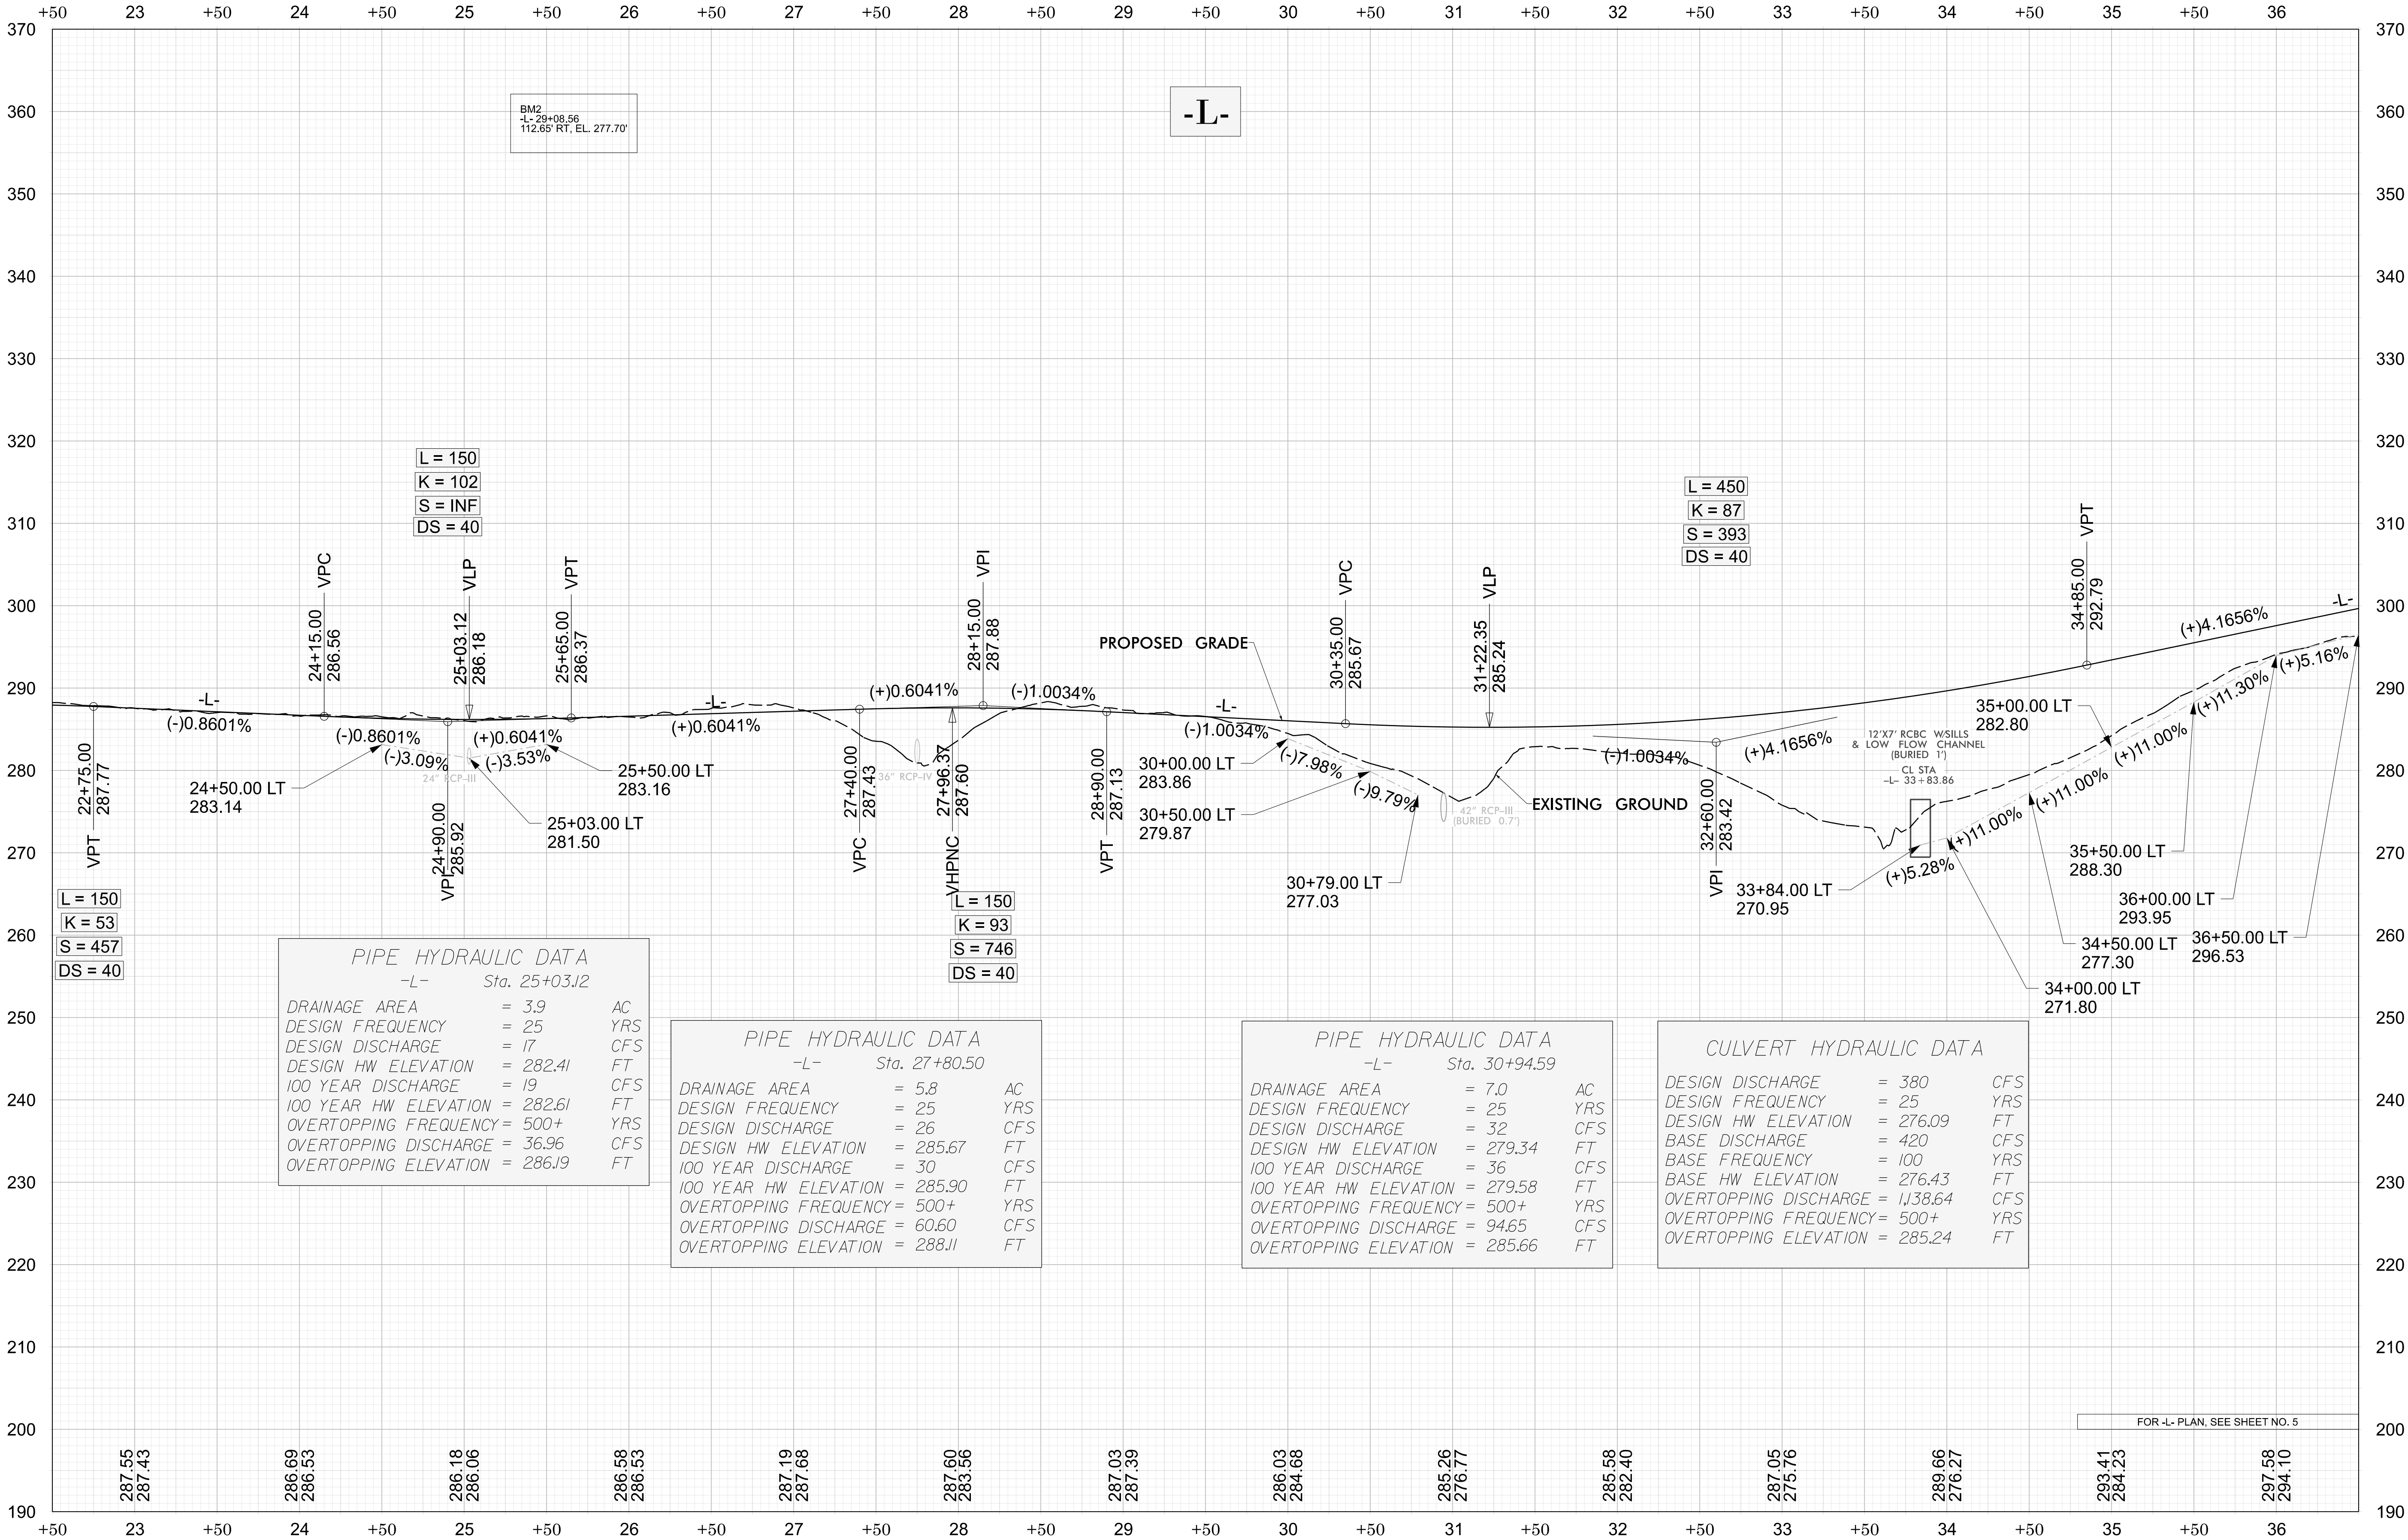

HE-0002

4RDI009

NORTH CAROLINA
DEPARTMENT OF TRANSPORTATION
WAKE COUNTY

DIVISION 5

ROADWAY DESIGN
ENGINEER

NORTH CAROLINA
PROFESSIONAL
SEAL
033400

DESIGNED BY
DAVID E. LEWIS
5FFDB2D26F84D4

HYDRAULICS
ENGINEER

NORTH CAROLINA
PROFESSIONAL
SEAL
026306

SIGNED BY
ANA P. SSMAN
F4BA6E68178488

PREPARED BY

CDM
Smith

CDM Smith Inc.
5600 Glenwood Avenue
Suite 400
Raleigh, NC 27612-5228
NC CDR No. F-1265

DOCUMENT NOT CONSIDERED FINAL
UNLESS ALL SIGNATURES COMPLETED

FOR -L- PLAN, SEE SHEET NO. 5