


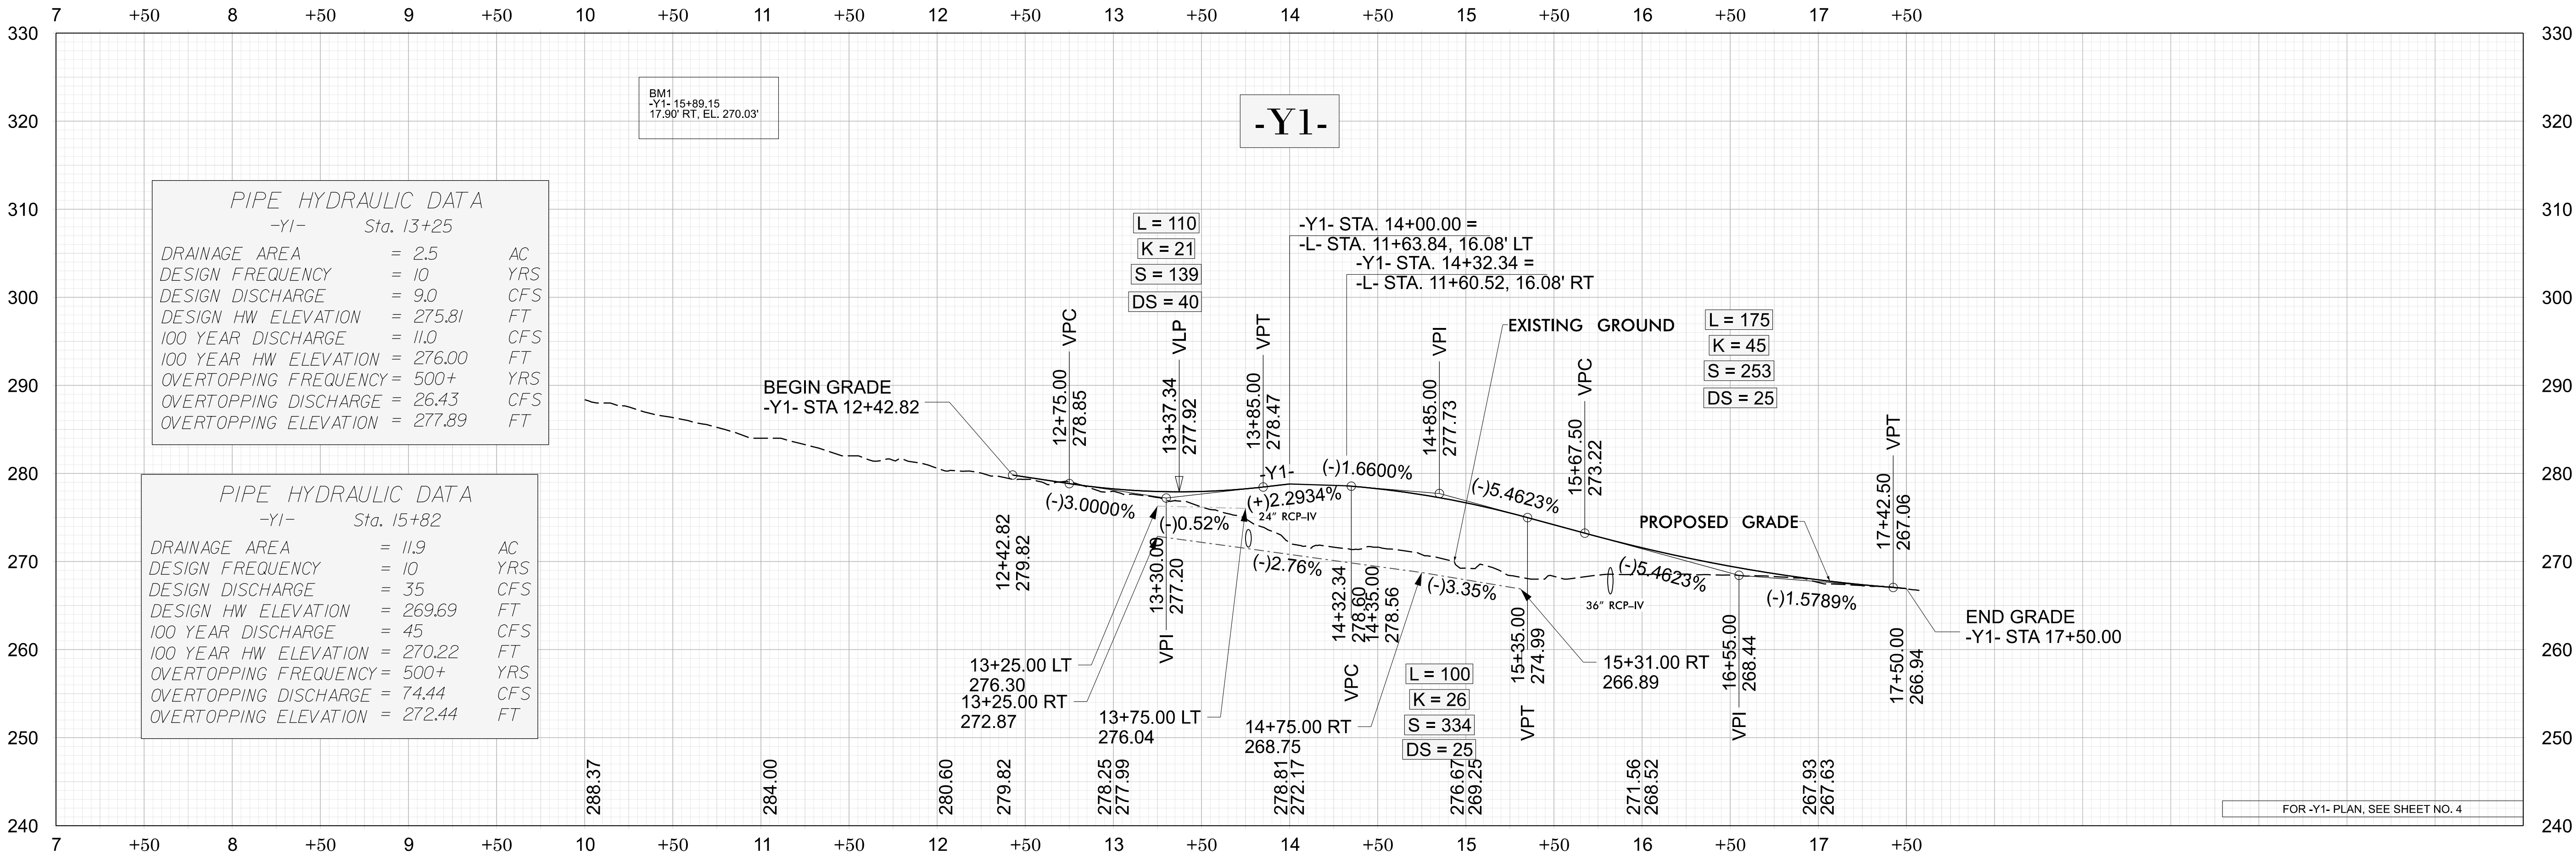

HE-0002

4RDI012

NORTH CAROLINA

DEPARTMENT OF TRANSPORTATION

WAKE COUNTY

DIVISION 5

ROADWAY DESIGN

ENGINEER

4/30/2025

SEAL

033400

ENGINEER

David E. Kuster

SFDD082025F8404

HYDRAULICS

ENGINEER

4/30/2025

SEAL

026306

ENGINEER

David E. Kuster

F848A8E081F848E11

PREPARED BY

CDM Smith

CDM Smith Inc.

5600 Glenwood Avenue

Suite 200

Raleigh, NC 27612-3028

NC CDR No. F-1205

DOCUMENT NOT CONSIDERED FINAL

UNLESS ALL SIGNATURES COMPLETED