
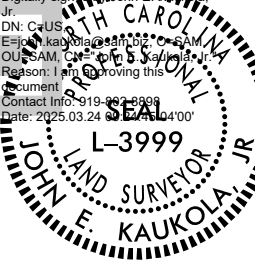


PROJECT REFERENCE NO.	SHEET NO.
HE-0002	RW05
Location and Surveys	
 2641-116 Summer Blvd. Raleigh, NC 27616 Ofc: 919.878.7466 Email: info@sai.biz	
John E. Kaukola, Jr. P.E. PROJECT SURVEYOR 	
DOCUMENT NOT CONSIDERED FINAL UNLESS ALL SIGNATURES COMPLETED	

I, John E. Kaukola, Jr., PLS, certify that the right of way and permanent easement monumentation for this project shown herein was completed under my direct and responsible charge from an actual survey made under my supervision; that all horizontal closures had a minimum ratio of precision of 1:10,000 (Class A). Field work was performed in October 2022, and all coordinates are based on NAD83/2011; That this survey was performed to meet the requirements of 21NCAC 56.1600 as applicable.

This 23rd day of March 2025,
John E. Kaukola, Jr.
Professional Land Surveyor

Digitally signed by John E. Kaukola,
DN: c=US,
E=john.kaukola@sam.biz, O=SAM,
OU=SAM, CN=John E. Kaukola, Jr.
Reason: I am approving this
document.
Consent: I have read and
Date: 2025.03.24 09:24:19-0400

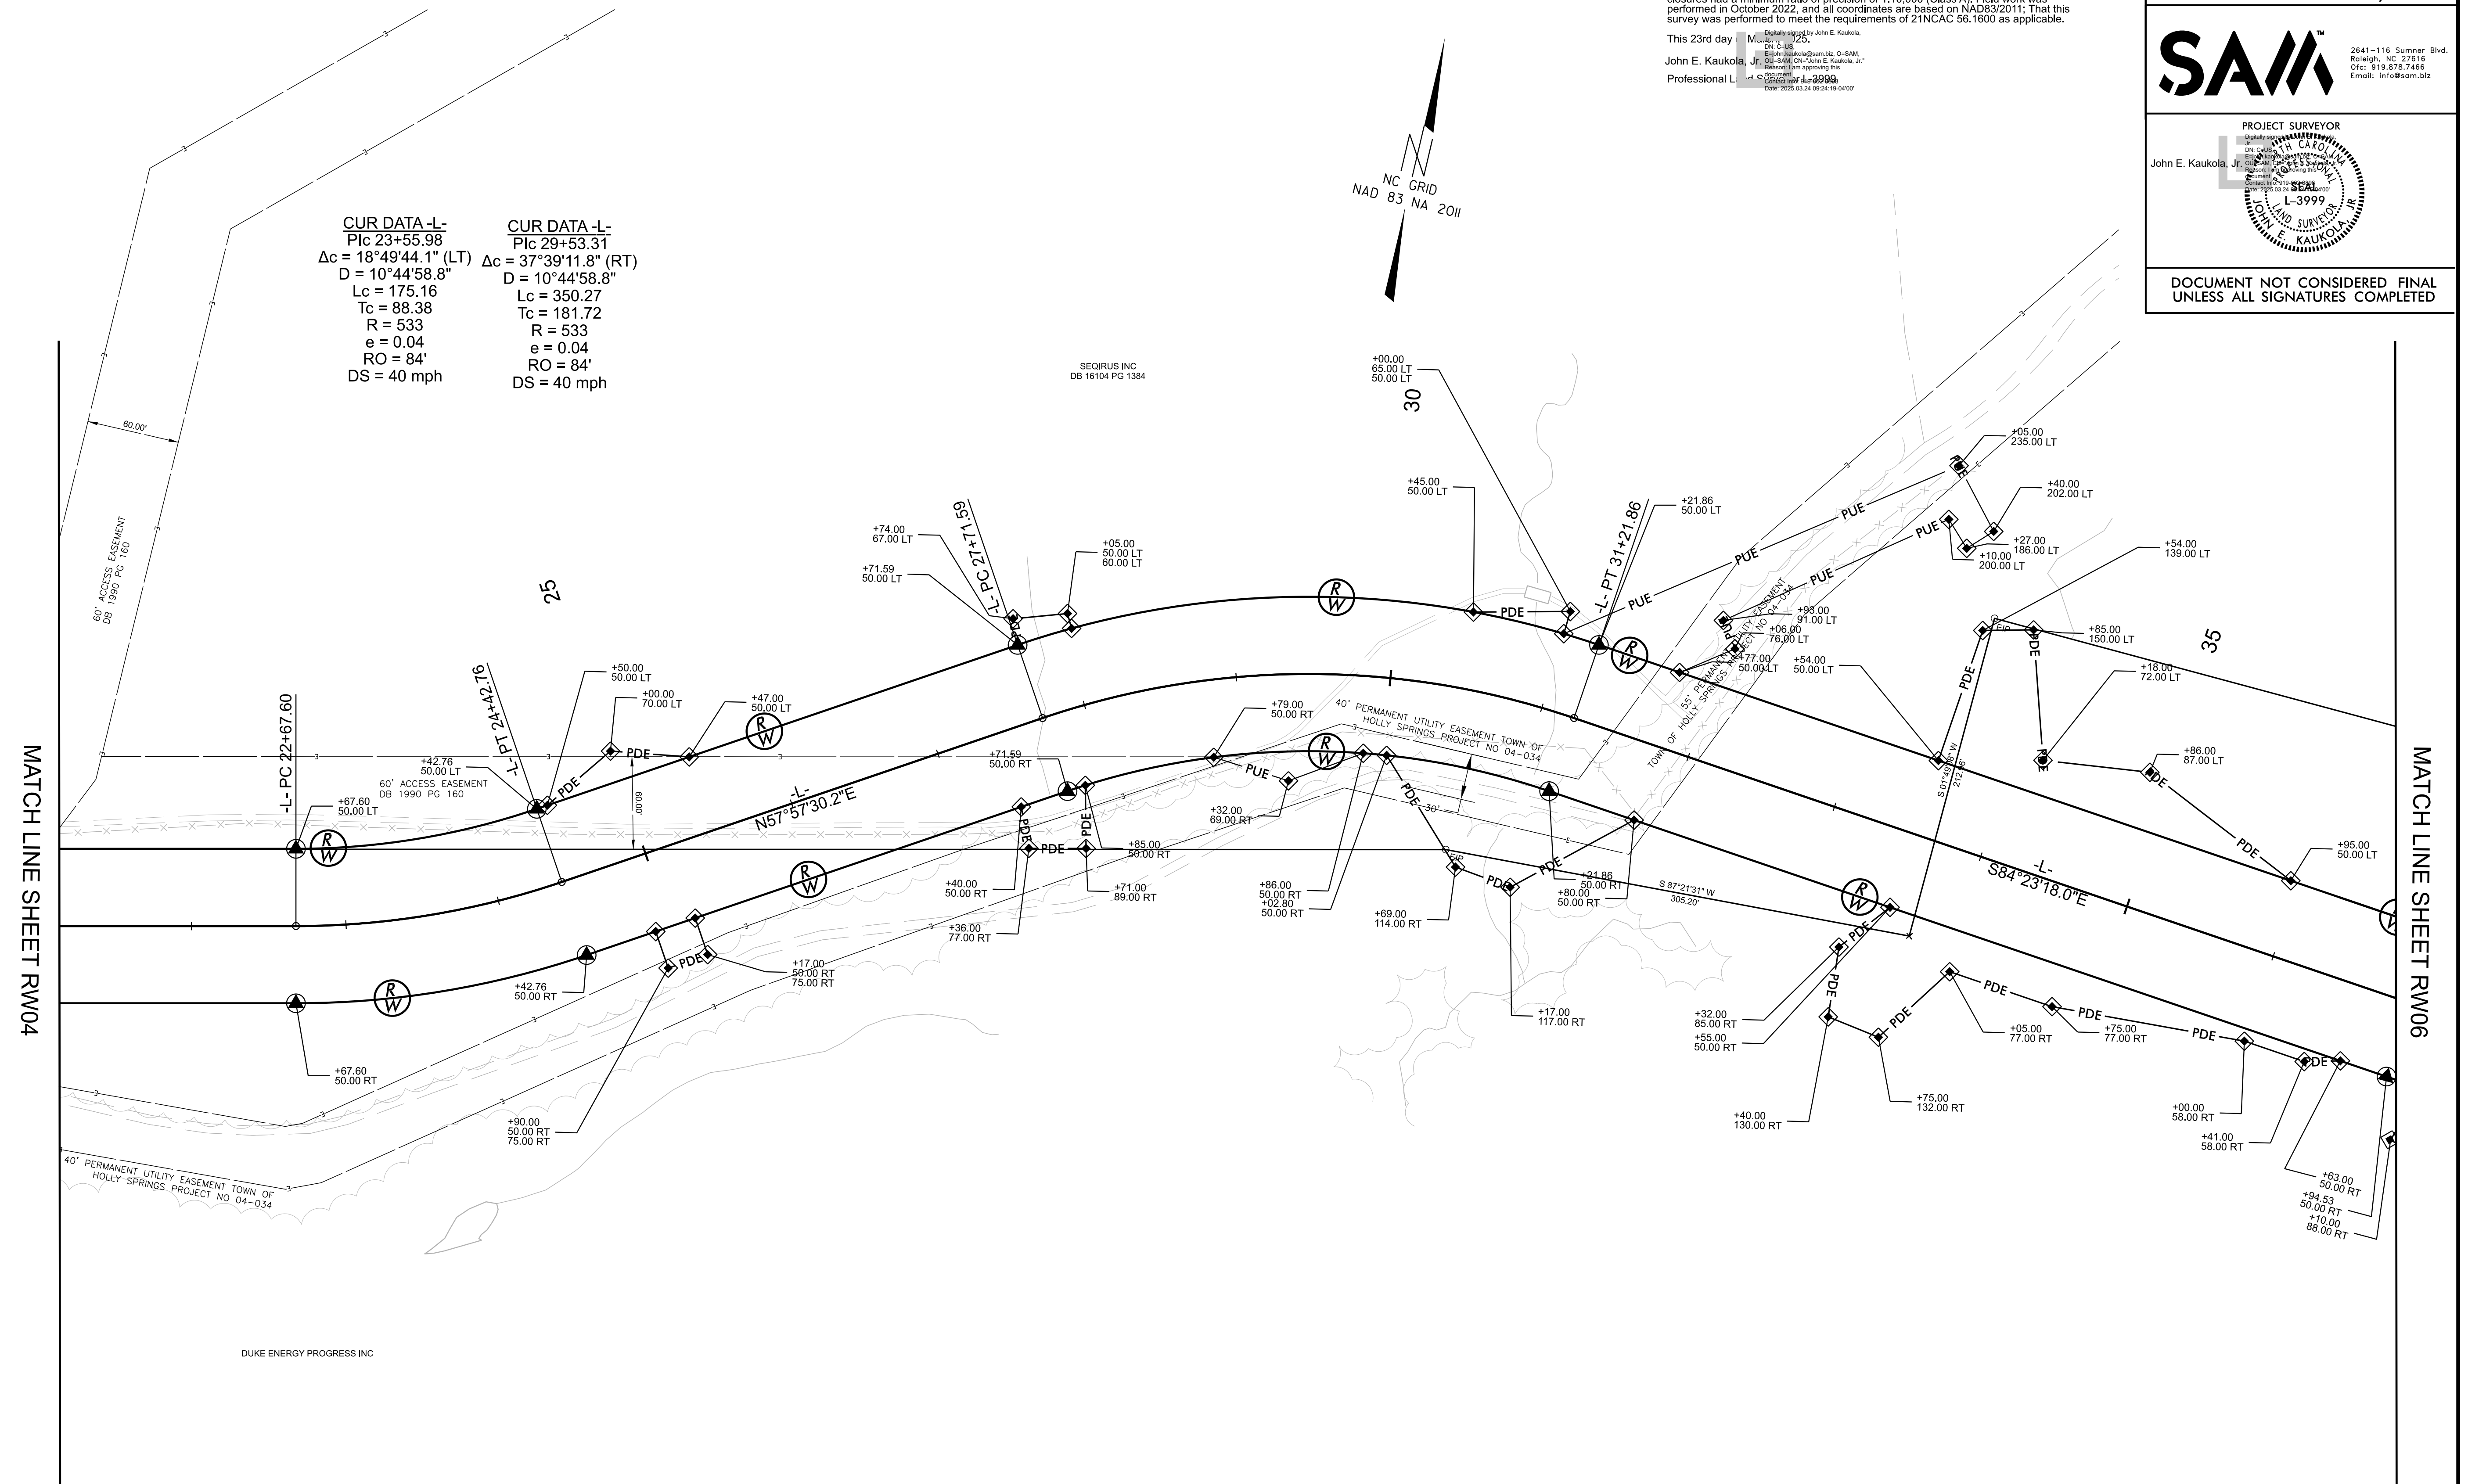

NOTES:

1. IF FURTHER INFORMATION REGARDING PROJECT CONTROL IS NEEDED PLEASE CONTACT THE LOCATION AND SURVEYS UNIT.
2. PROJECT CONTROL WAS ESTABLISHED USING GNSS, THE GLOBAL NAVIGATION SATELLITE SYSTEM.