



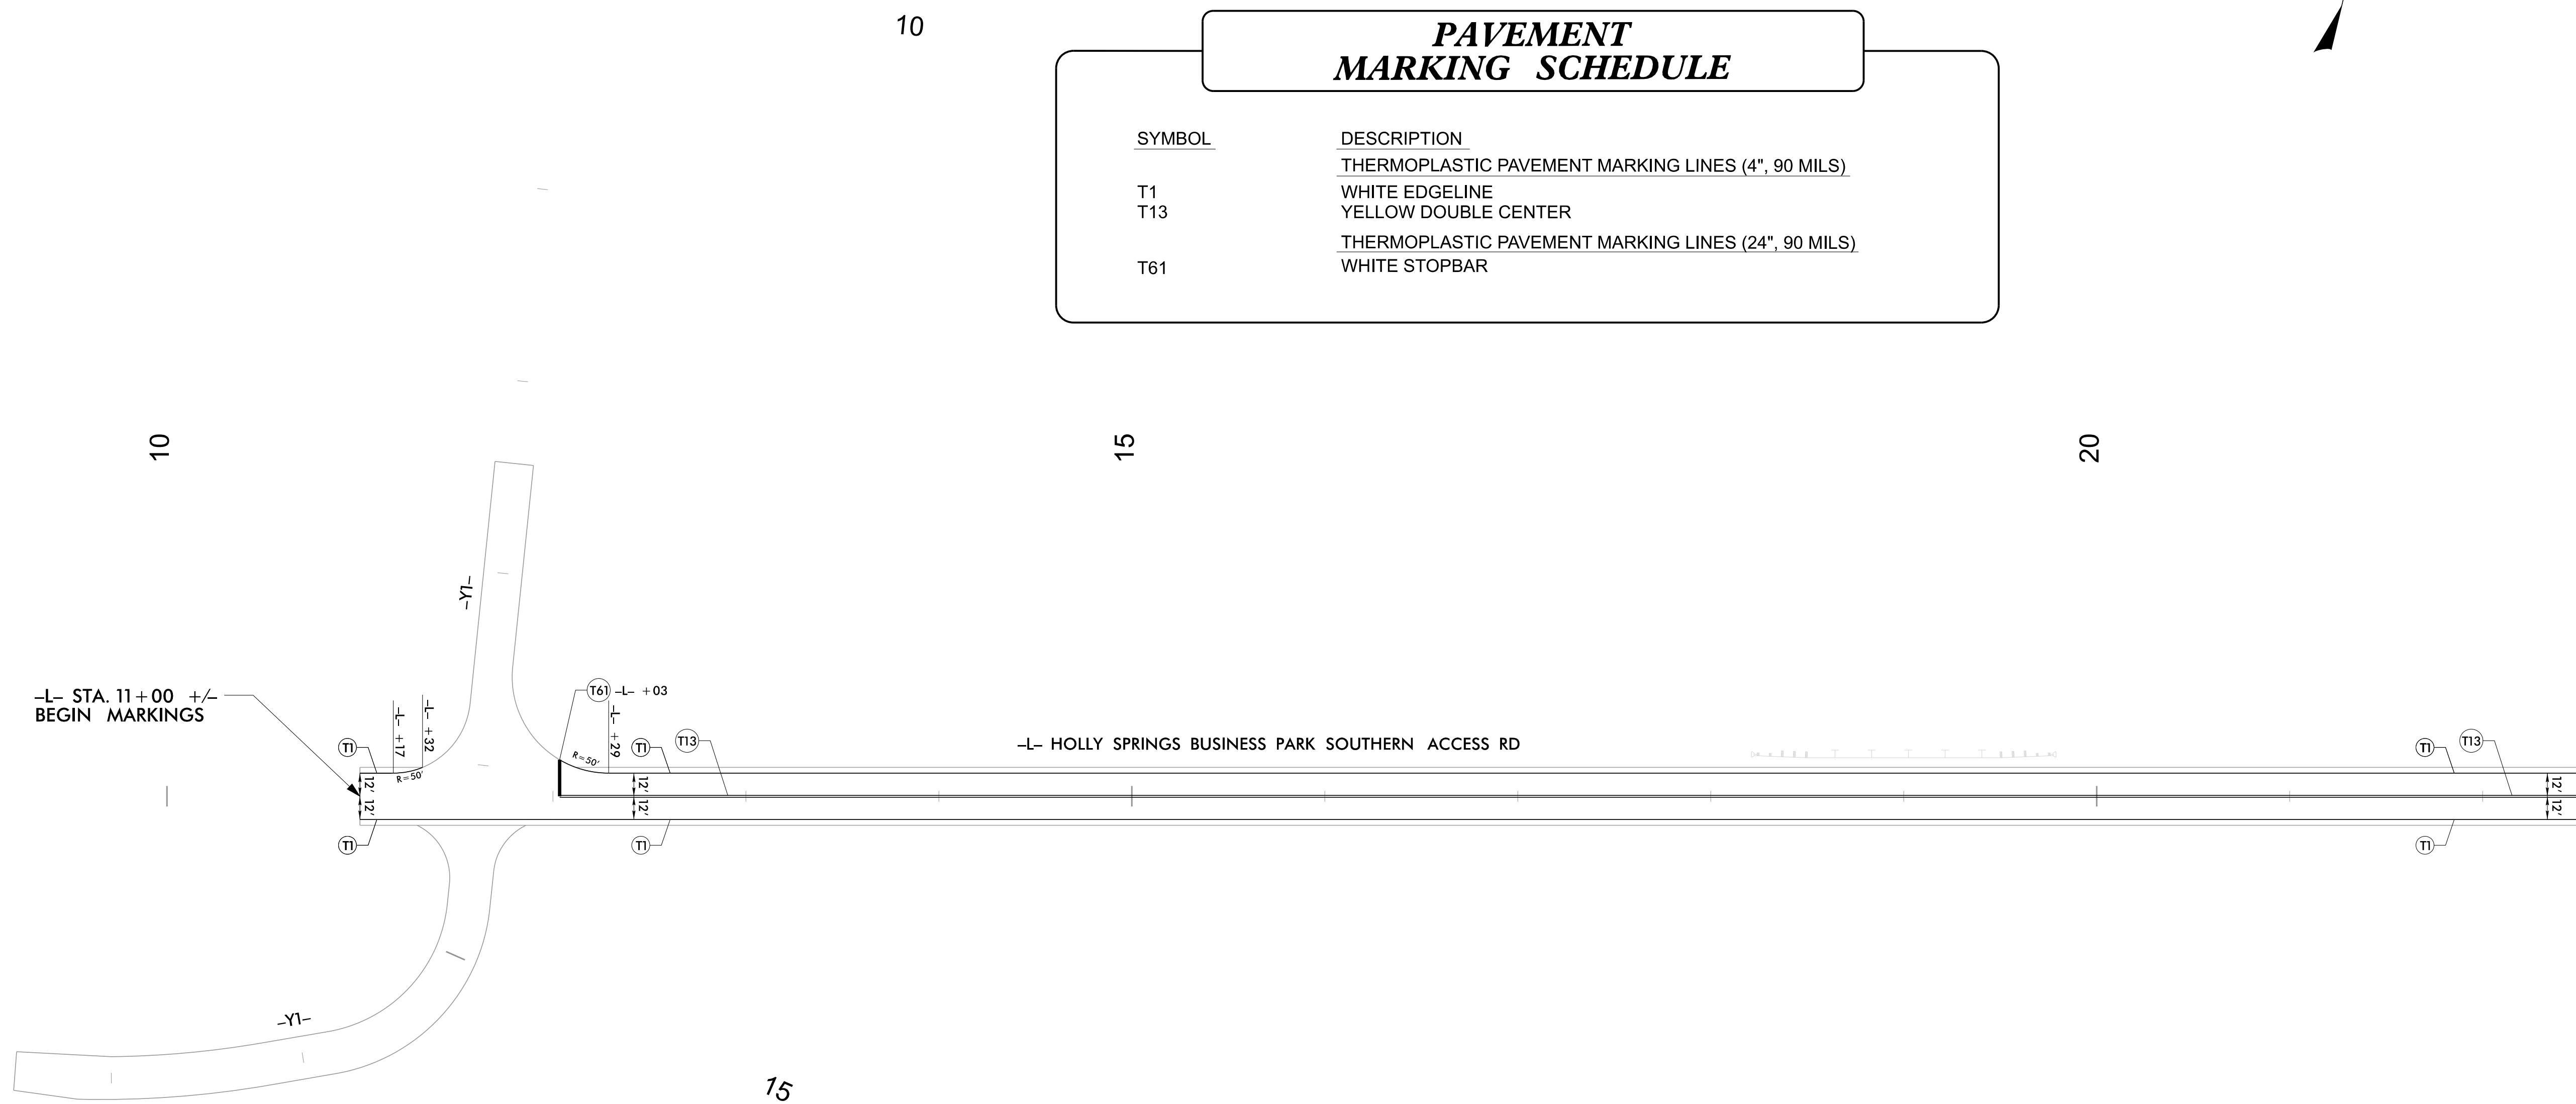


MATCH LINE -L- POT STA 22+50.00 SEE SHEET PMP-3

HF-0002

PMP	002
-----	-----

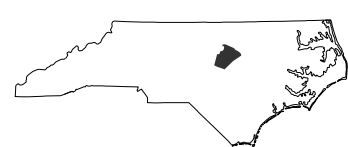

DIVISION 5

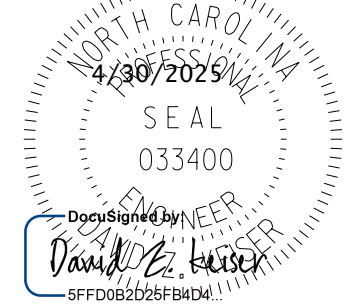PAVEMENT MARKING
DESIGN ENGINEER

PREPARED BY



DOCUMENT NOT CONSIDERED FINAL
UNLESS ALL SIGNATURES COMPLETED