



MATCH LINE -L- POT STA 22+50.00 SEE SHEET PMP-2

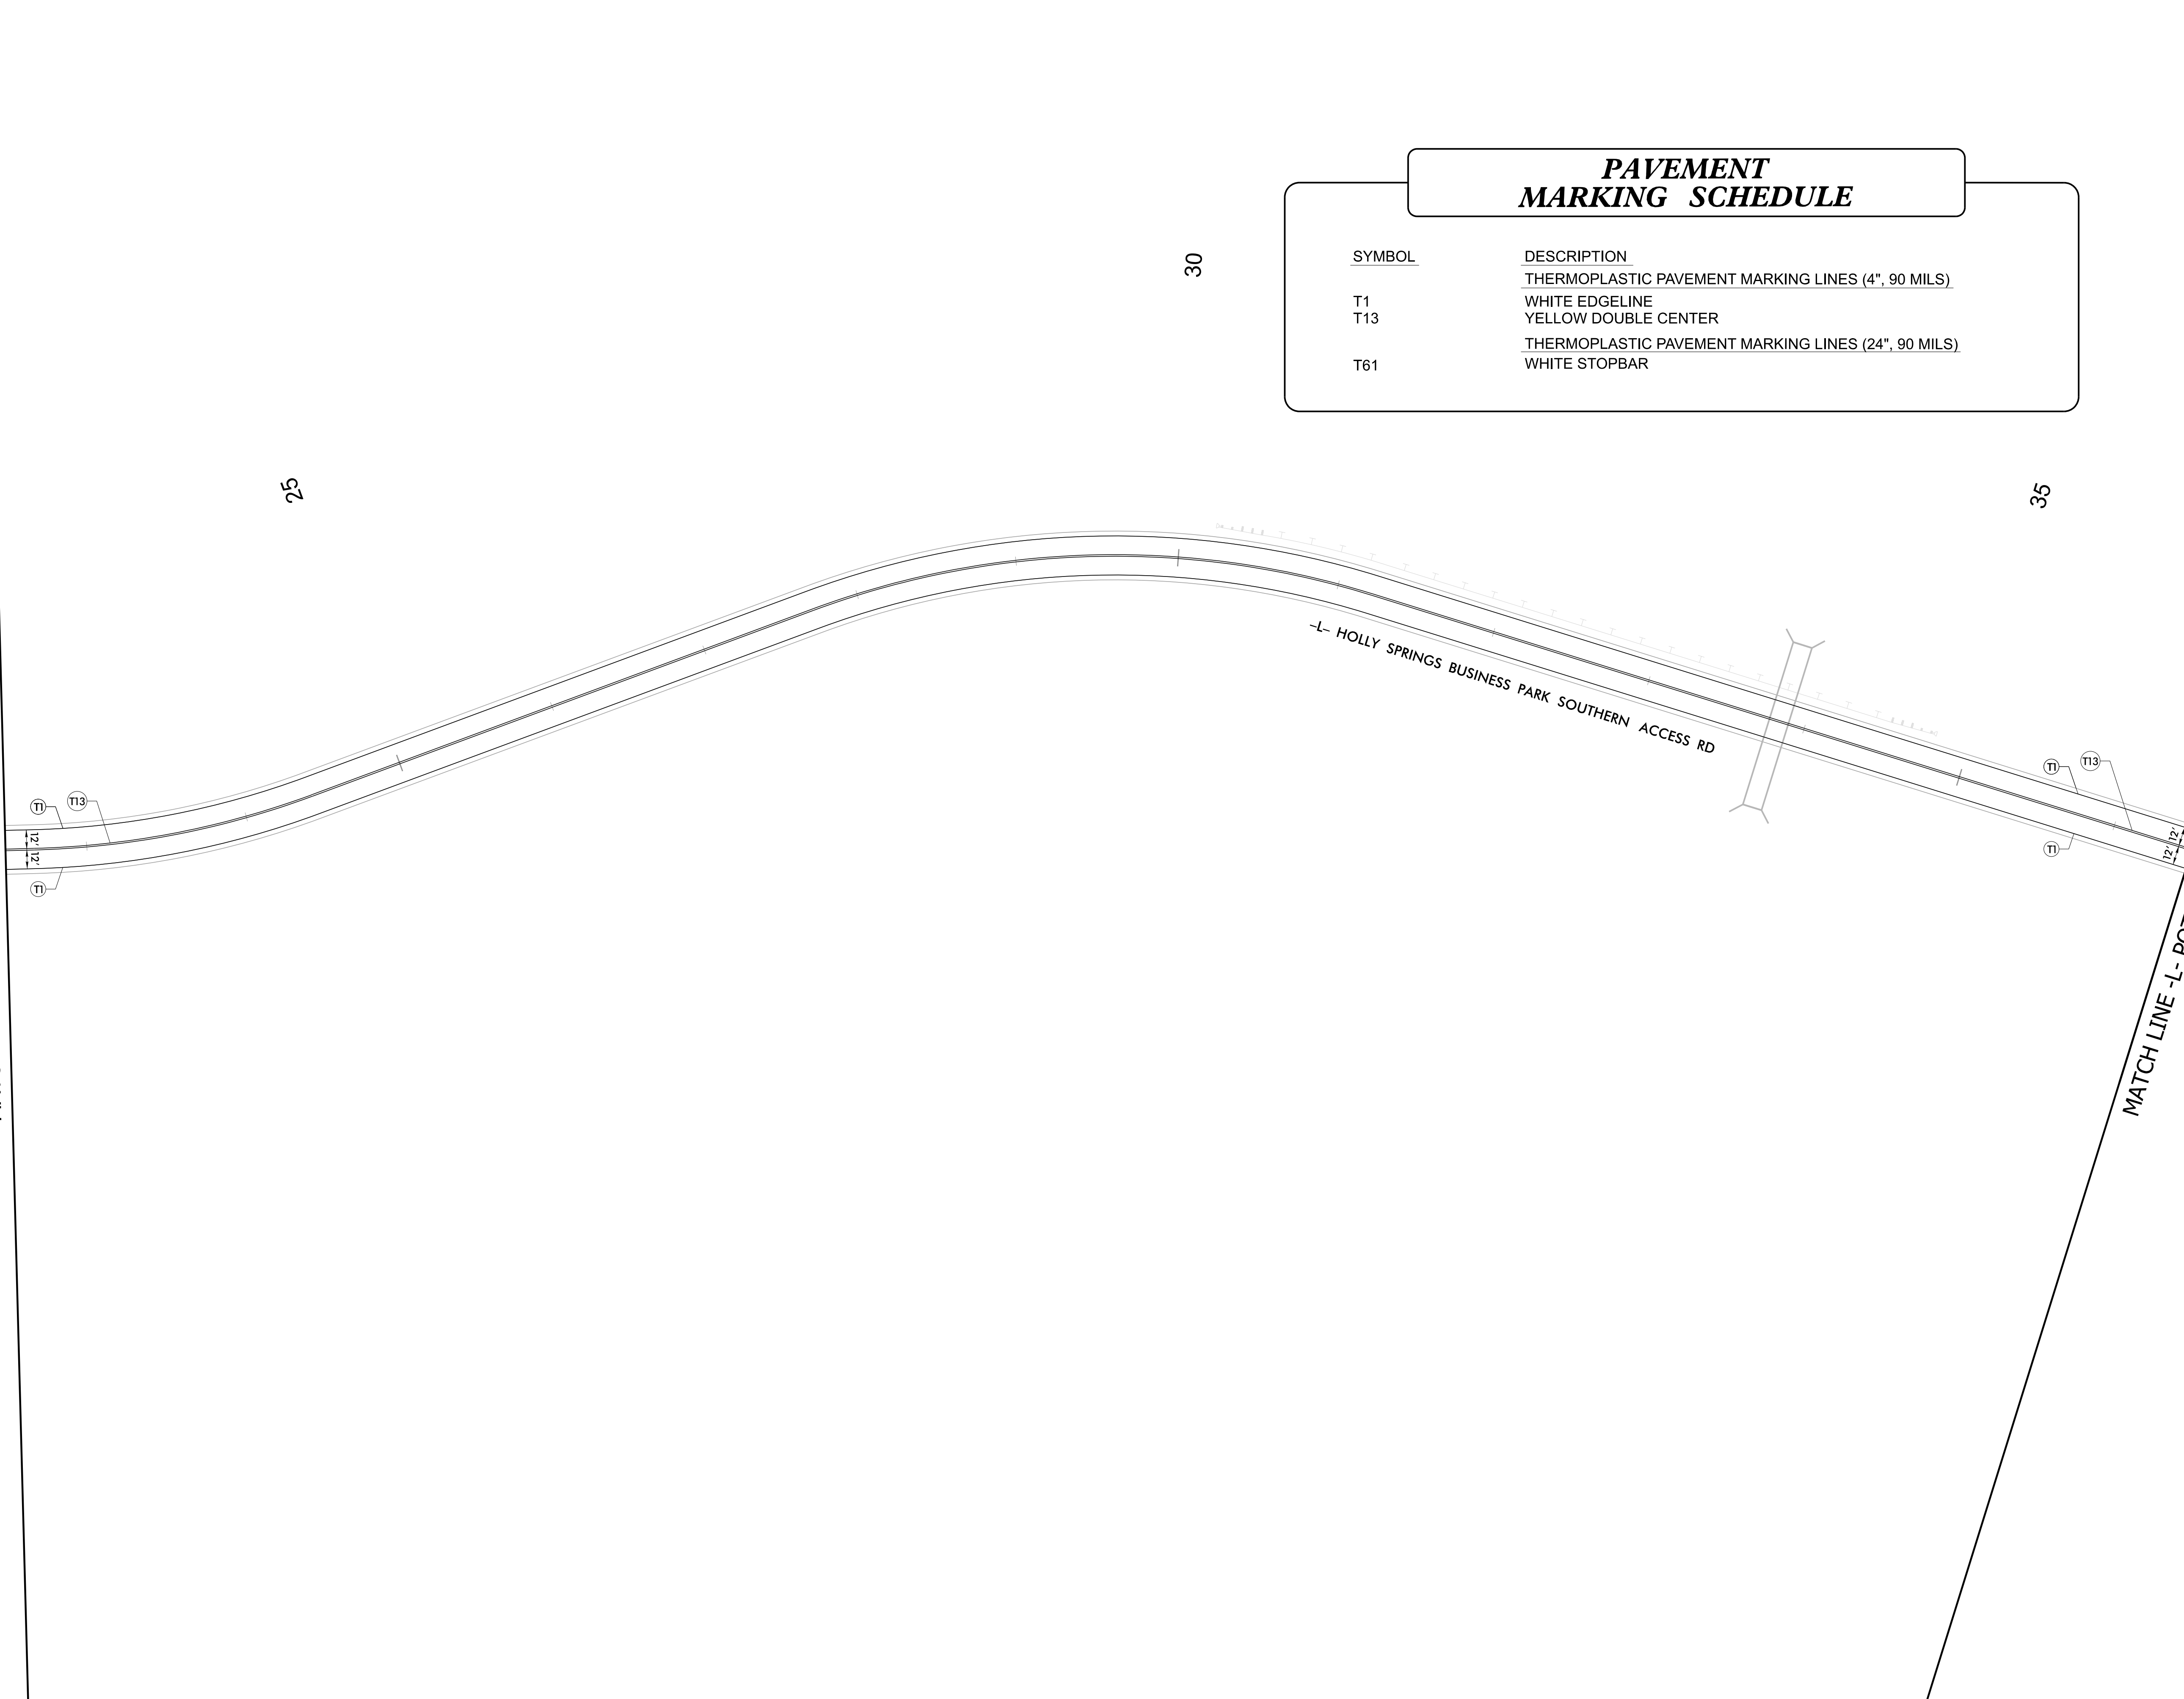

PAVEMENT MARKING SCHEDULE	
SYMBOL	DESCRIPTION
T1	THERMOPLASTIC PAVEMENT MARKING LINES (4", 90 MILS)
T13	WHITE EDGELINE YELLOW DOUBLE CENTER
T61	THERMOPLASTIC PAVEMENT MARKING LINES (24", 90 MILS) WHITE STOPBAR

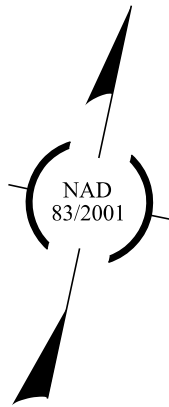

HE-0002

PMP003

NORTH CAROLINA
DEPARTMENT OF TRANSPORTATION
WAKE COUNTY

DIVISION 5

PAVEMENT MARKING
DESIGN ENGINEER

4/30/2025

SEAL

033400

David E. Evers

DESIGN ENGINEER

05FFD0B0228F8404

PREPARED BY

CDM Smith Inc.

5600 Glenwood Avenue

Suite 400

Raleigh, NC 27612-5028

NC CCR No. F-1285

DOCUMENT NOT CONSIDERED FINAL
UNLESS ALL SIGNATURES COMPLETED