

MATCH LINE -L- POT STA 50+50.00 SEE SHEET PMP-4


PAVEMENT MARKING SCHEDULE	
SYMBOL	DESCRIPTION
	THERMOPLASTIC PAVEMENT MARKING LINES (4", 90 MILS)
T1	WHITE EDGELINE
T13	YELLOW DOUBLE CENTER
	THERMOPLASTIC PAVEMENT MARKING LINES (24", 90 MILS)
T61	WHITE STOPBAR



09

BUMGARDNER RD (BY OTHERS)

-L- STA. 59+61 +/-
END MARKINGS

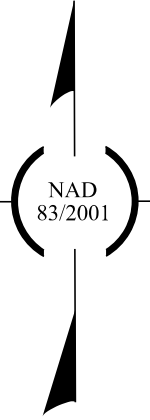

HE-0002

PMP005

NORTH CAROLINA
DEPARTMENT OF TRANSPORTATION
WAKE COUNTY

DIVISION 5

PAVEMENT MARKING
DESIGN ENGINEER

NORTH CAROLINA
DEPARTMENT OF TRANSPORTATION
WAKE COUNTY

4/30/2025
SEAL
033400

Designated By: [Signature]
[Signature]
SFFD082025F84DA1

PREPARED BY

CDM Smith Inc.
5600 Glenwood Avenue
Suite 400
Raleigh, NC 27612-5028
NC CDR No. F-1265

CDM Smith

DOCUMENT NOT CONSIDERED FINAL
UNLESS ALL SIGNATURES COMPLETED