



ONSITE CONCRETE WASHOUT
STRUCTURE WITH LINER

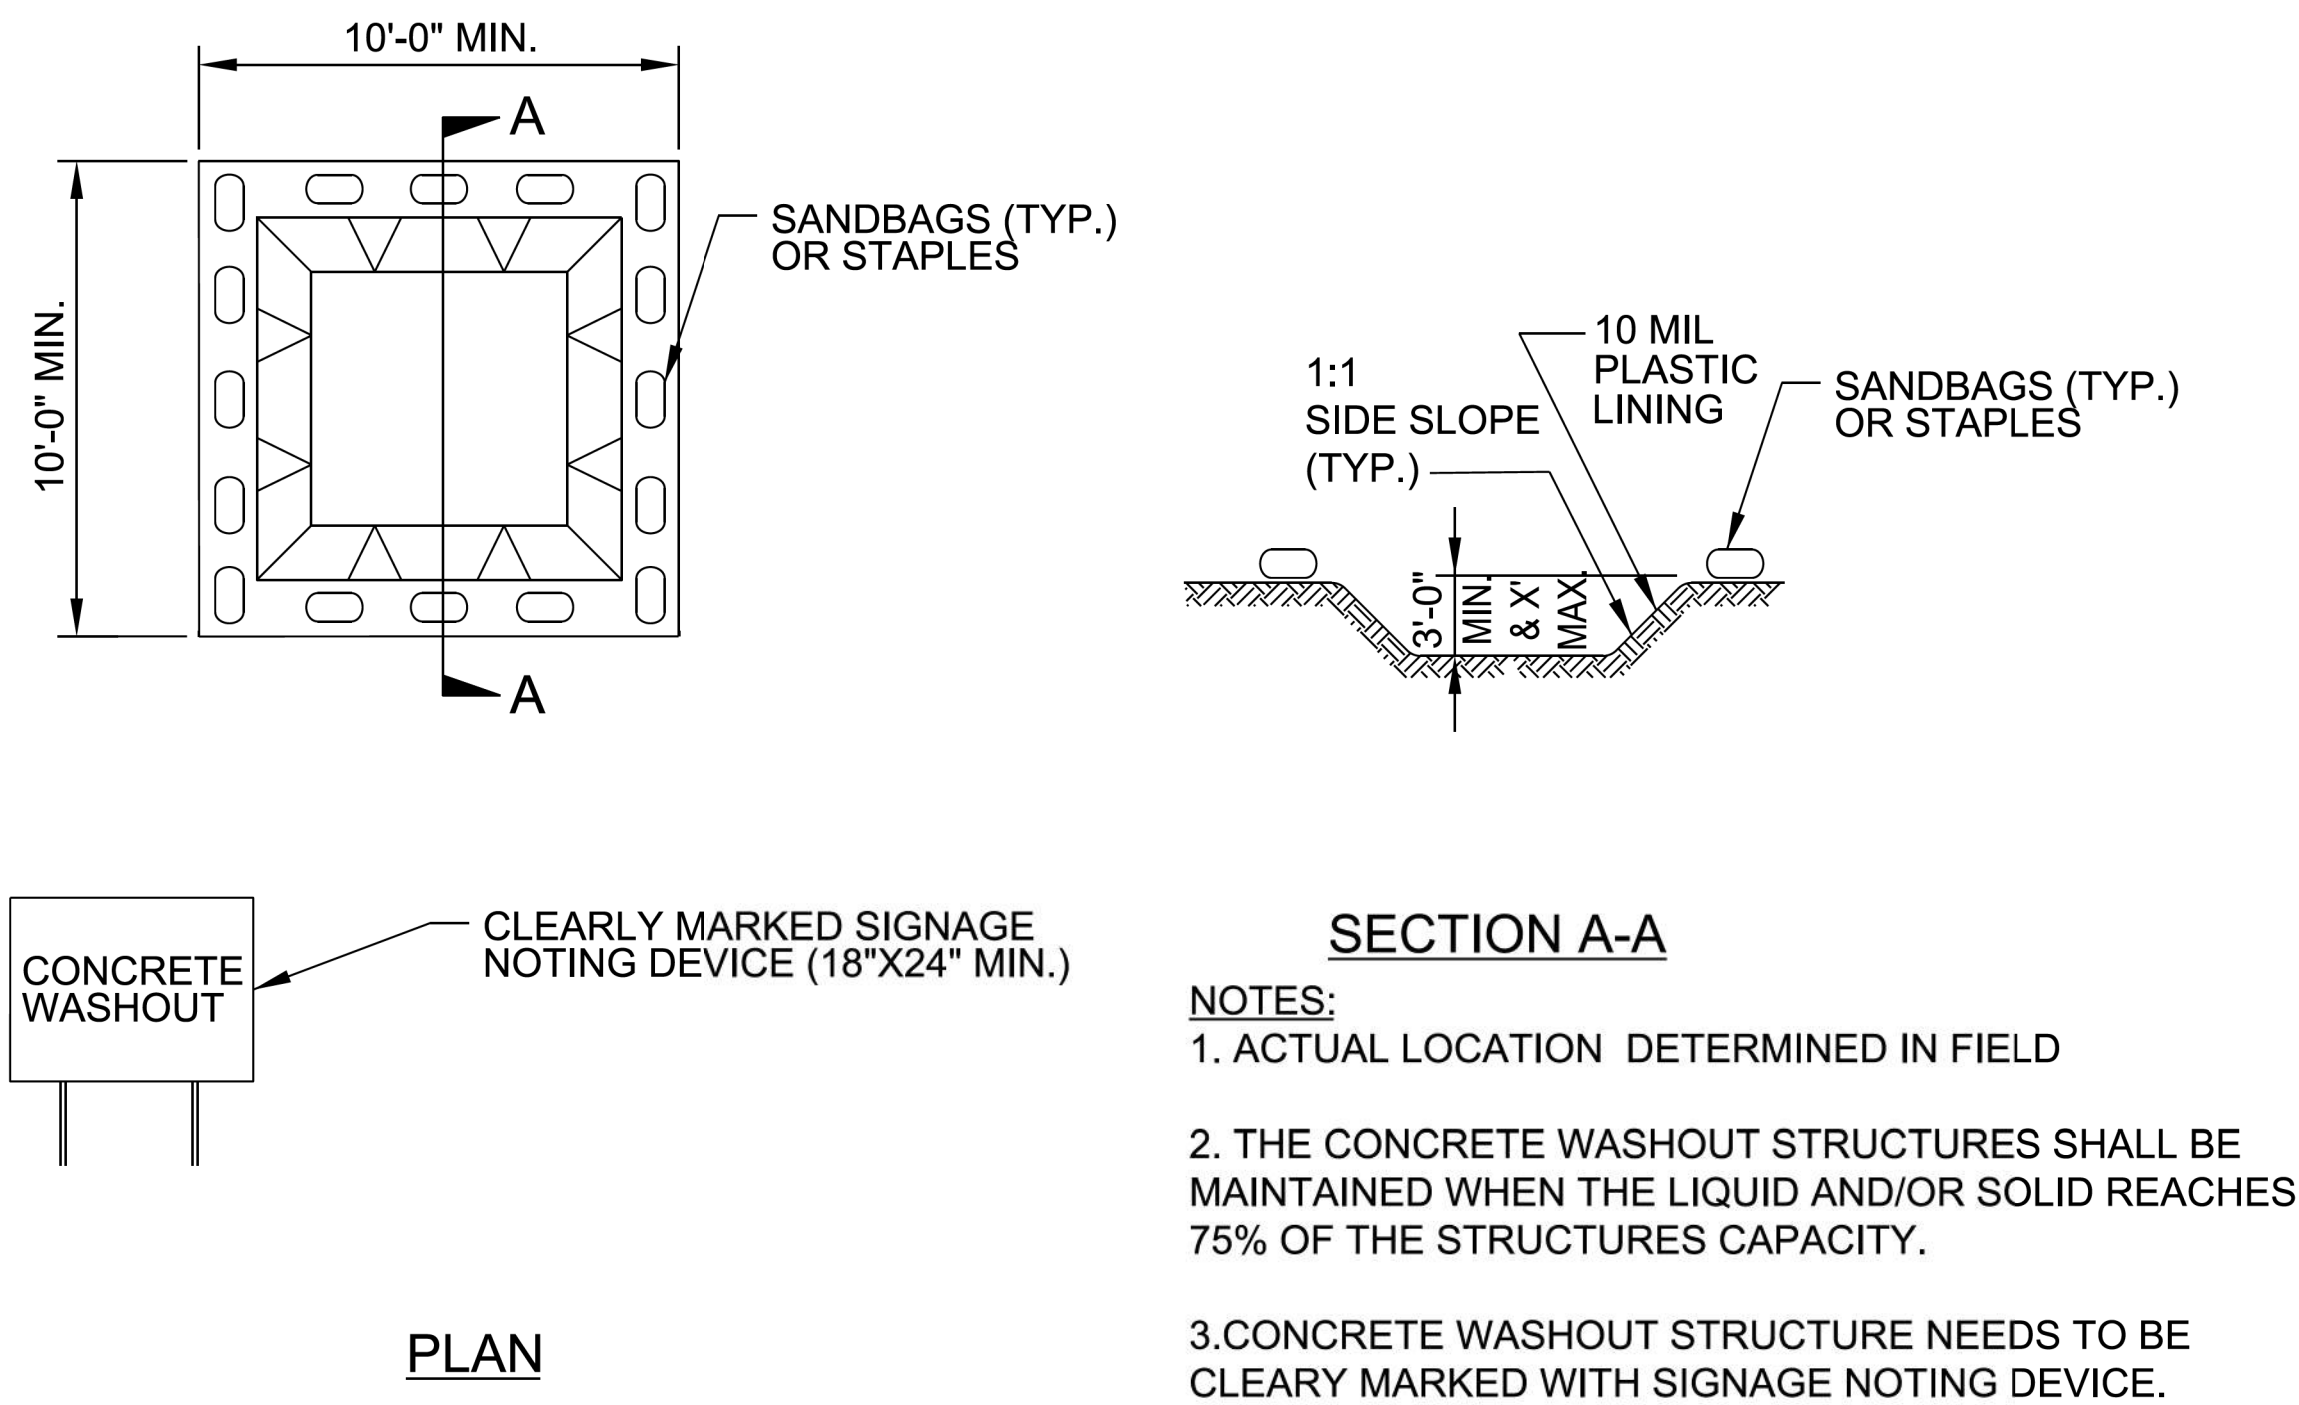

BELOW GRADE WASHOUT STRUCTURE
NOT TO SCALE

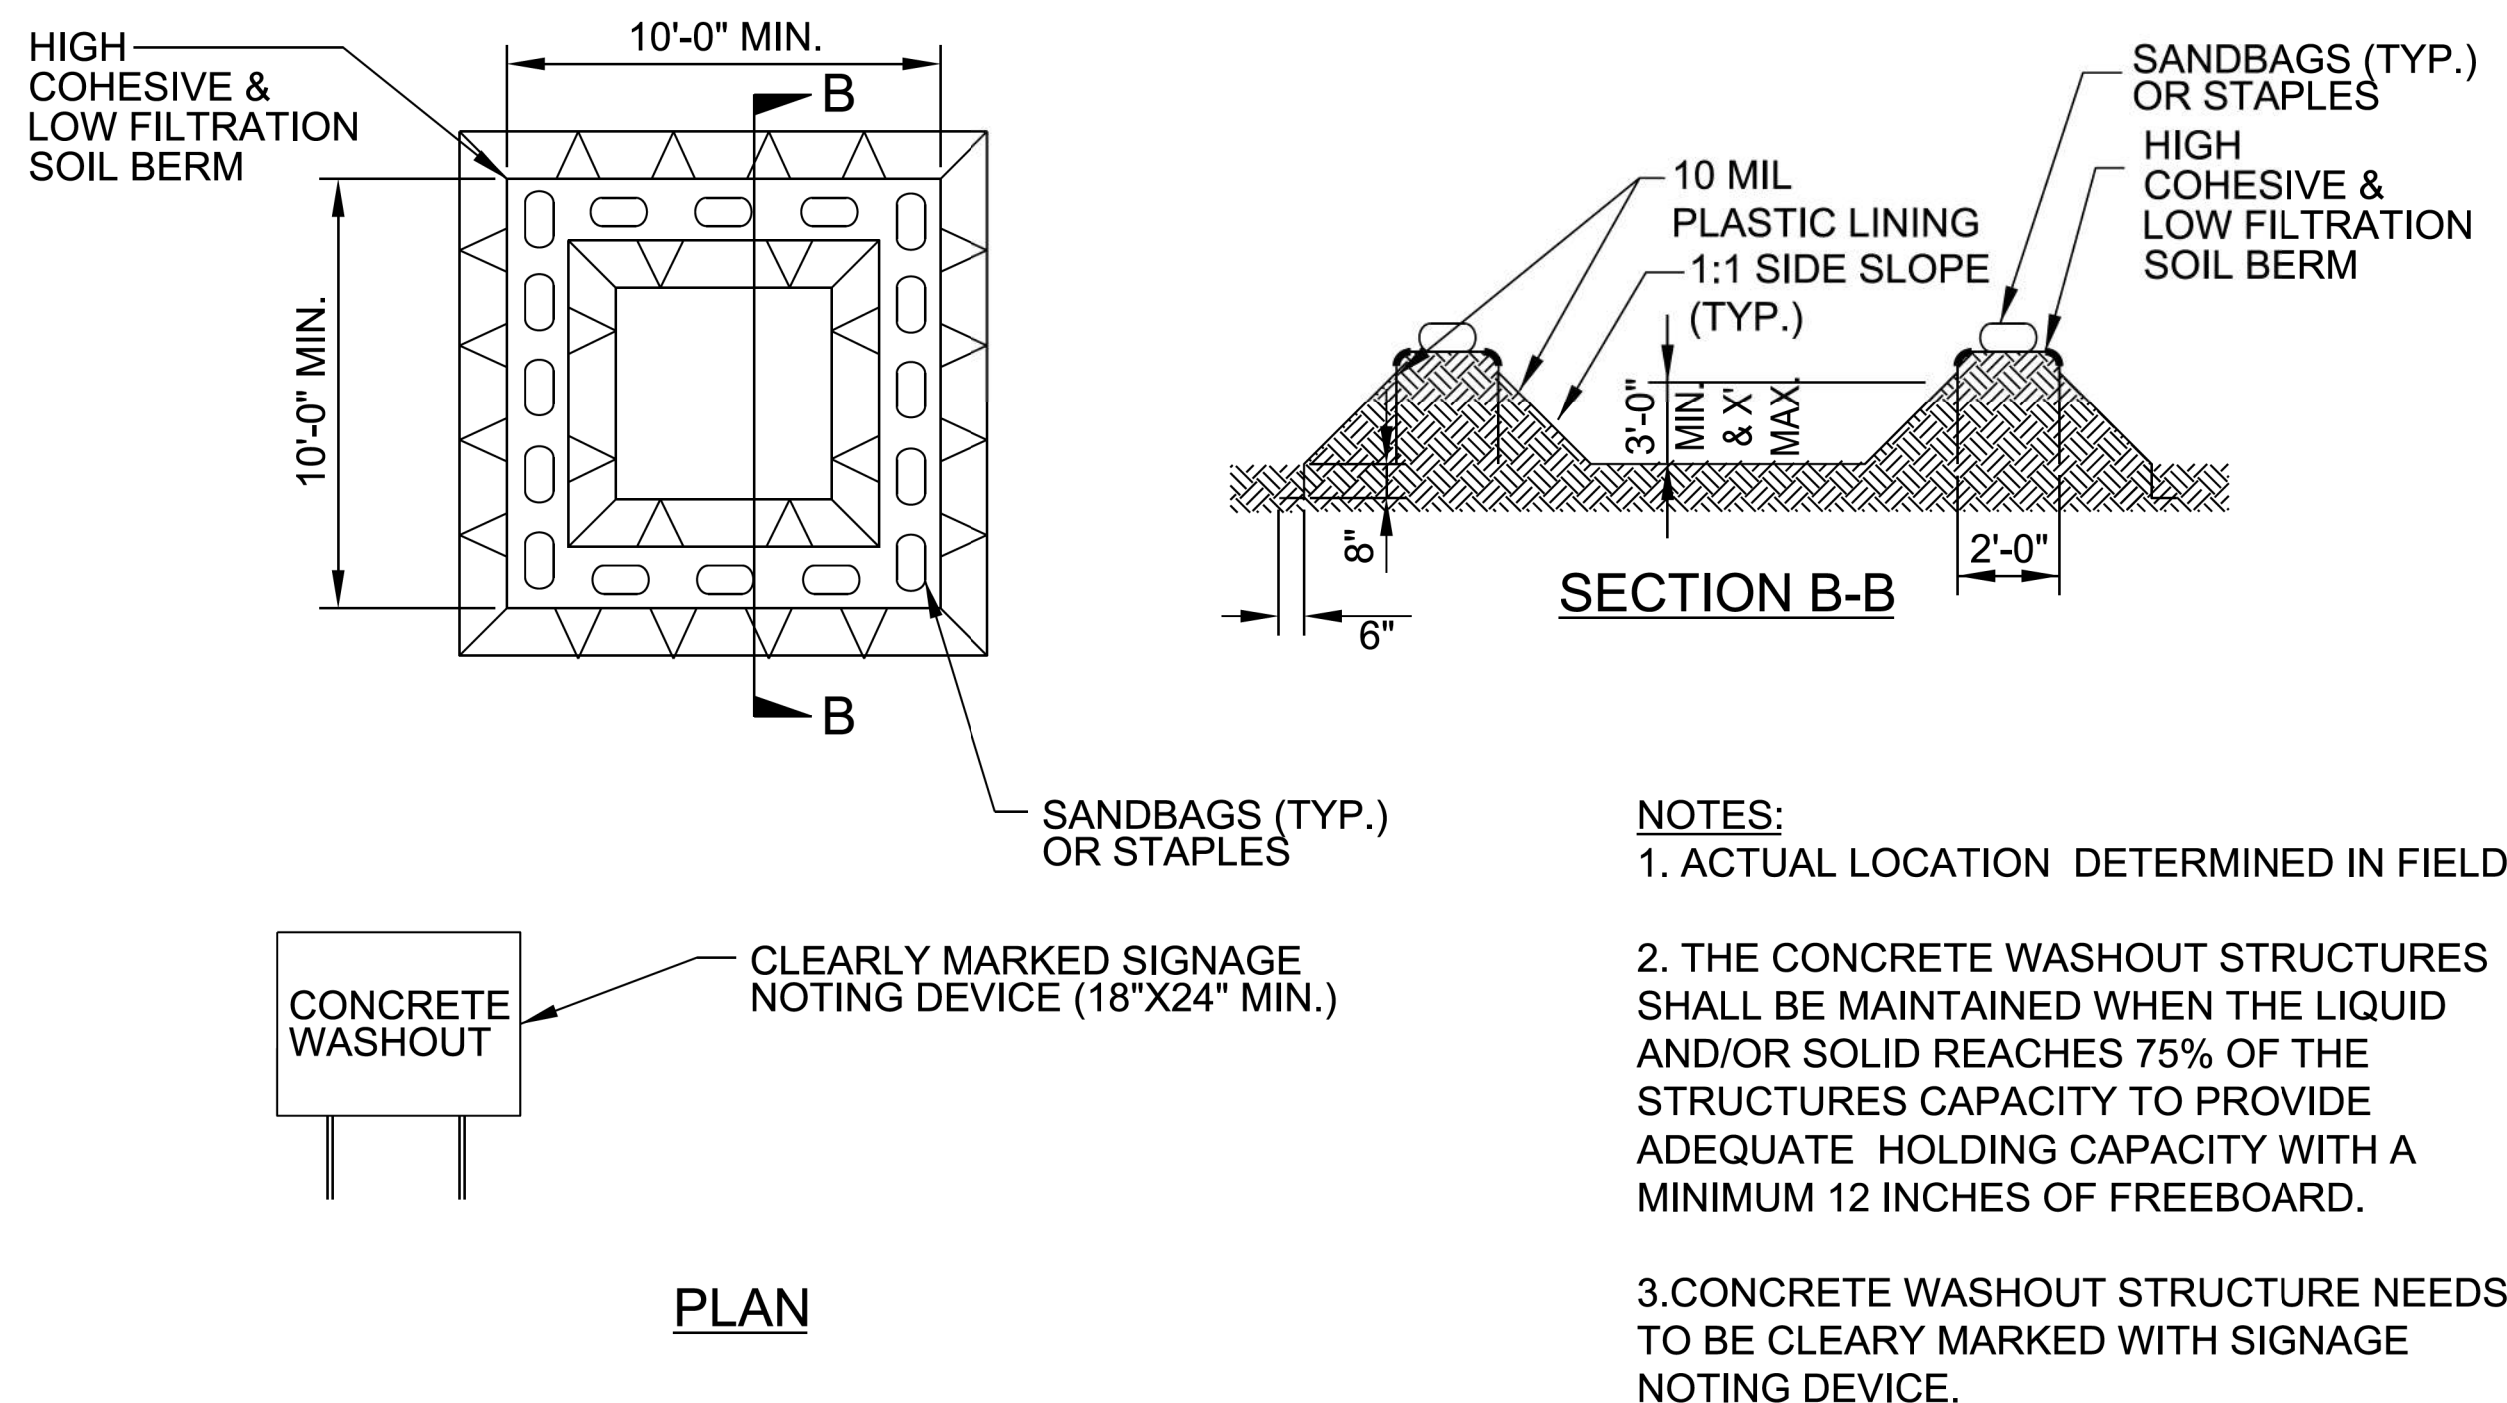

ABOVE GRADE WASHOUT STRUCTURE
NOT TO SCALE