

10
SEQIRUS INC
DB 16104 PG 1384

NOTE:
PLACEMENT AND QUANTITY OF EROSION CONTROL DEVICES SHOWN ON THESE
PLANS MAY BE MODIFIED AS NEEDED IN ORDER TO MAINTAIN COMPLIANCE WITH
ALL APPLICABLE REGULATIONS.

Place Matting for Erosion Control in Temporary Ditches and Diversions.

NOTE:
PLACE TEMPORARY ROCK SEDIMENT DAMS TYPE - B
AND TEMPORARY ROCK SILT CHECKS TYPE - A AT
DRAINAGE OUTLETS.

CLEARING AND GRUBBING EROSION CONTROL FOR CONSTRUCTION SHEET 6

4RD1	EC-Q6 CONST.
------	-----------------


NORTH CAROLINA
DEPARTMENT OF TRANSPORTATION
WAKE COUNTY

DIVISION 5
ROADWAY DESIGN
ENGINEER

HYDRAULICS
ENGINEER

PREPARED BY

CDM Smith
CDM Smith Inc.
5400 Glenwood Avenue
Suite 400
Raleigh, NC 27612-3228
NC CDA No. E-1255

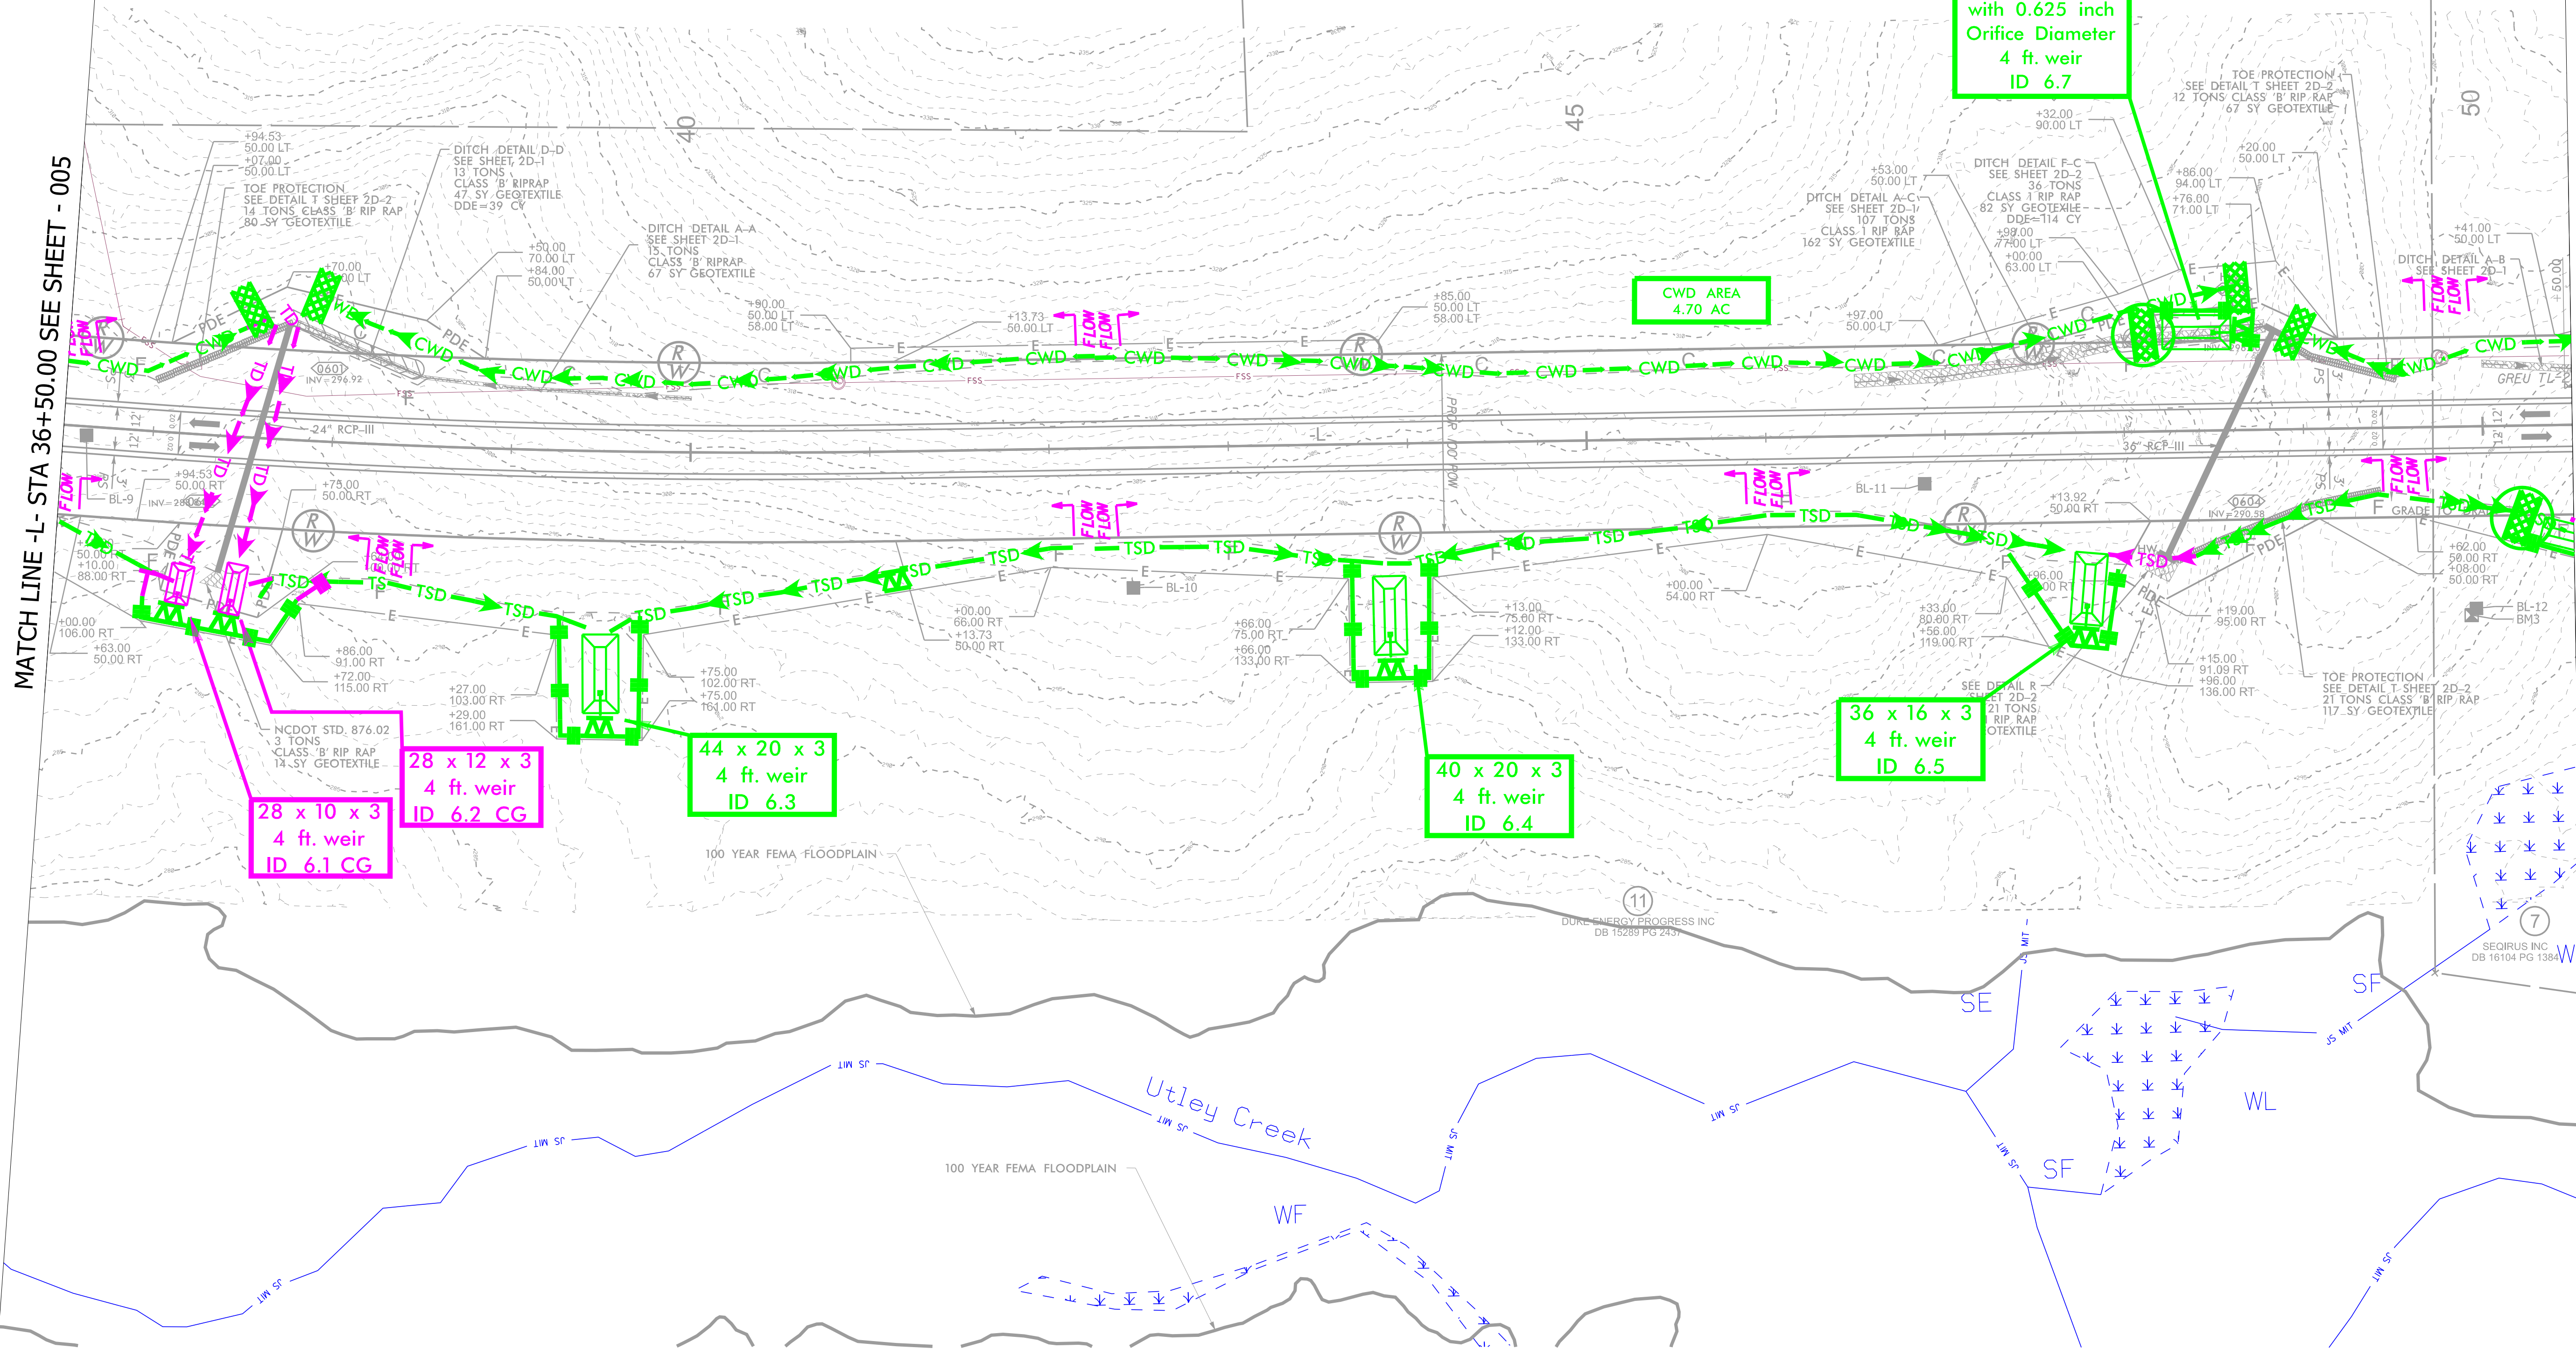

MATCH LINE -L- STA 36+50.00 SEE SHEET - 005

MATCH LINE -L- STA 50+50.00 SEE SHEET - 007

REVISIONS