


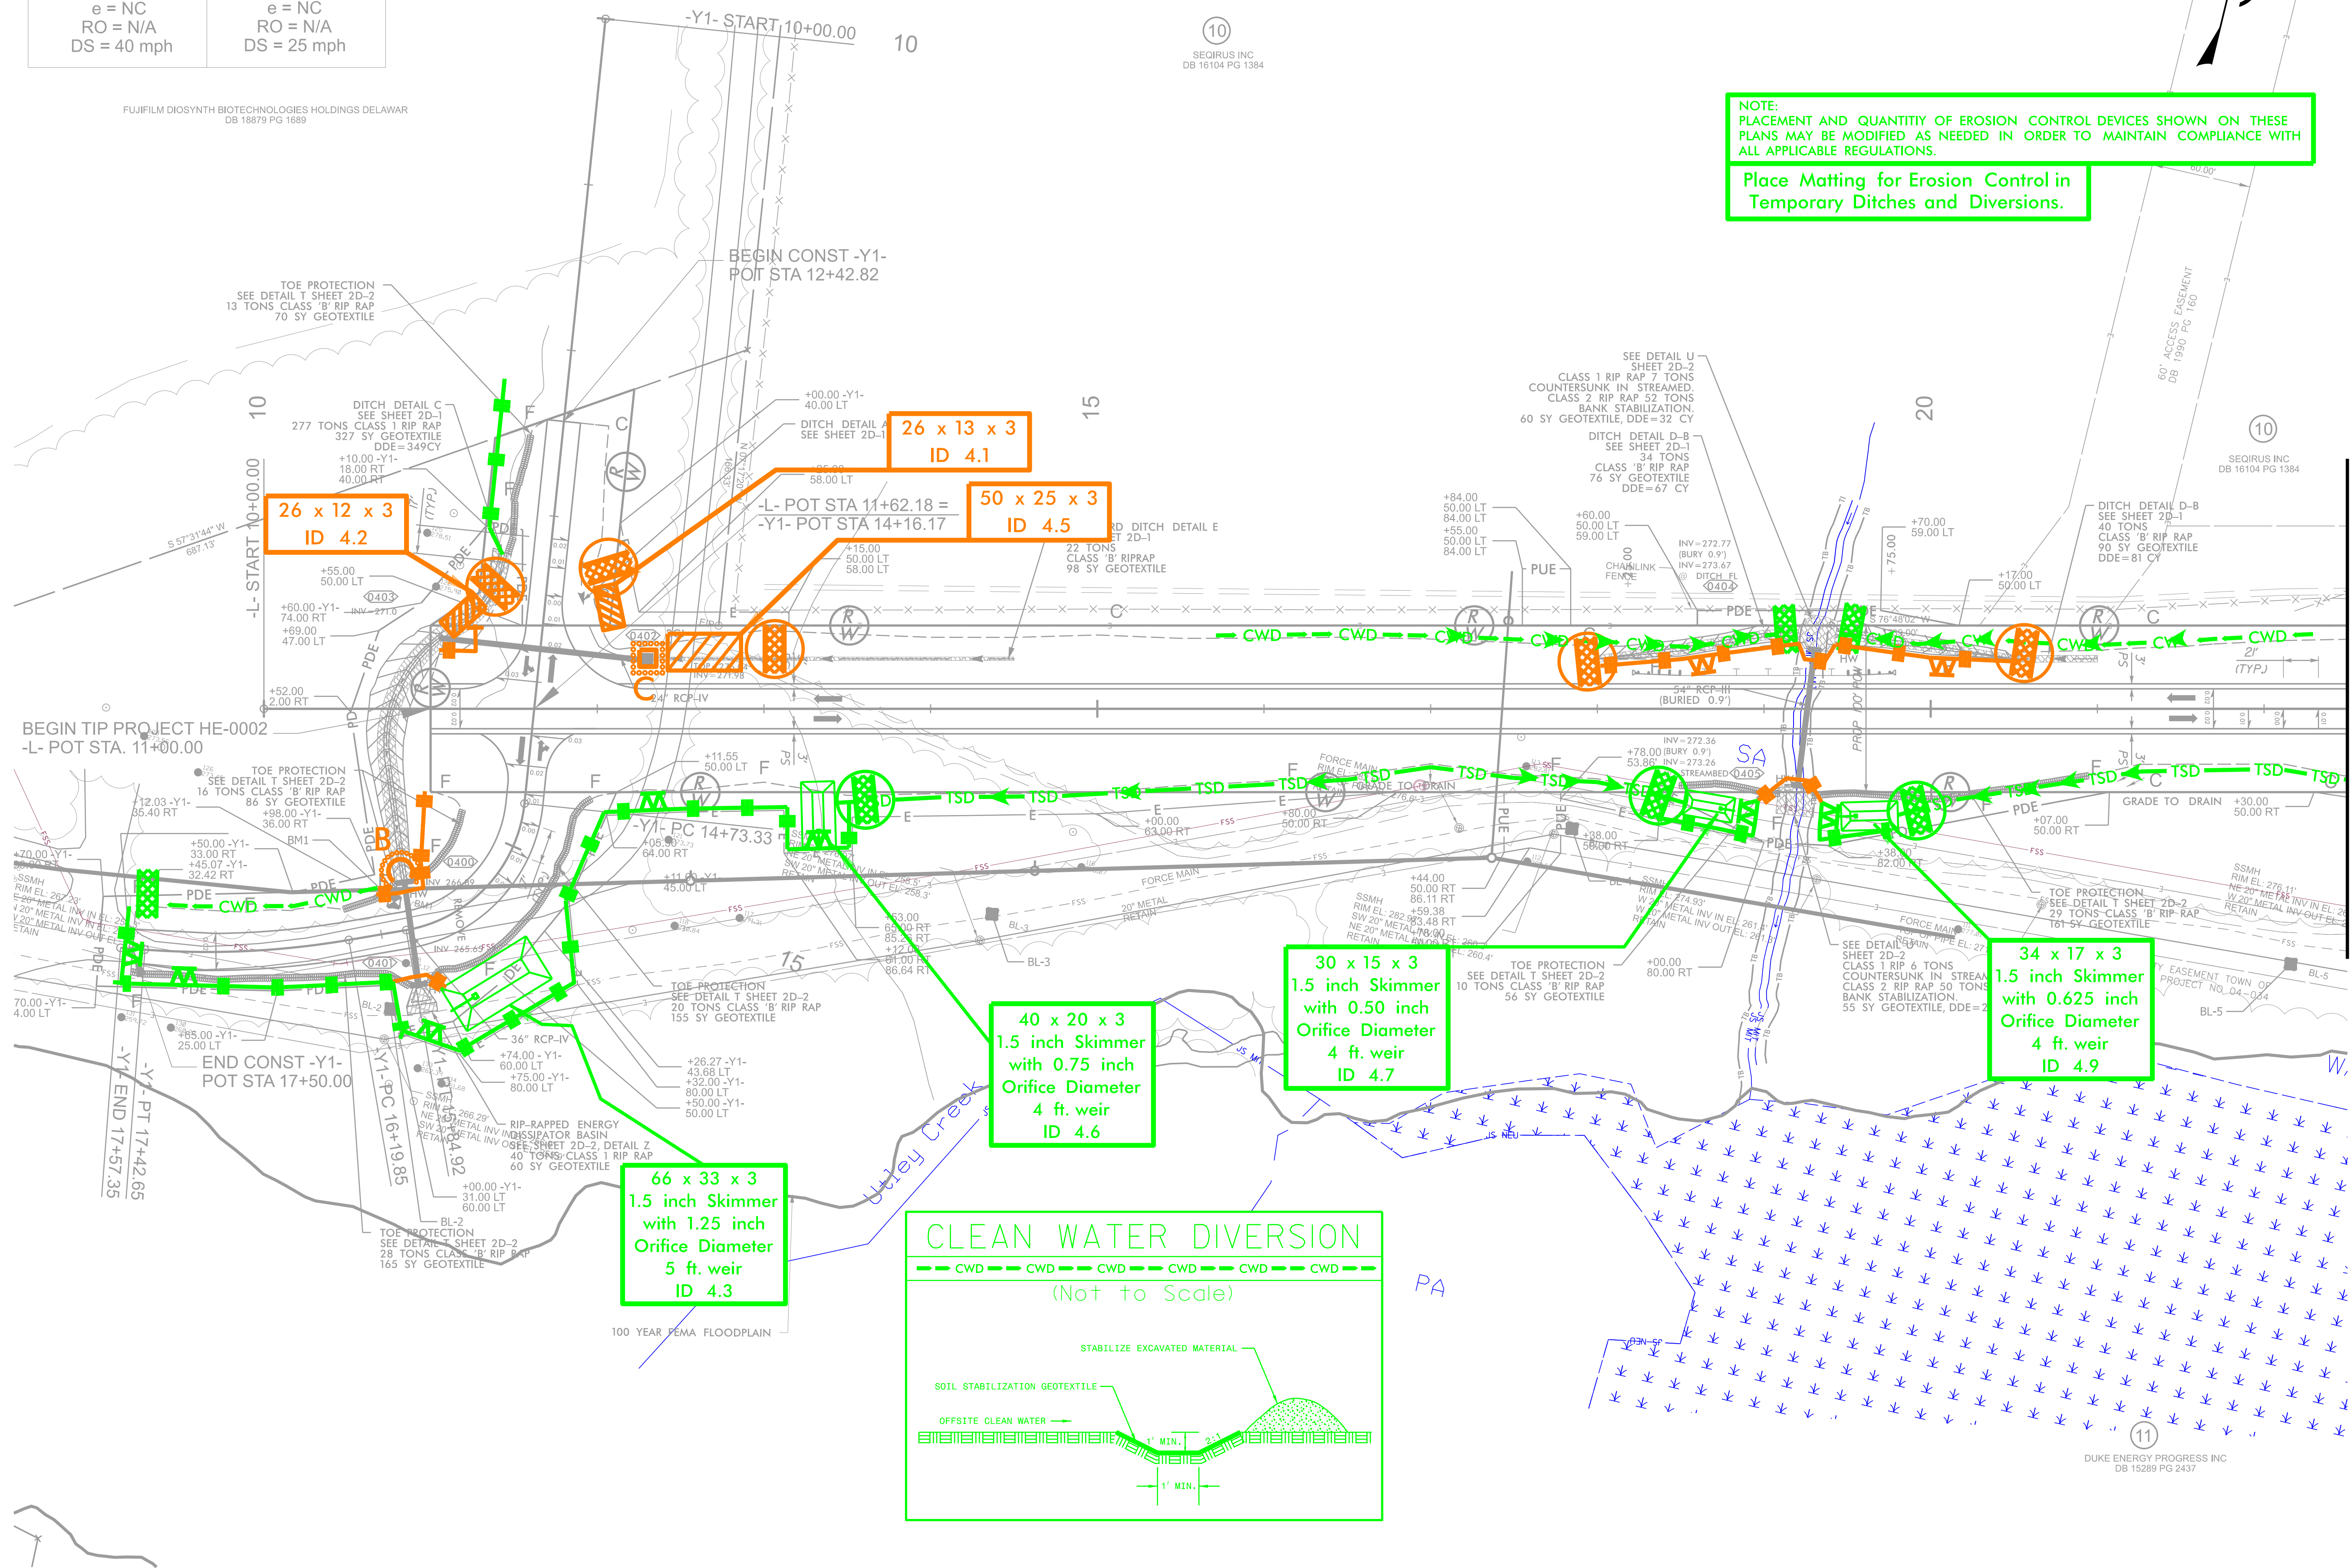

MATCH LINE -L- STA 22+50.00 SEE SHEET - 005

REVISIONS