
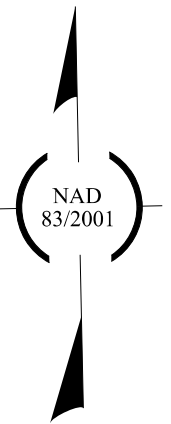


CUR DATA -L-
P/c 39+04.26
 $\Delta c = 05^{\circ}02'07.3''$ (LT)
 $D = 01^{\circ}12'04.2''$
 $L_c = 419.20$
 $T_c = 209.74$
 $R = 4,770$
 $e = NC$
 $RO = N/A$
 $DS = 40$ mph

10
SEQRUS INC
DB 16104 PG 1384

NOTE:
PLACEMENT AND QUANTITY OF EROSION CONTROL DEVICES SHOWN ON THESE
PLANS MAY BE MODIFIED AS NEEDED IN ORDER TO MAINTAIN COMPLIANCE WITH
ALL APPLICABLE REGULATIONS.


Place Matting for Erosion Control in
Temporary Ditches and Diversions.

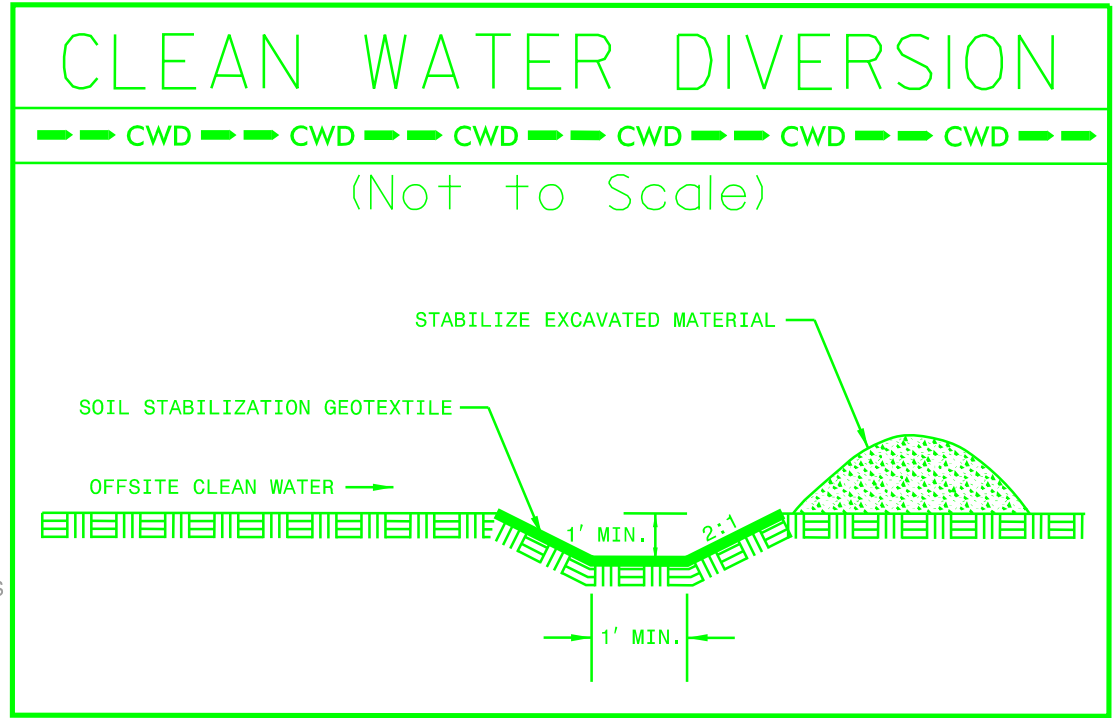

7
SEQRUS INC
DB 16104 PG 1384

MATCH LINE -L- STA 36+50.00 SEE SHEET - 005

MATCH LINE -L- STA 50+50.00 SEE SHEET - 007

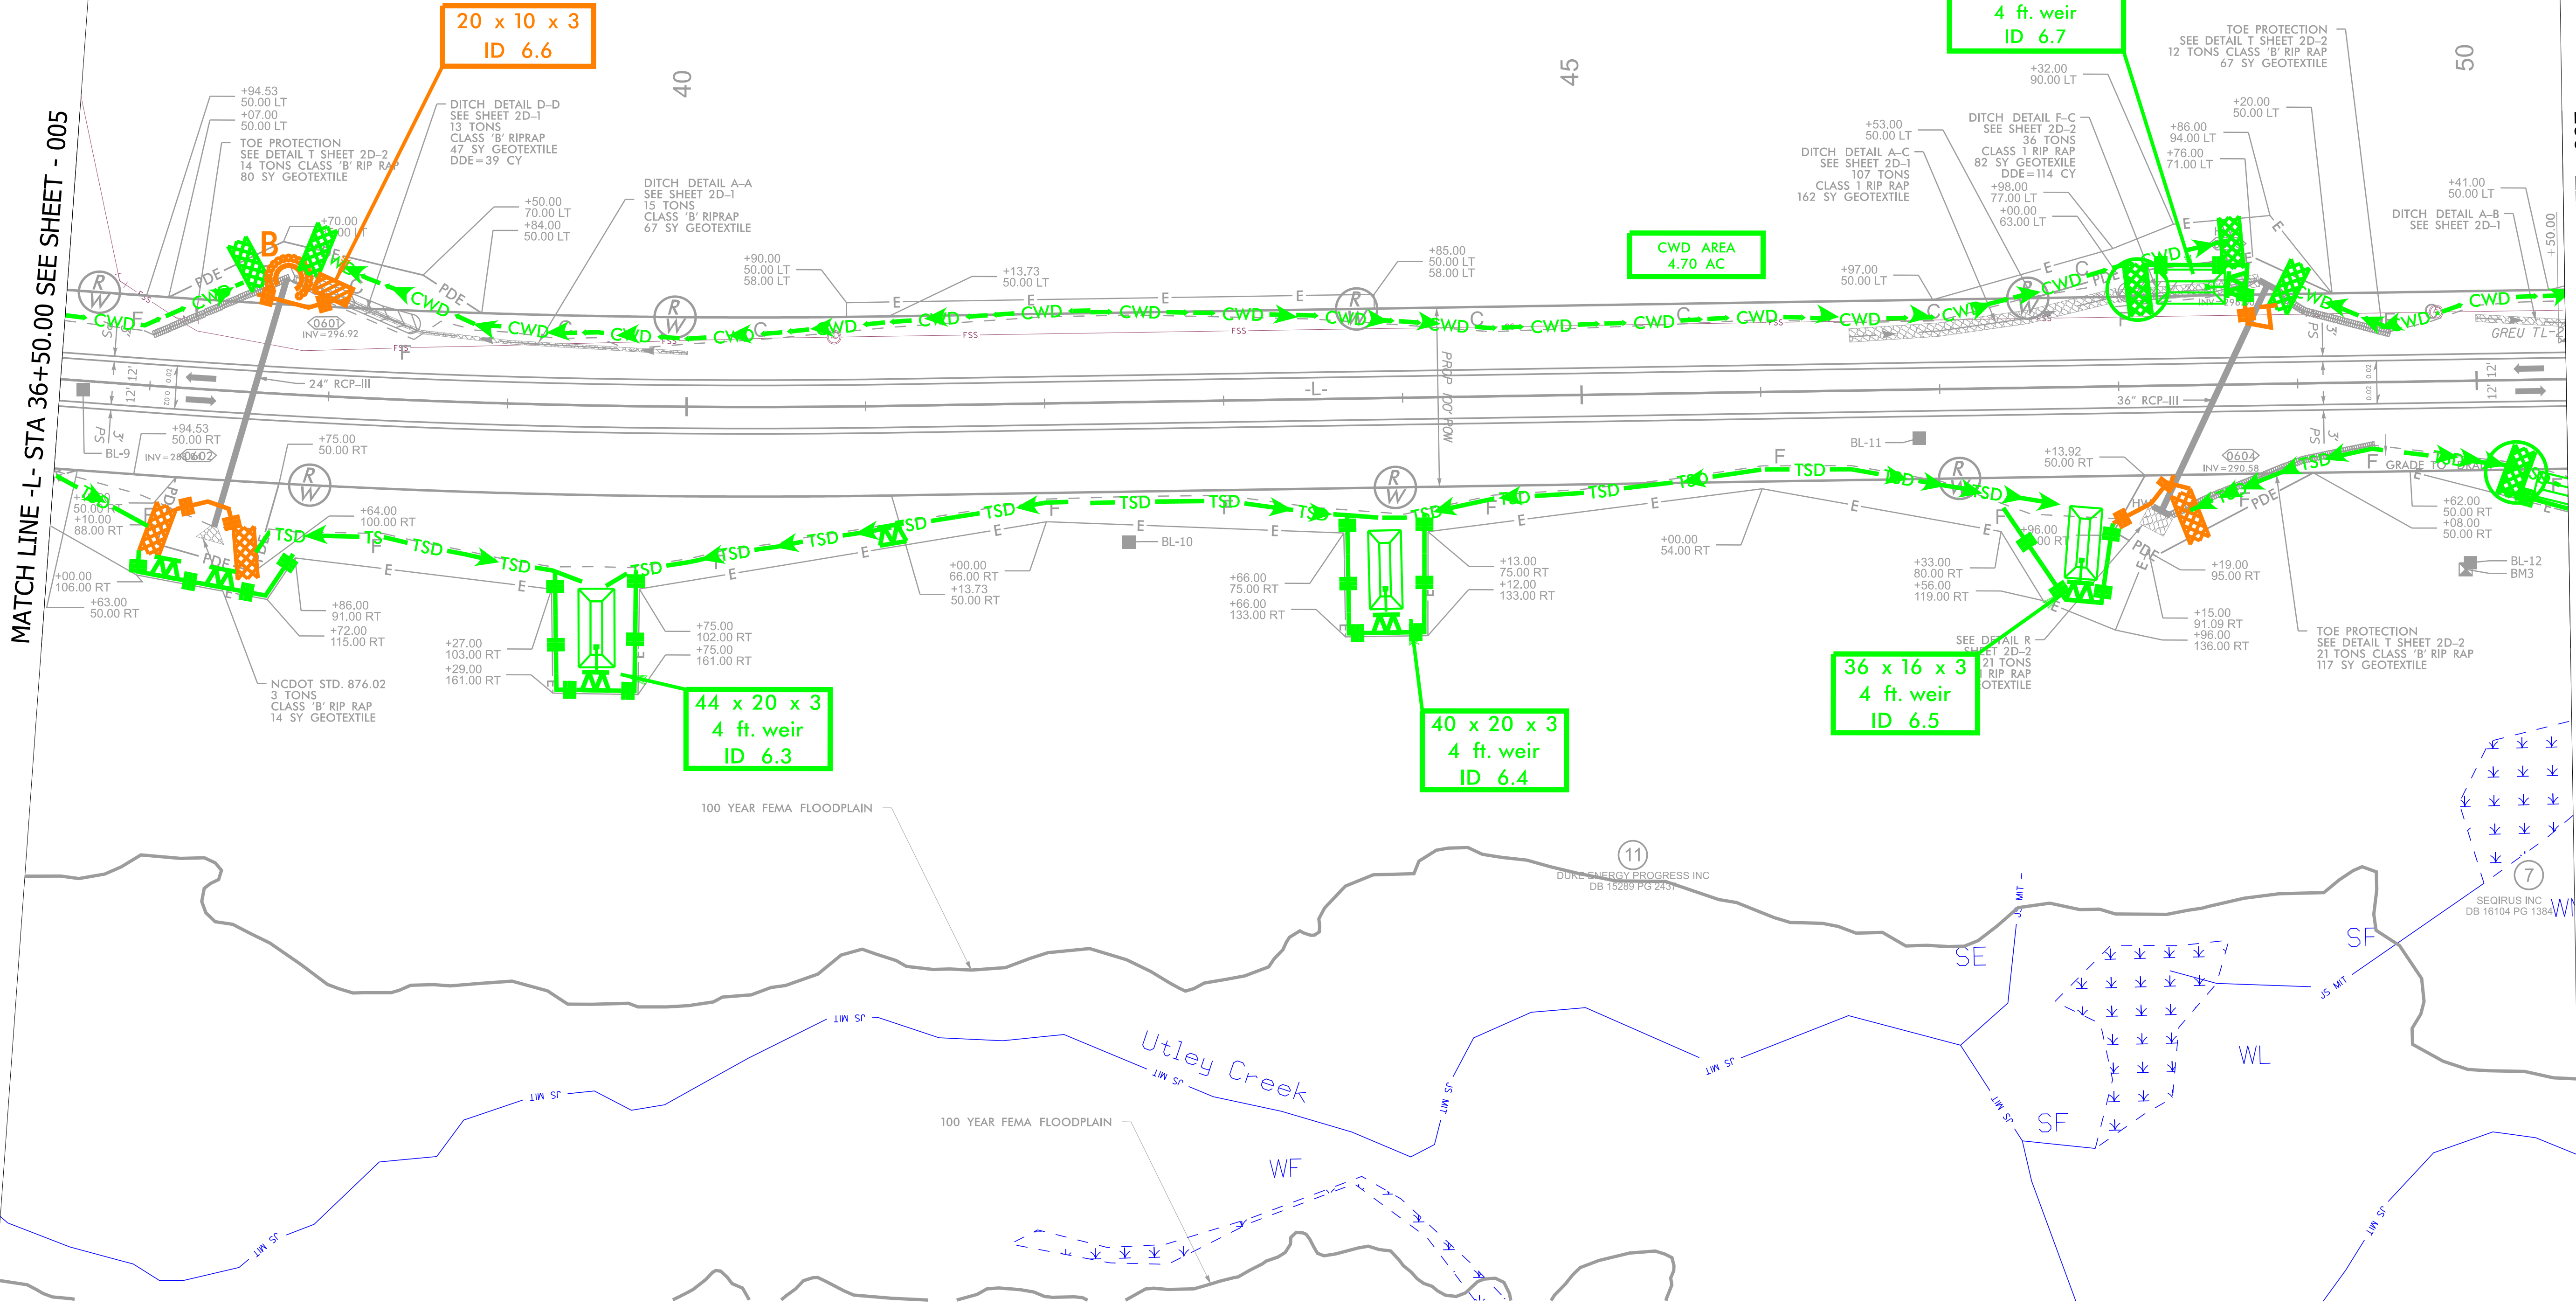

HE-0002

4RDI

NORTH CAROLINA
DEPARTMENT OF TRANSPORTATION
WAKE COUNTY

DIVISION 5
ROADWAY DESIGN
ENGINEER

HYDRAULICS
ENGINEER

PREPARED BY
CDM Smith Inc.
5600 Glenwood Avenue
Suite 400
Raleigh, NC 27612-5028
NC CDR No. F-1265

REVISIONS