

MATCH LINE -L- STA 50+50.00 SEE SHEET - 006

NOTE:
PLACEMENT AND QUANTITY OF EROSION CONTROL DEVICES SHOWN ON THESE
PLANS MAY BE MODIFIED AS NEEDED IN ORDER TO MAINTAIN COMPLIANCE WITH
ALL APPLICABLE REGULATIONS.


Place Matting for Erosion Control in
Temporary Ditches and Diversions.

32 x 16 x 3
1.5 inch Skimmer
with 0.5 inch
Orifice Diameter
4 ft. weir
ID 7.3

36 x 18 x 3
1.5 inch Skimmer
with 0.625 inch
Orifice Diameter
4 ft. weir
ID 7.4

48 x 24 x 3
1.5 inch Skimmer
with 0.875 inch
Orifice Diameter
4 ft. weir
ID 7.2

14 x 28 x 3
1.5 inch Skimmer
with 0.375 inch
Orifice Diameter
4 ft. weir
ID 7.1

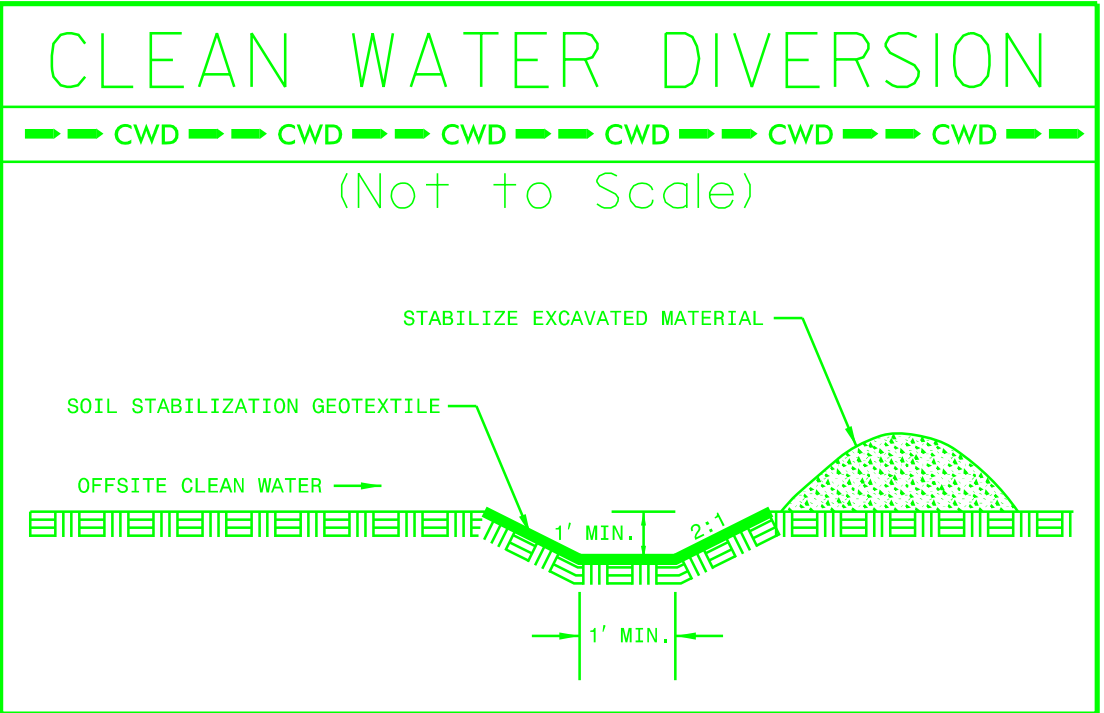

HE-0002

4RDI

EC-11/2

CONST.007

NORTH CAROLINA
DEPARTMENT OF TRANSPORTATION
WAKE COUNTY

DIVISION 5

ROADWAY DESIGN
ENGINEER

HYDRAULICS
ENGINEER

PREPARED BY

CDM Smith Inc.
5600 Glenwood Avenue
Suite 600
Raleigh, NC 27612-5228
NC CDR No. F-1265

REVISIONS