


CUR DATA-L- PIC 23+55.98	CUR DATA-L- PIC 29+53.31
Ac = 18°49'44.1" (LT)	Ac = 37°39'11.8" (RT)
D = 10°44'58.8"	D = 10°44'58.8"
Lc = 175.16	Lc = 350.27
Tc = 88.38	Tc = 181.72
R = 533	R = 533
e = 0.04	e = 0.04
RO = 84'	RO = 84'
DS = 40 mph	DS = 40 mph

MATCH LINE -L- POT STA 22+50.00 SEE SHEET - UO-2

MATCH LINE -L- POT STA 36+50.00 SEE SHEET - UO-4

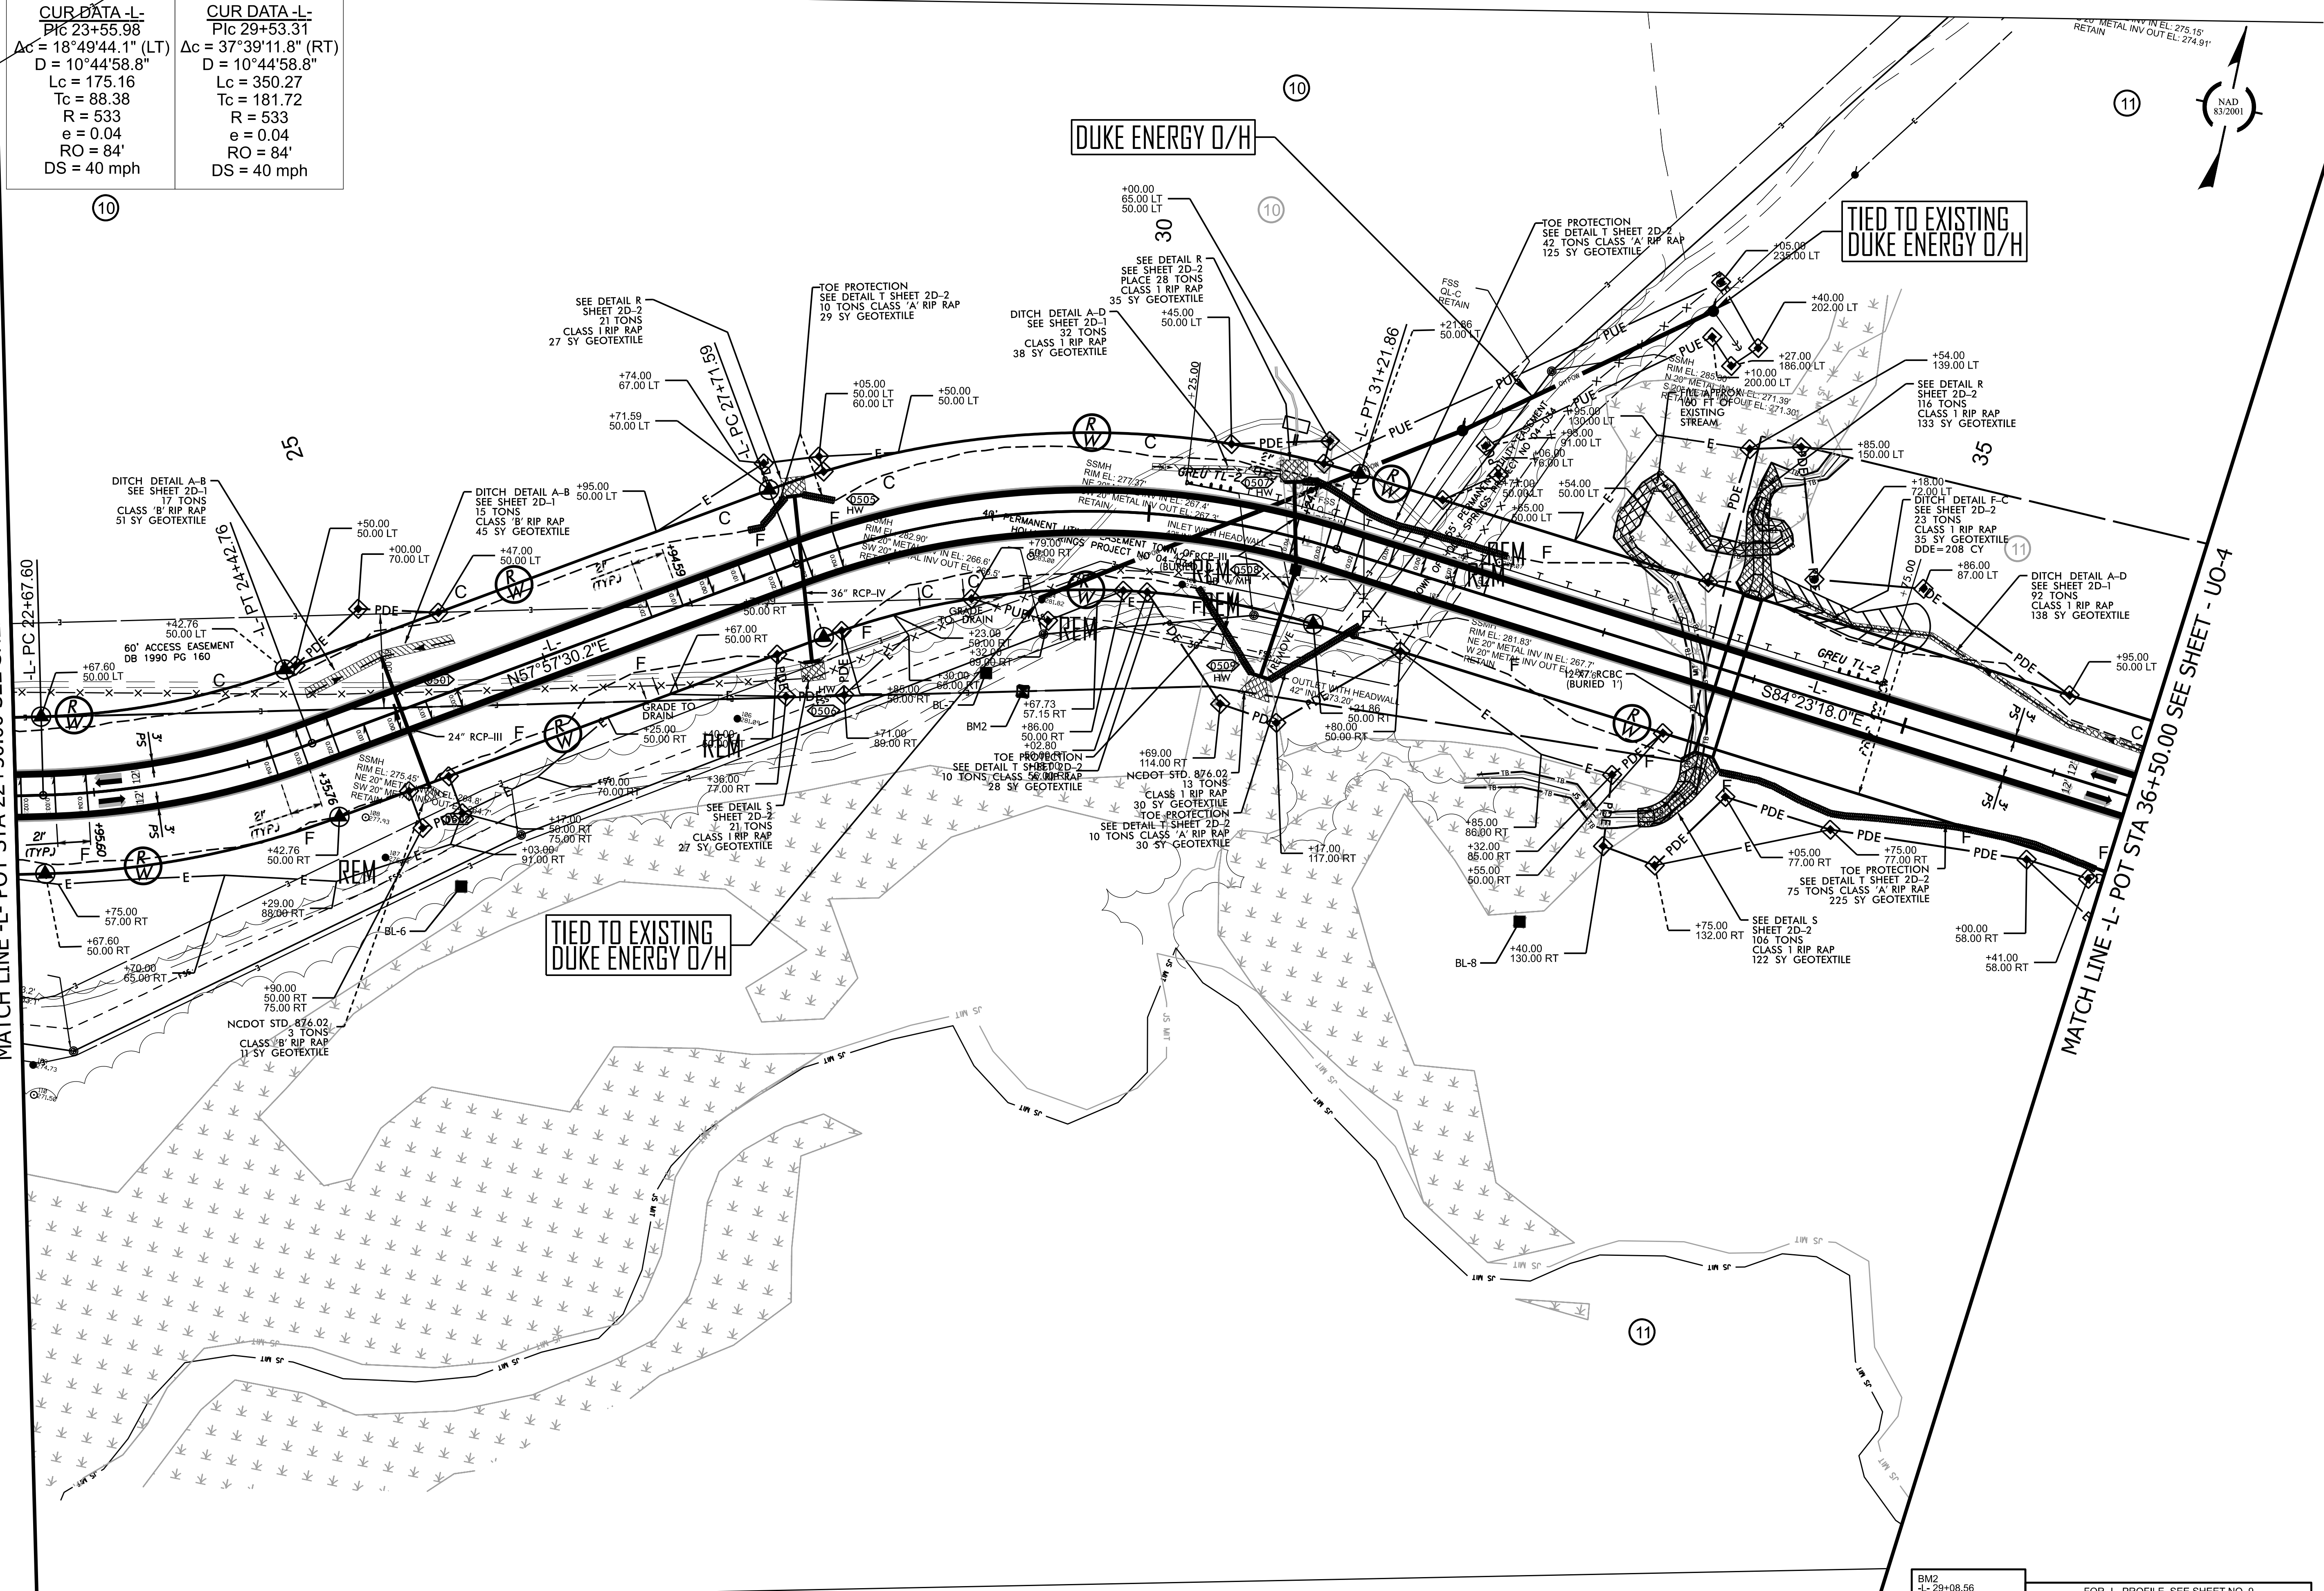

BM2
L- 29+08.56
112.65' RT, EL. 277.70'
FOR L- PROFILE, SEE SHEET NO. 9
FOR DRAINAGE DETAILS, SEE SHEET NO. 2D-1 THRU 2D-2