


MATCH LINE -L- POT STA 36+50.00 SEE SHEET - UO-3

MATCH LINE -L- POT STA 50+50.00 SEE SHEET - UO-5

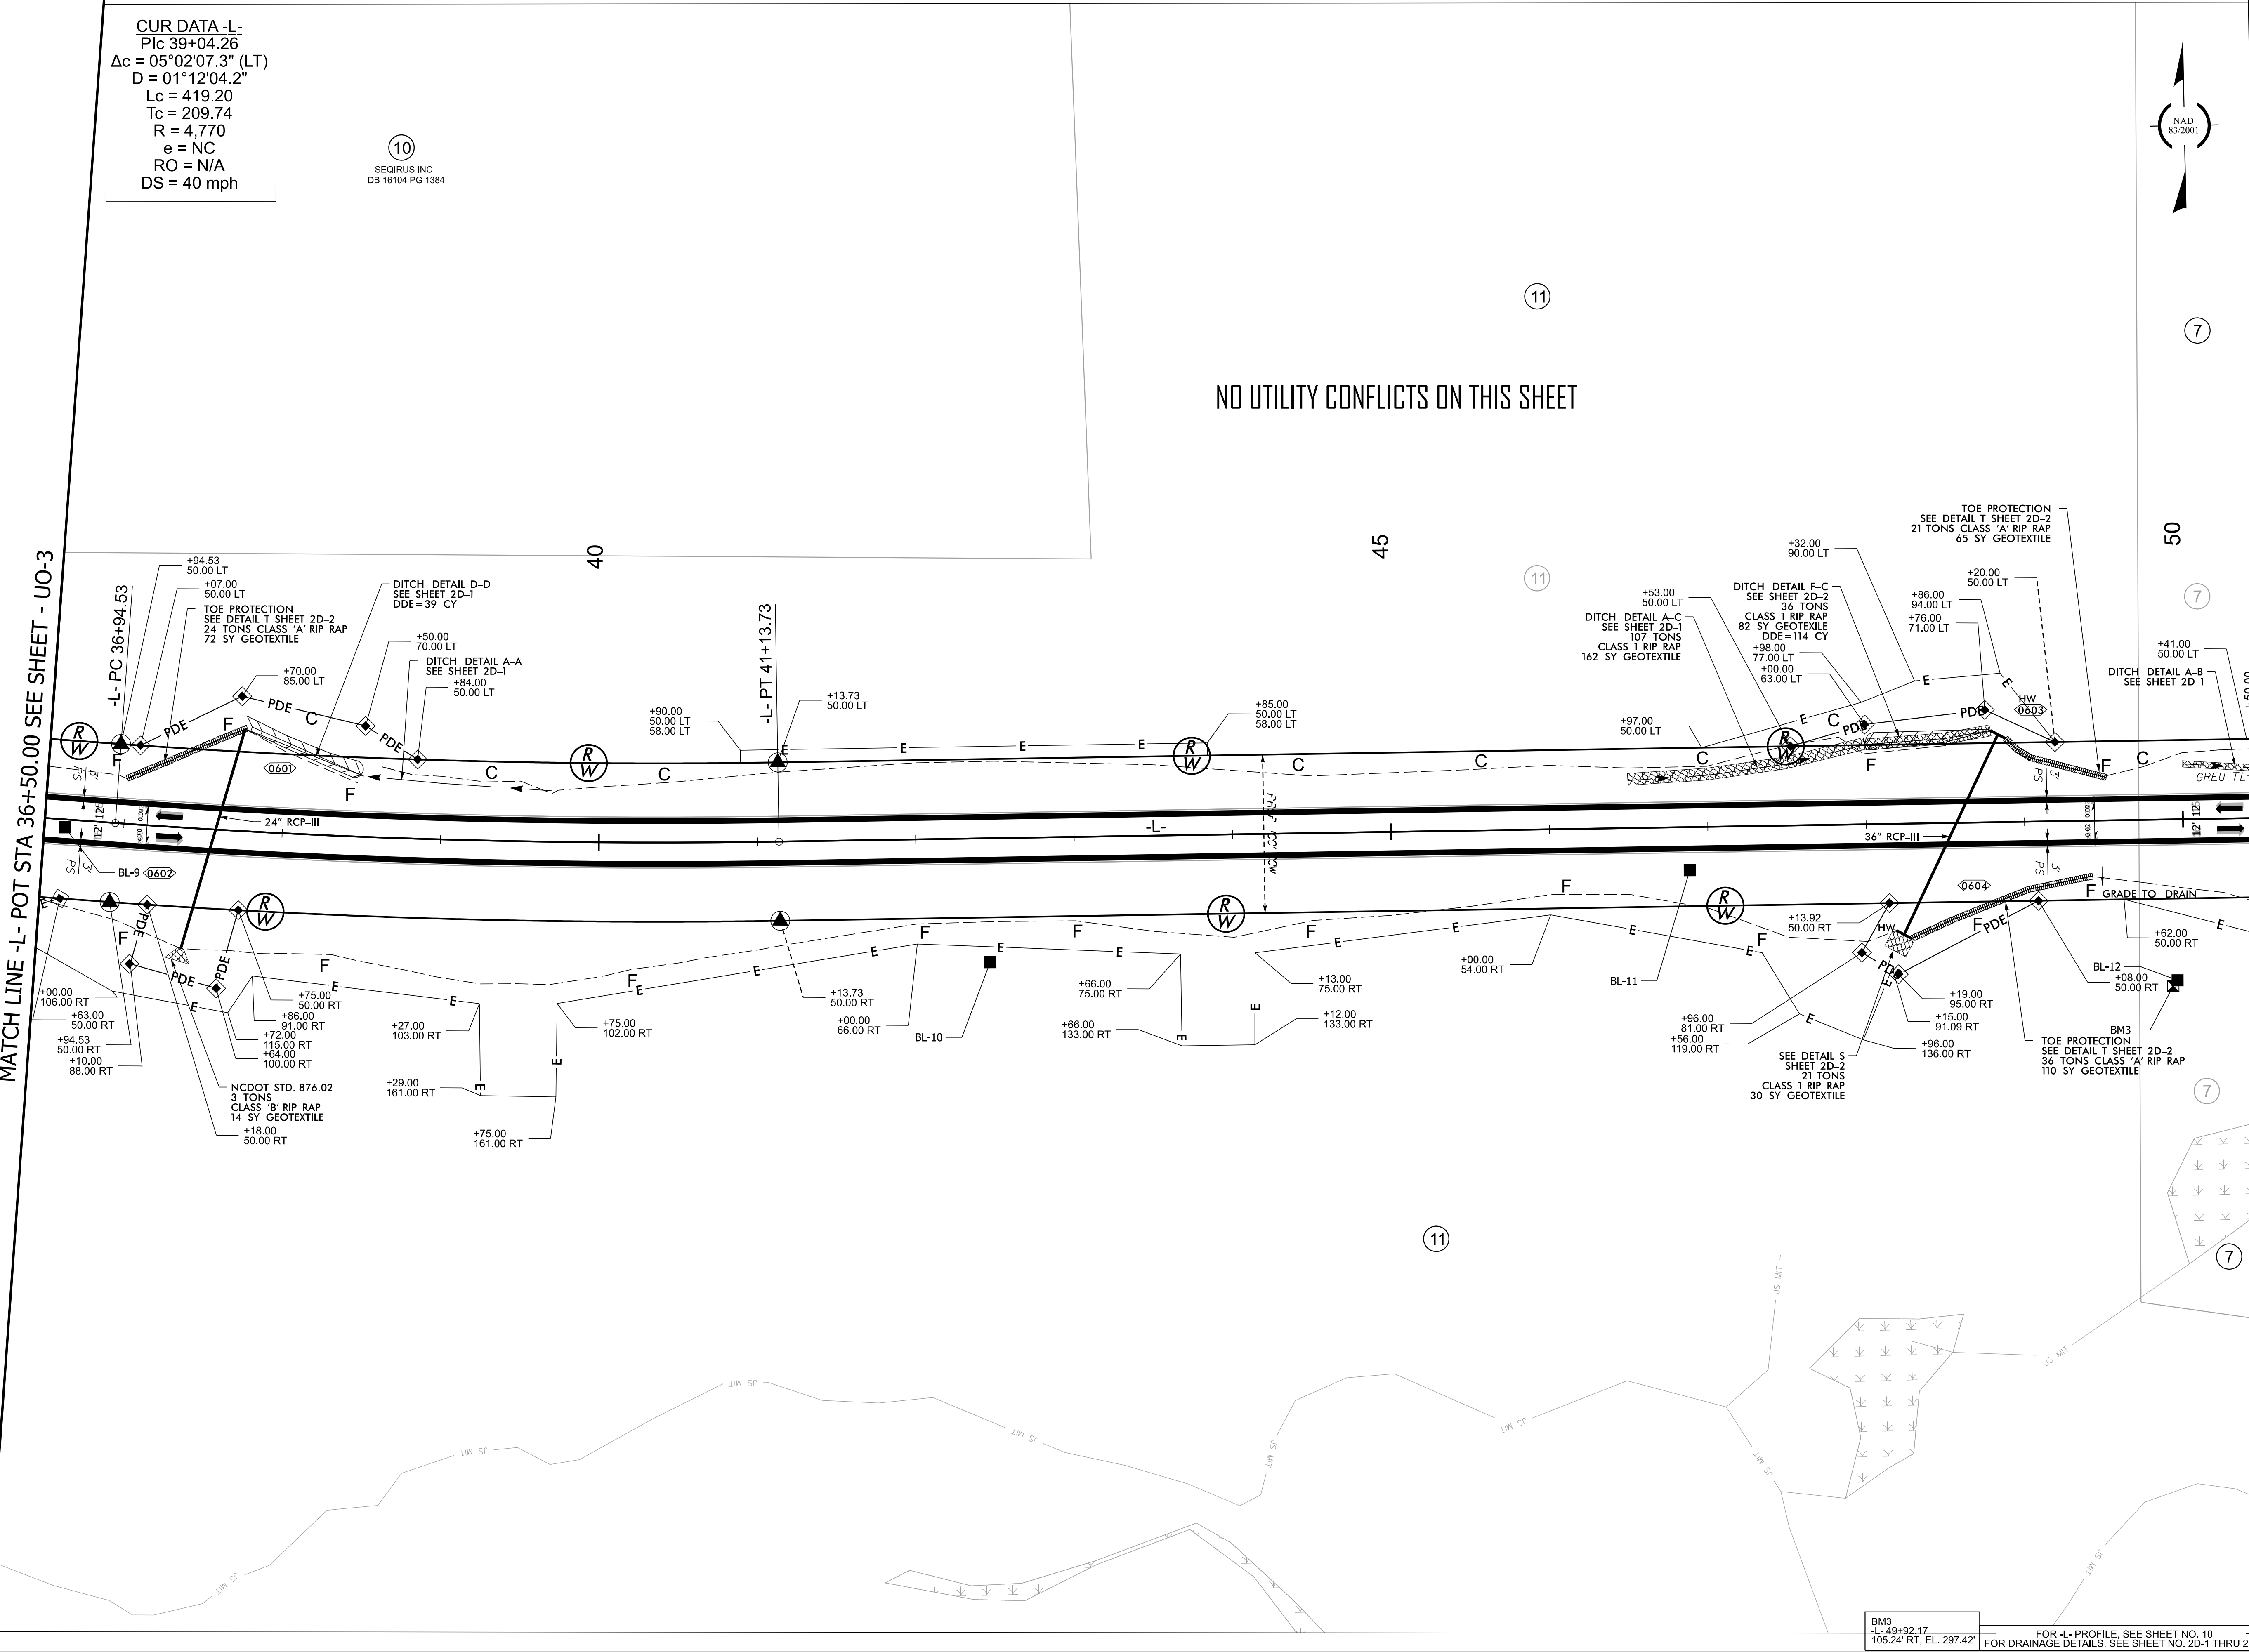

BM3
L+49+92.17
105.24' RT, EL. 297.42'

FOR 4- PROFILE, SEE SHEET NO. 10
FOR DRAINAGE DETAILS, SEE SHEET NO. 2D-1 THRU 2D-2