


09/08/99

TIP PROJECT: HE-0002

CONTRACT: C204898


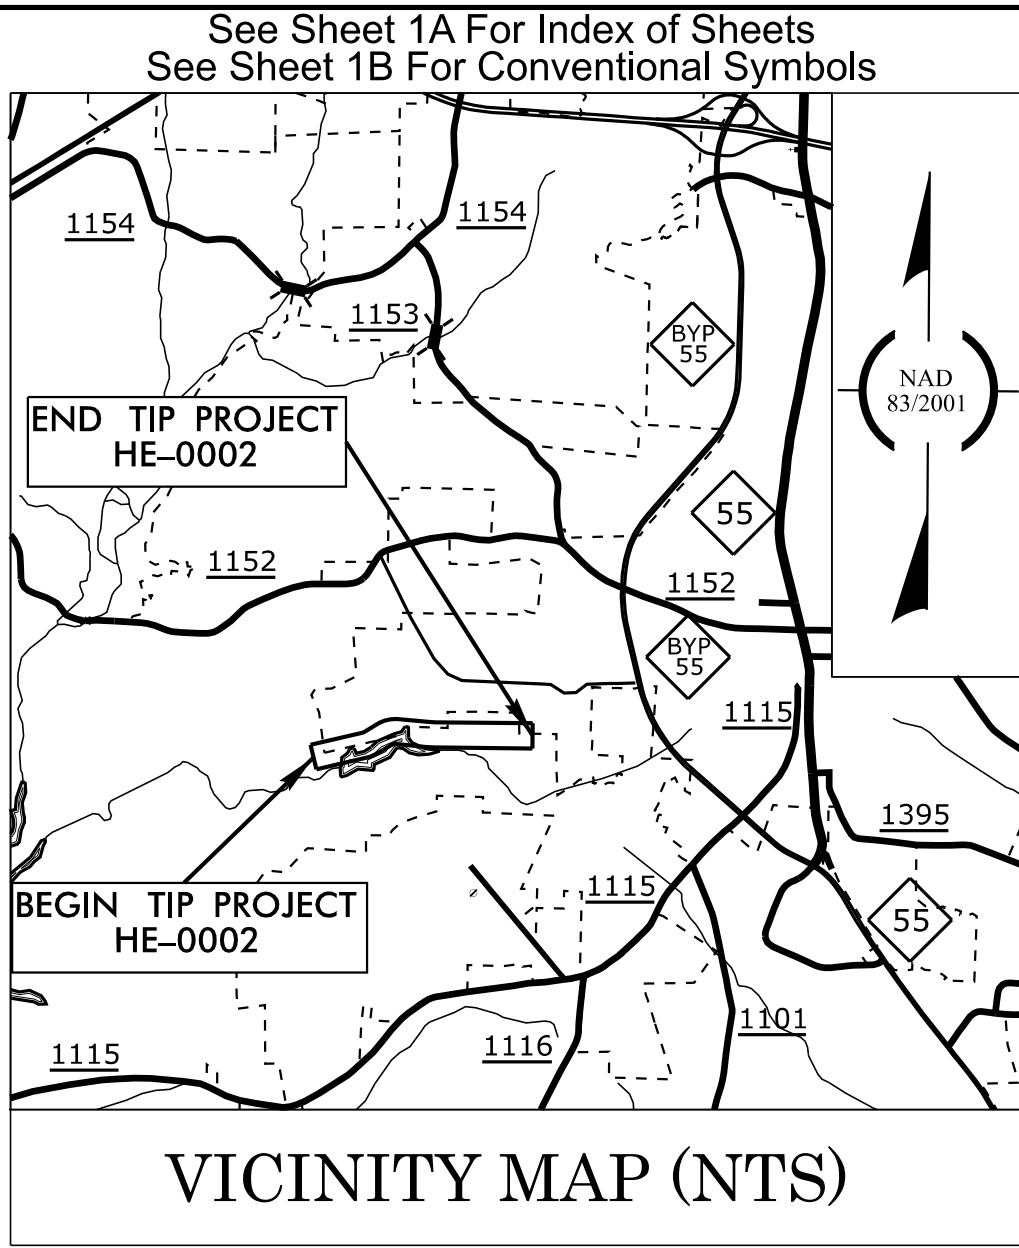


STATE OF NORTH CAROLINA
DIVISION OF HIGHWAYS

UTILITIES BY OTHERS PLANS
WAKE COUNTY


LOCATION: HOLLY SPRINGS BUSINESS PARK SOUTHERN ACCESS ROAD
FROM FUJI DIOSYNTH BIOTECHNOLOGIES PROPERTY
& SEWER PUMP STATION TO 110 FEET WEST OF THE
BUMGARDNER ROAD EXTENSION INTERSECTION

TYPE OF WORK: POWER RELOCATION

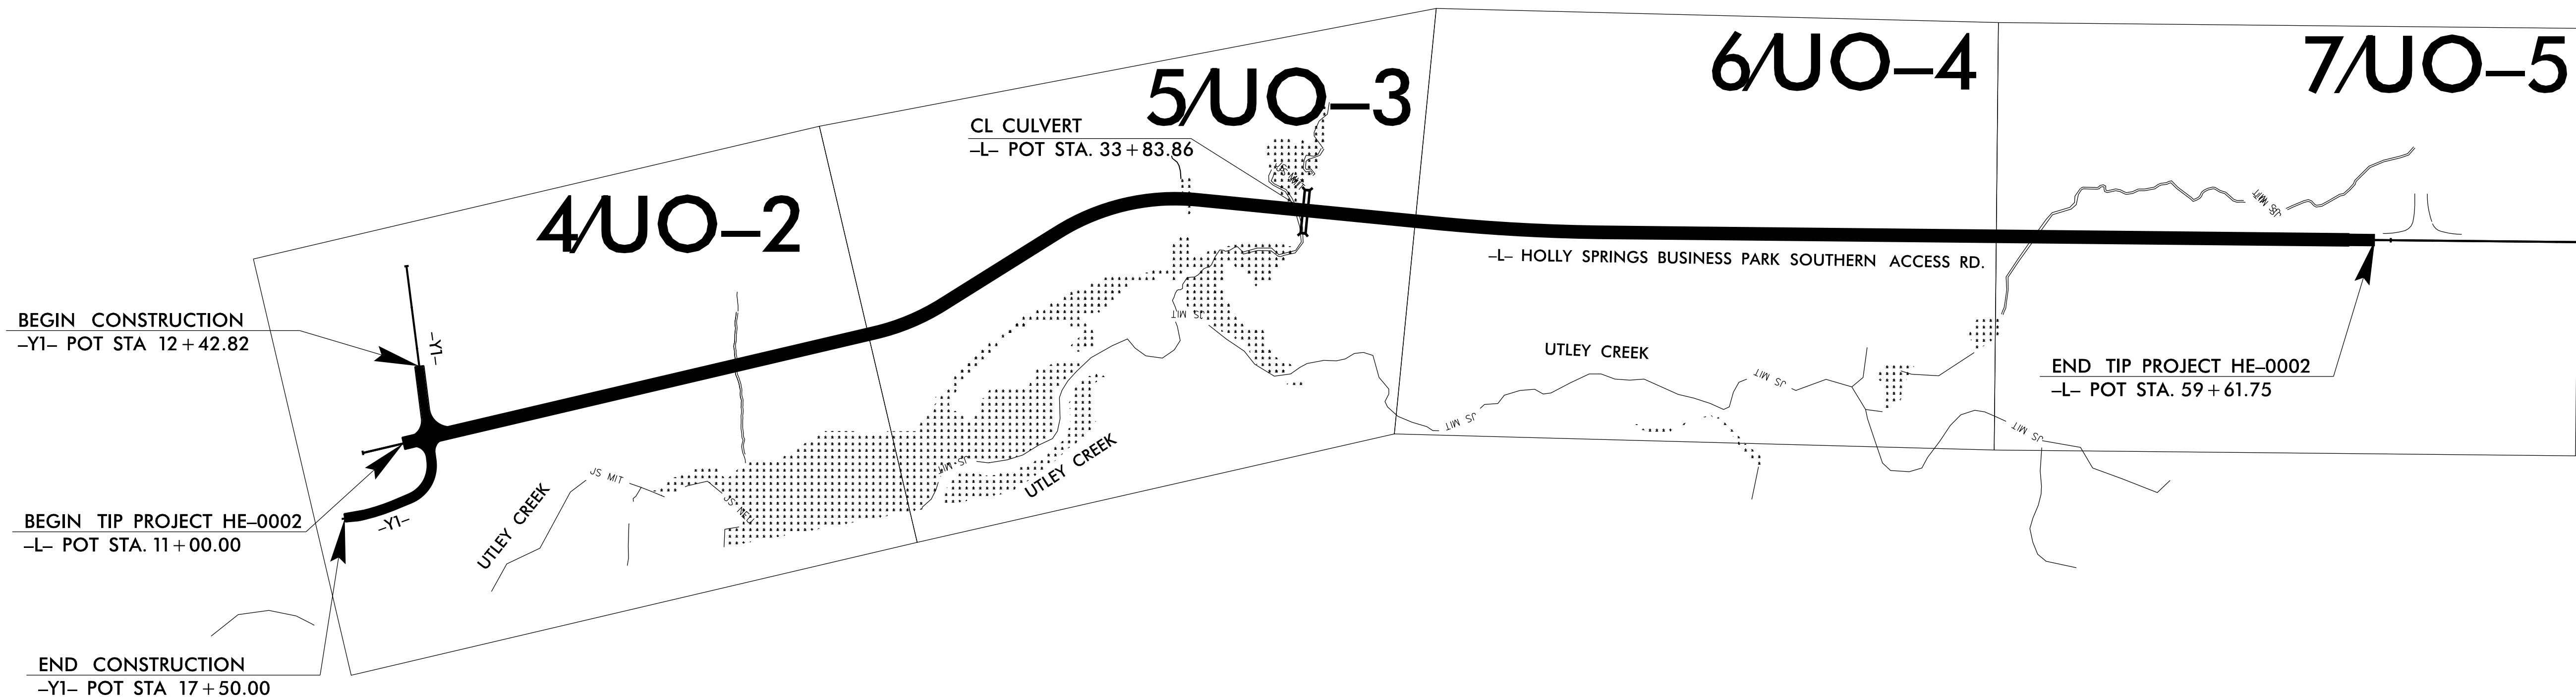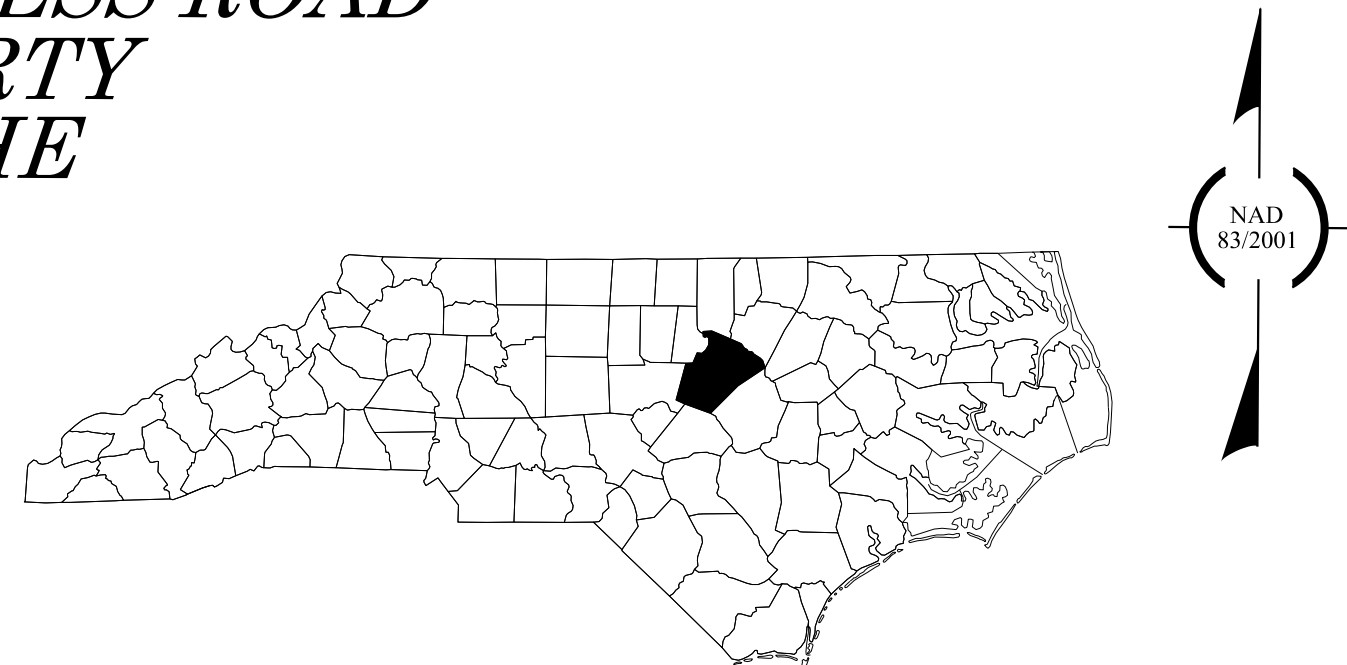

DOCUMENT NOT CONSIDERED FINAL
UNLESS ALL SIGNATURES COMPLETED

GRAPHIC SCALES

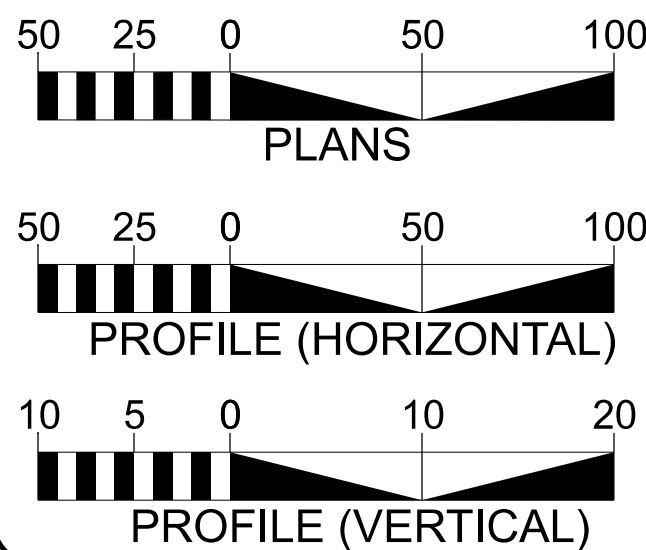

INDEX OF SHEETS

SHEET NO.:	DESCRIPTION:
UO-1	TITLE SHEET
UO-2 THRU UO-5	UTILITIES BY OTHERS SHEETS

UTILITY OWNERS WITH CONFLICTS


(A) POWER DUKE ENERGY

PREPARED IN THE OFFICE OF



2641 SUMNER BOULEVARD
SUITE 116
RALEIGH, NC 27616
(919) 878-7466


KEN STUTTS UTILITY COORDINATOR

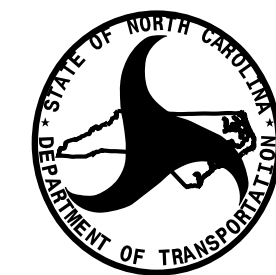

DIVISION OF HIGHWAYS
UTILITIES UNIT
1555 MAIL SERVICES CENTER
RALEIGH, NC 27699-1555
PHONE (919) 707-6690
FAX (919) 250-4151

TRACY PARROT DEPUTY DIVISION ENGINEER
MARK S. GALLO ASSISTANT PROJECT MANAGER

CUR DATA -Y1- Plc 16+81.56 $\Delta c = 14^{\circ}04'17.8''$ (RT) D = 11°27'33.0" Lc = 122.80 Tc = 61.71 R = 500 e = NC RO = N/A DS = 40 mph	CUR DATA -Y1- Plc 15+38.54 $\Delta c = 74^{\circ}20'29.7''$ (RT) D = 66°37'22.8" Lc = 111.59 Tc = 65.21 R = 86 e = NC RO = N/A DS = 25 mph
---	--

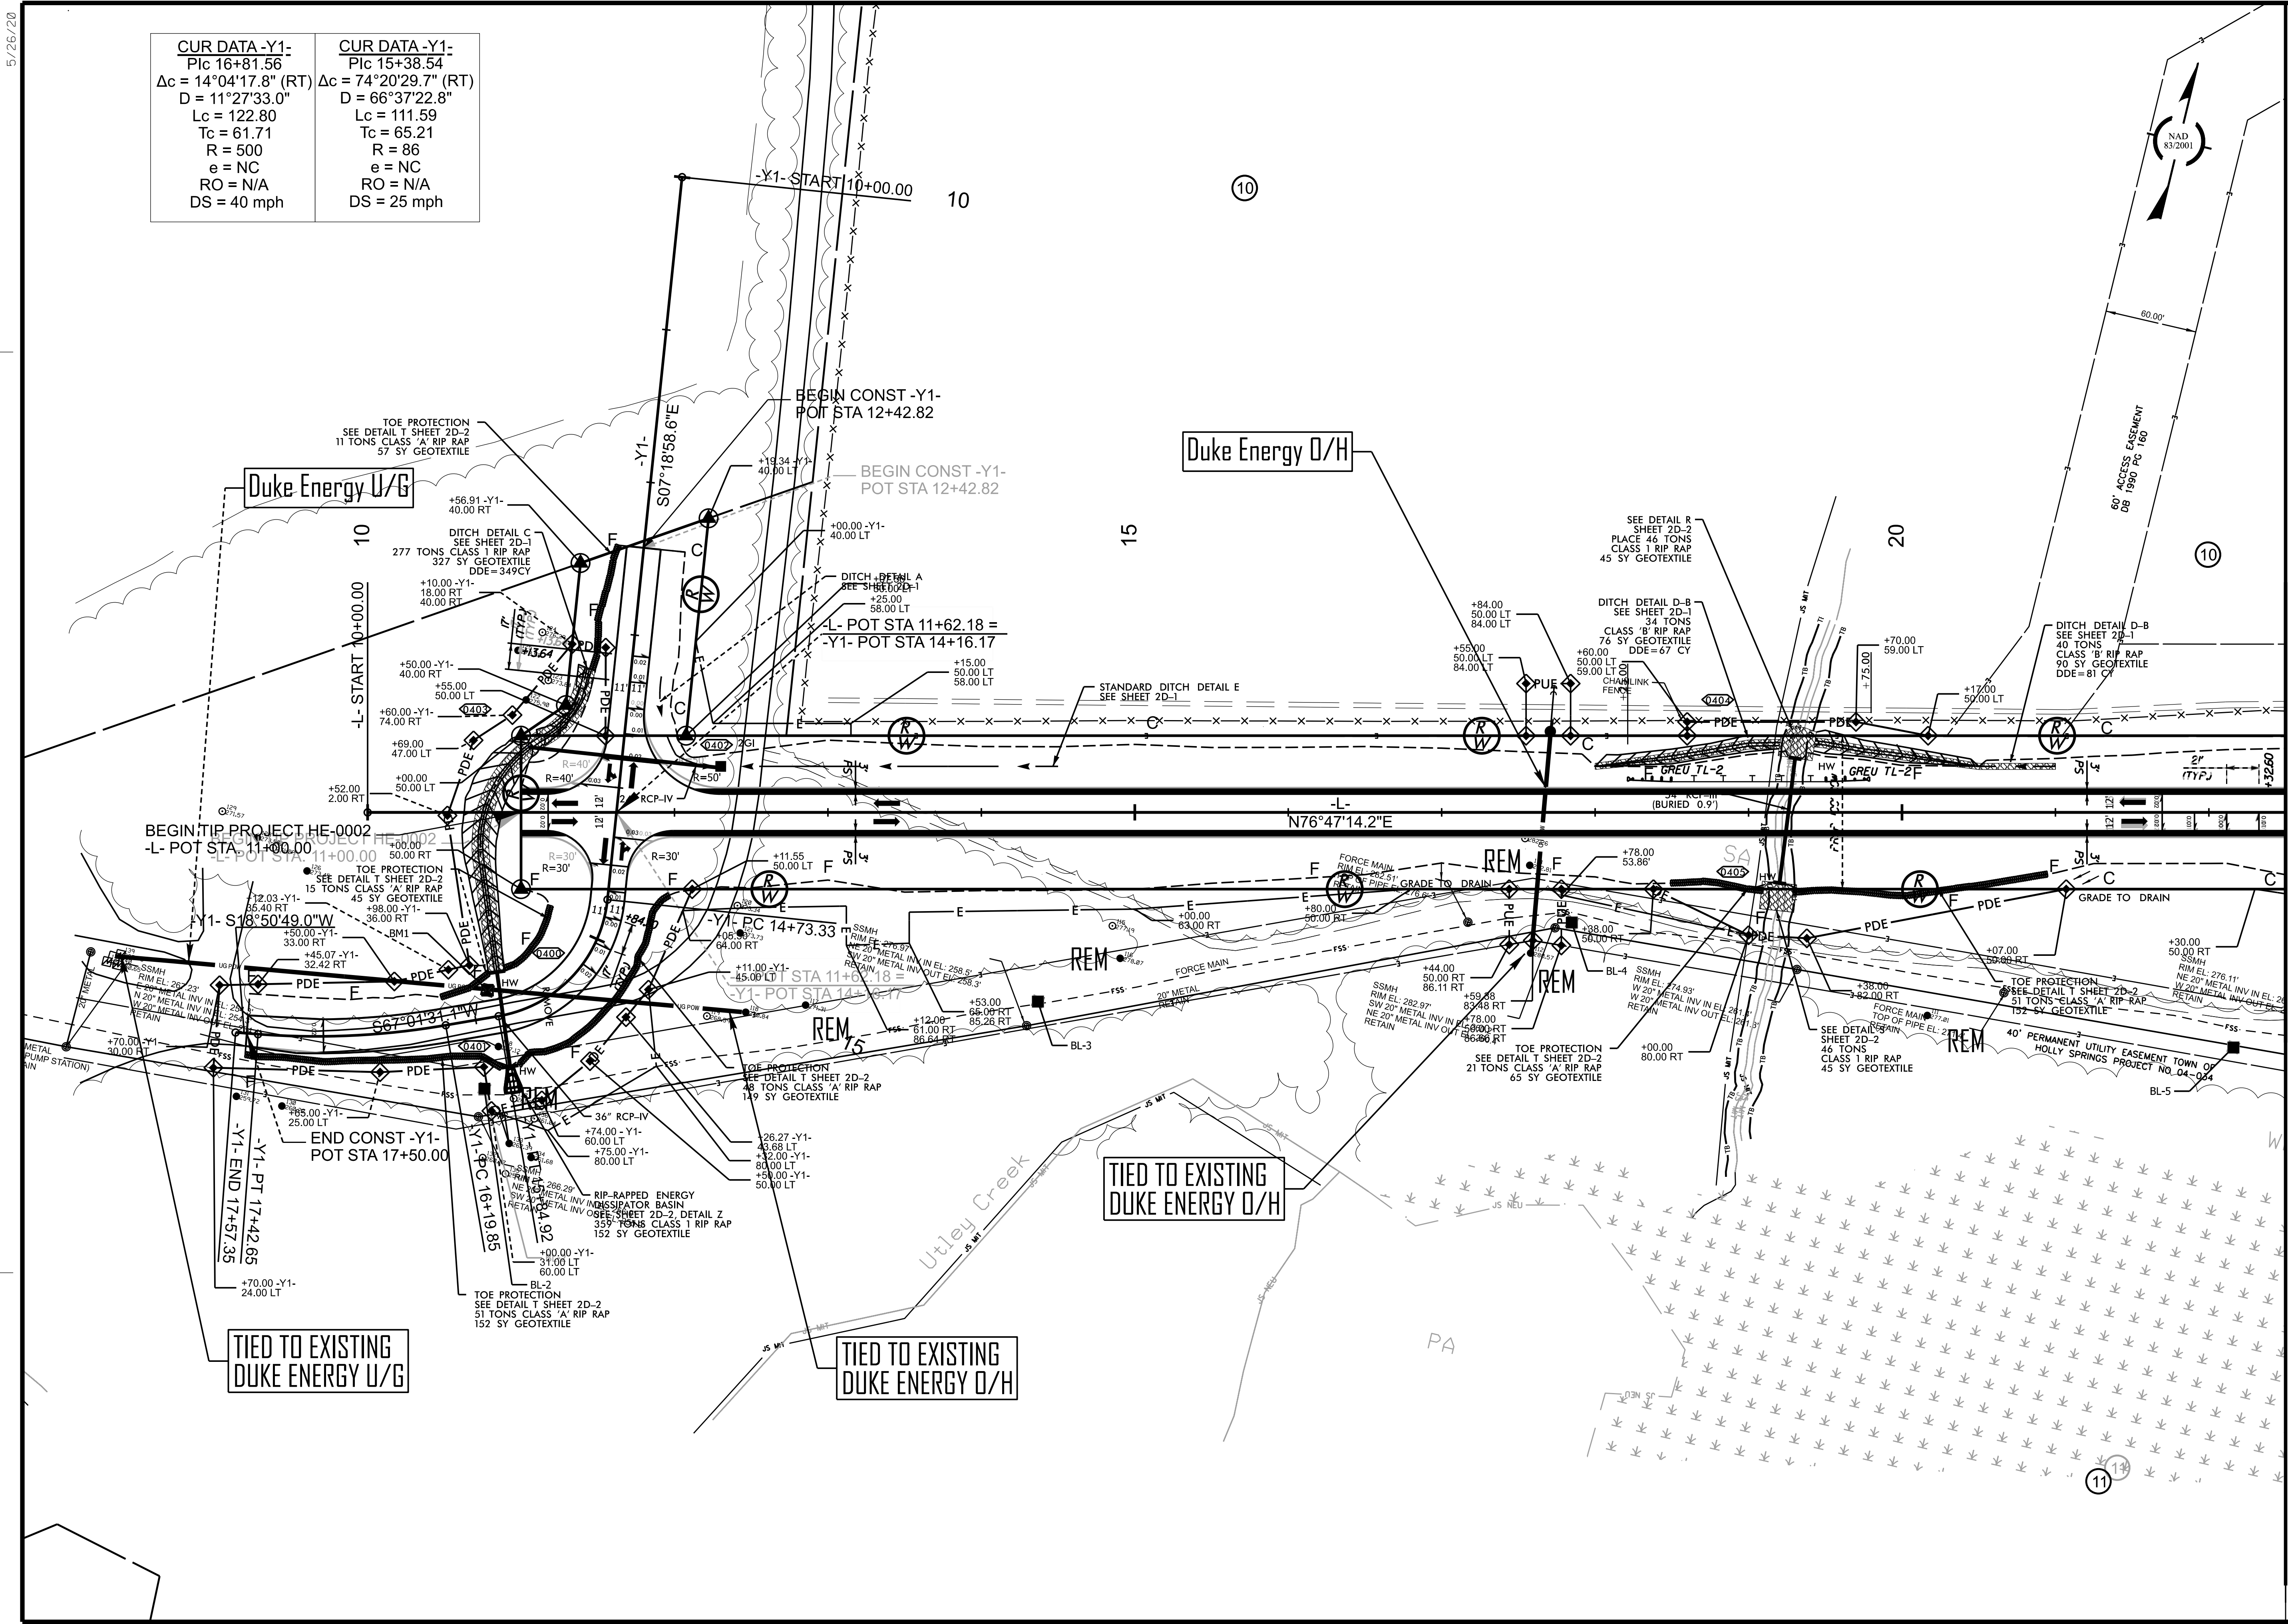

MATCH LINE -L- STA 22+50.00 SEE SHEET - UO-3

HE-0002

UO-2

NORTH CAROLINA
DEPARTMENT OF TRANSPORTATION
WAKE COUNTY

DIVISION 5

UTILITIES BY OTHERS

PREPARED BY

SAM

1

2

MATCH LINE -L- POT STA 22+50.00 SEE SHEET - UO-2



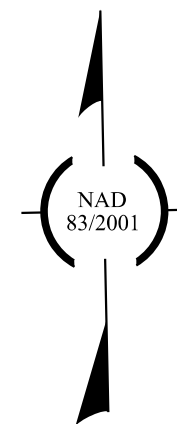

MATCH LINE -L- POT STA 36+50.00 SEE SHEET - UO-3

MATCH LINE -L- POT STA 50+50.00 SEE SHEET - UO-5

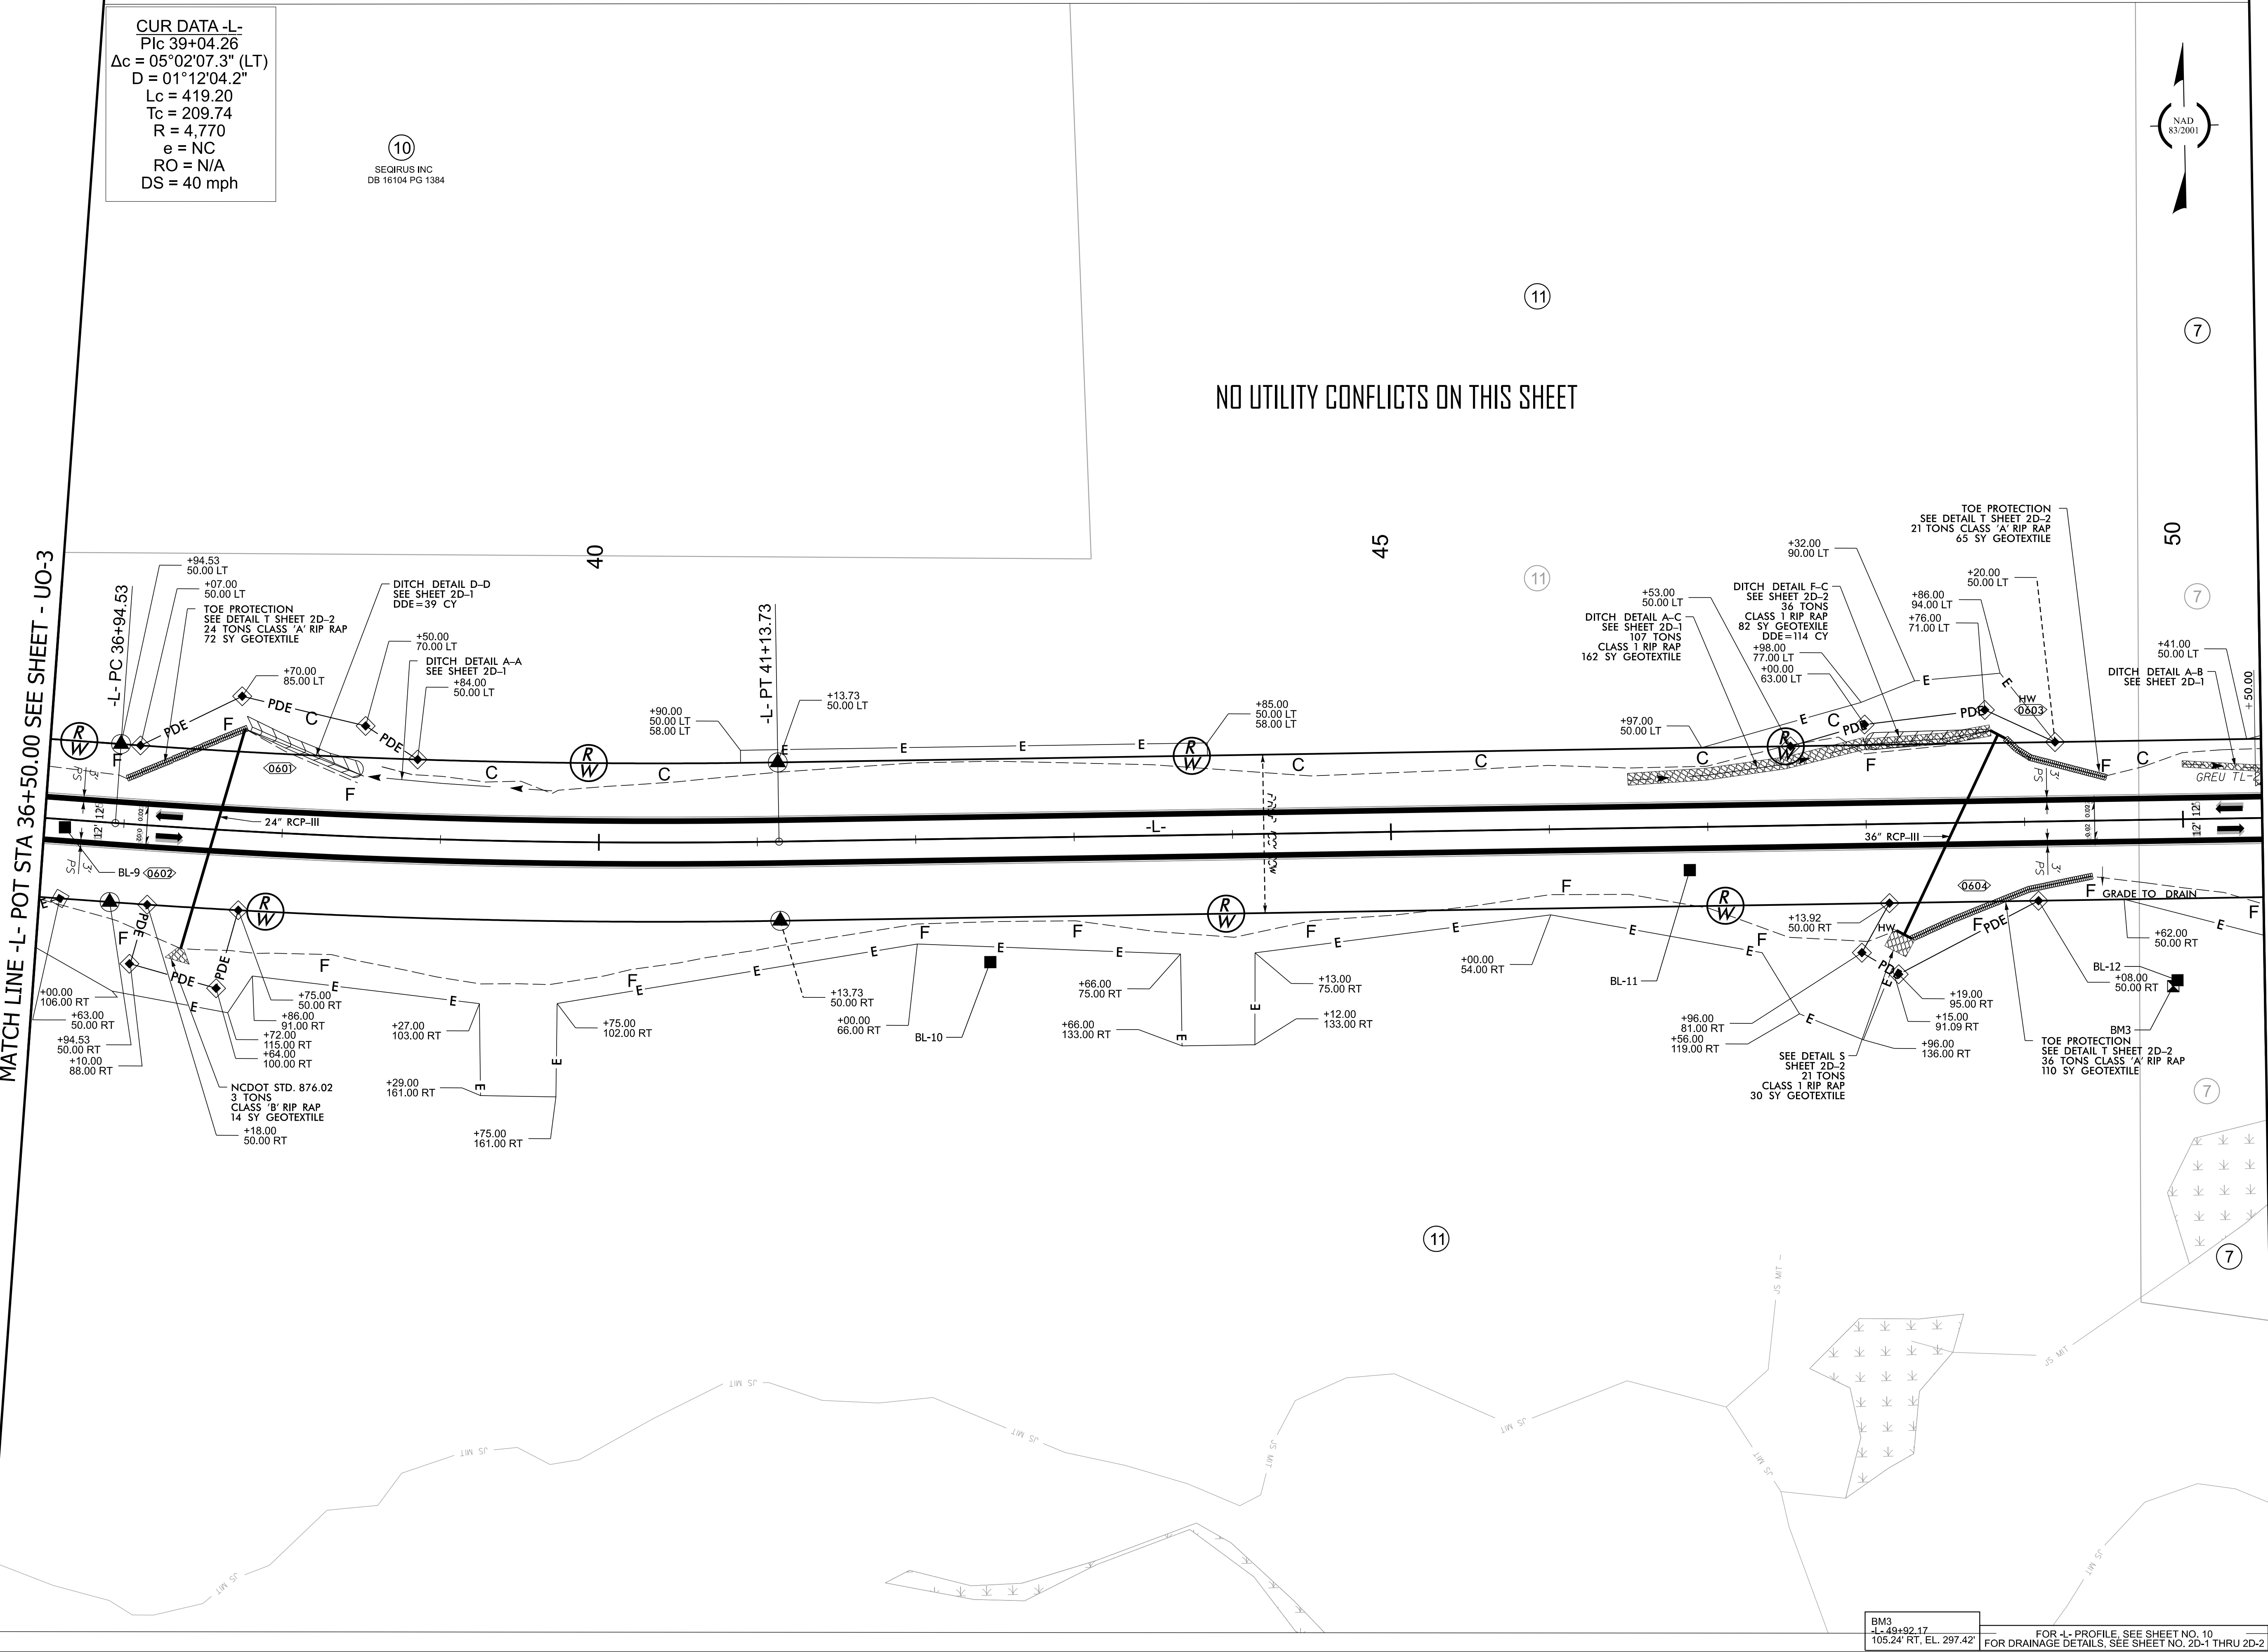

BM3
+92.17
105.24' RT, EL. 297.42'

FOR 4- PROFILE, SEE SHEET NO. 10
FOR DRAINAGE DETAILS, SEE SHEET NO. 2D-1 THRU 2D-2

