
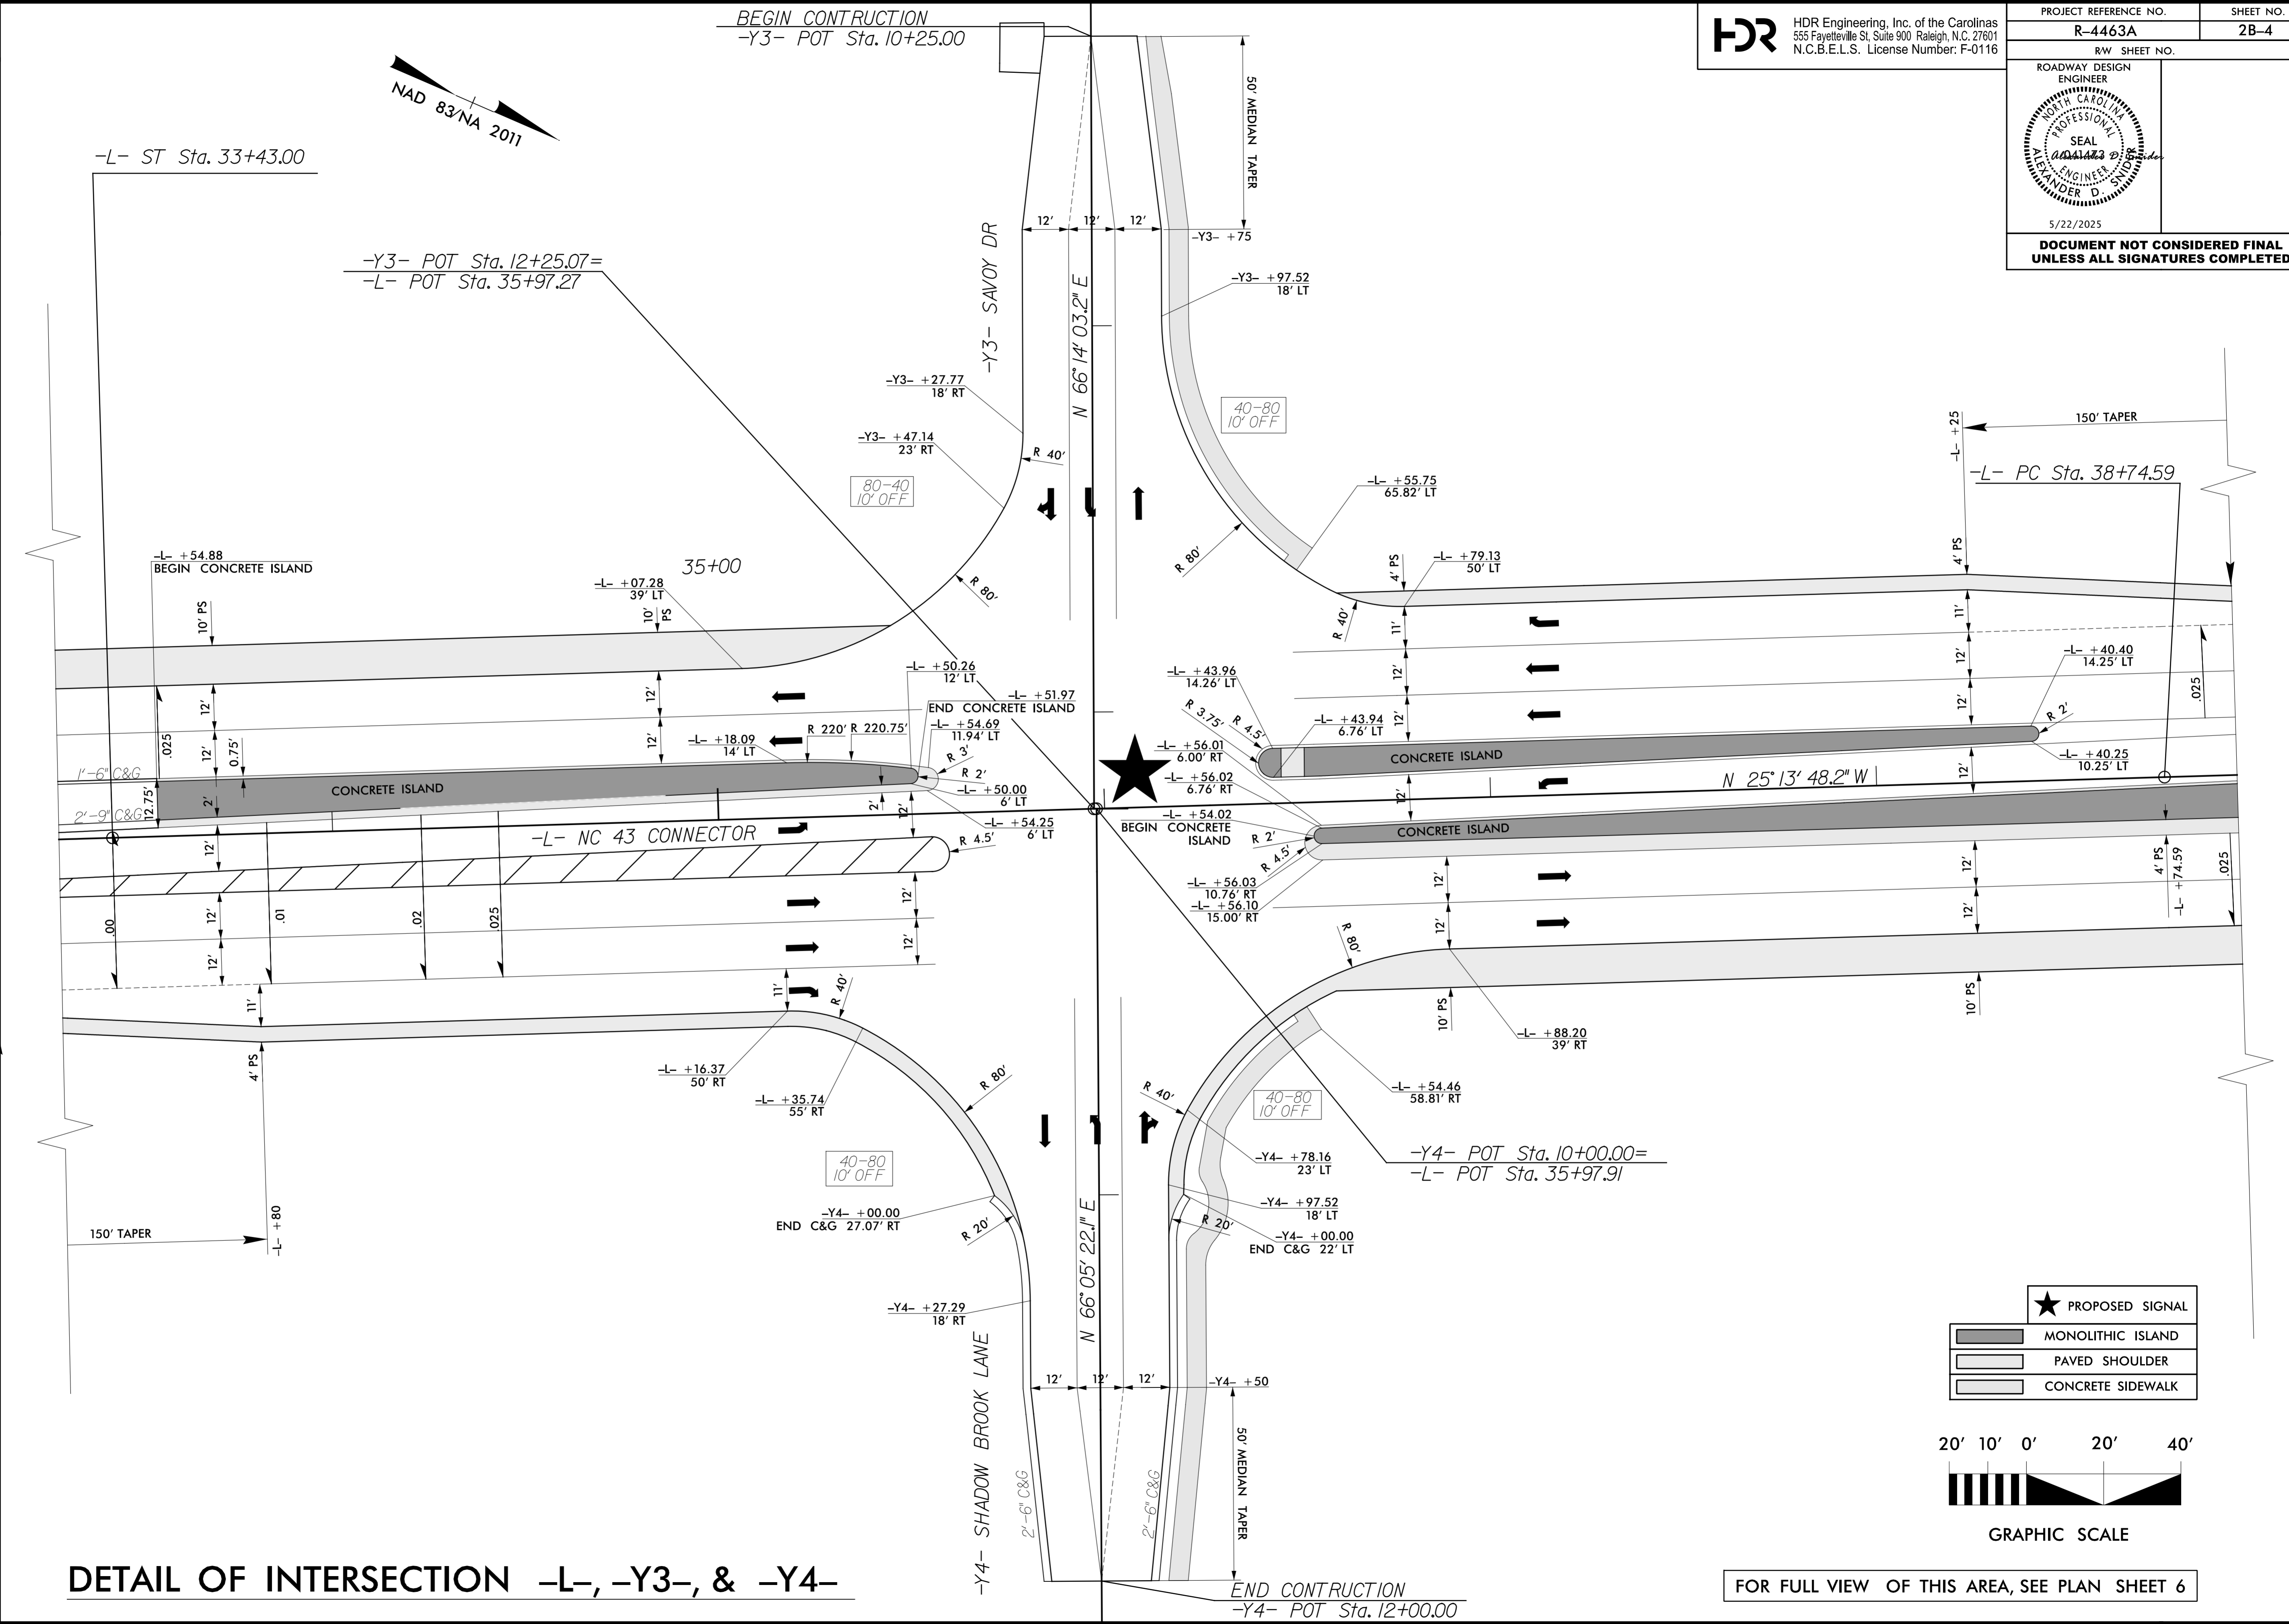


PROJECT REFERENCE NO. R-4463A	SHEET NO. 2B-4
RW SHEET NO.	
ROADWAY DESIGN ENGINEER	
5/22/2025	
DOCUMENT NOT CONSIDERED FINAL UNLESS ALL SIGNATURES COMPLETED	

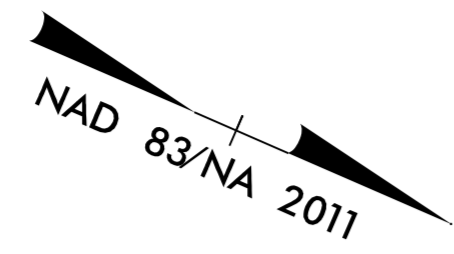

DETAIL OF INTERSECTION -L-, -Y3-, & -Y4-

PLOT DRIVER: nodot_eng.pdf_fulsize.plt
 USER: ASNIDER
 FILE: R4463A_RDY_PSH-2B-4.dgn
 PENTABLE: roadway_v8.tbl
 DATE: 2/18/2025
 TIME: 7:08:08 PM

FOR FULL VIEW OF THIS AREA, SEE PLAN SHEET 6