



NOTE: DRIVEWAY TIES TO FUTURE DEVELOPMENT

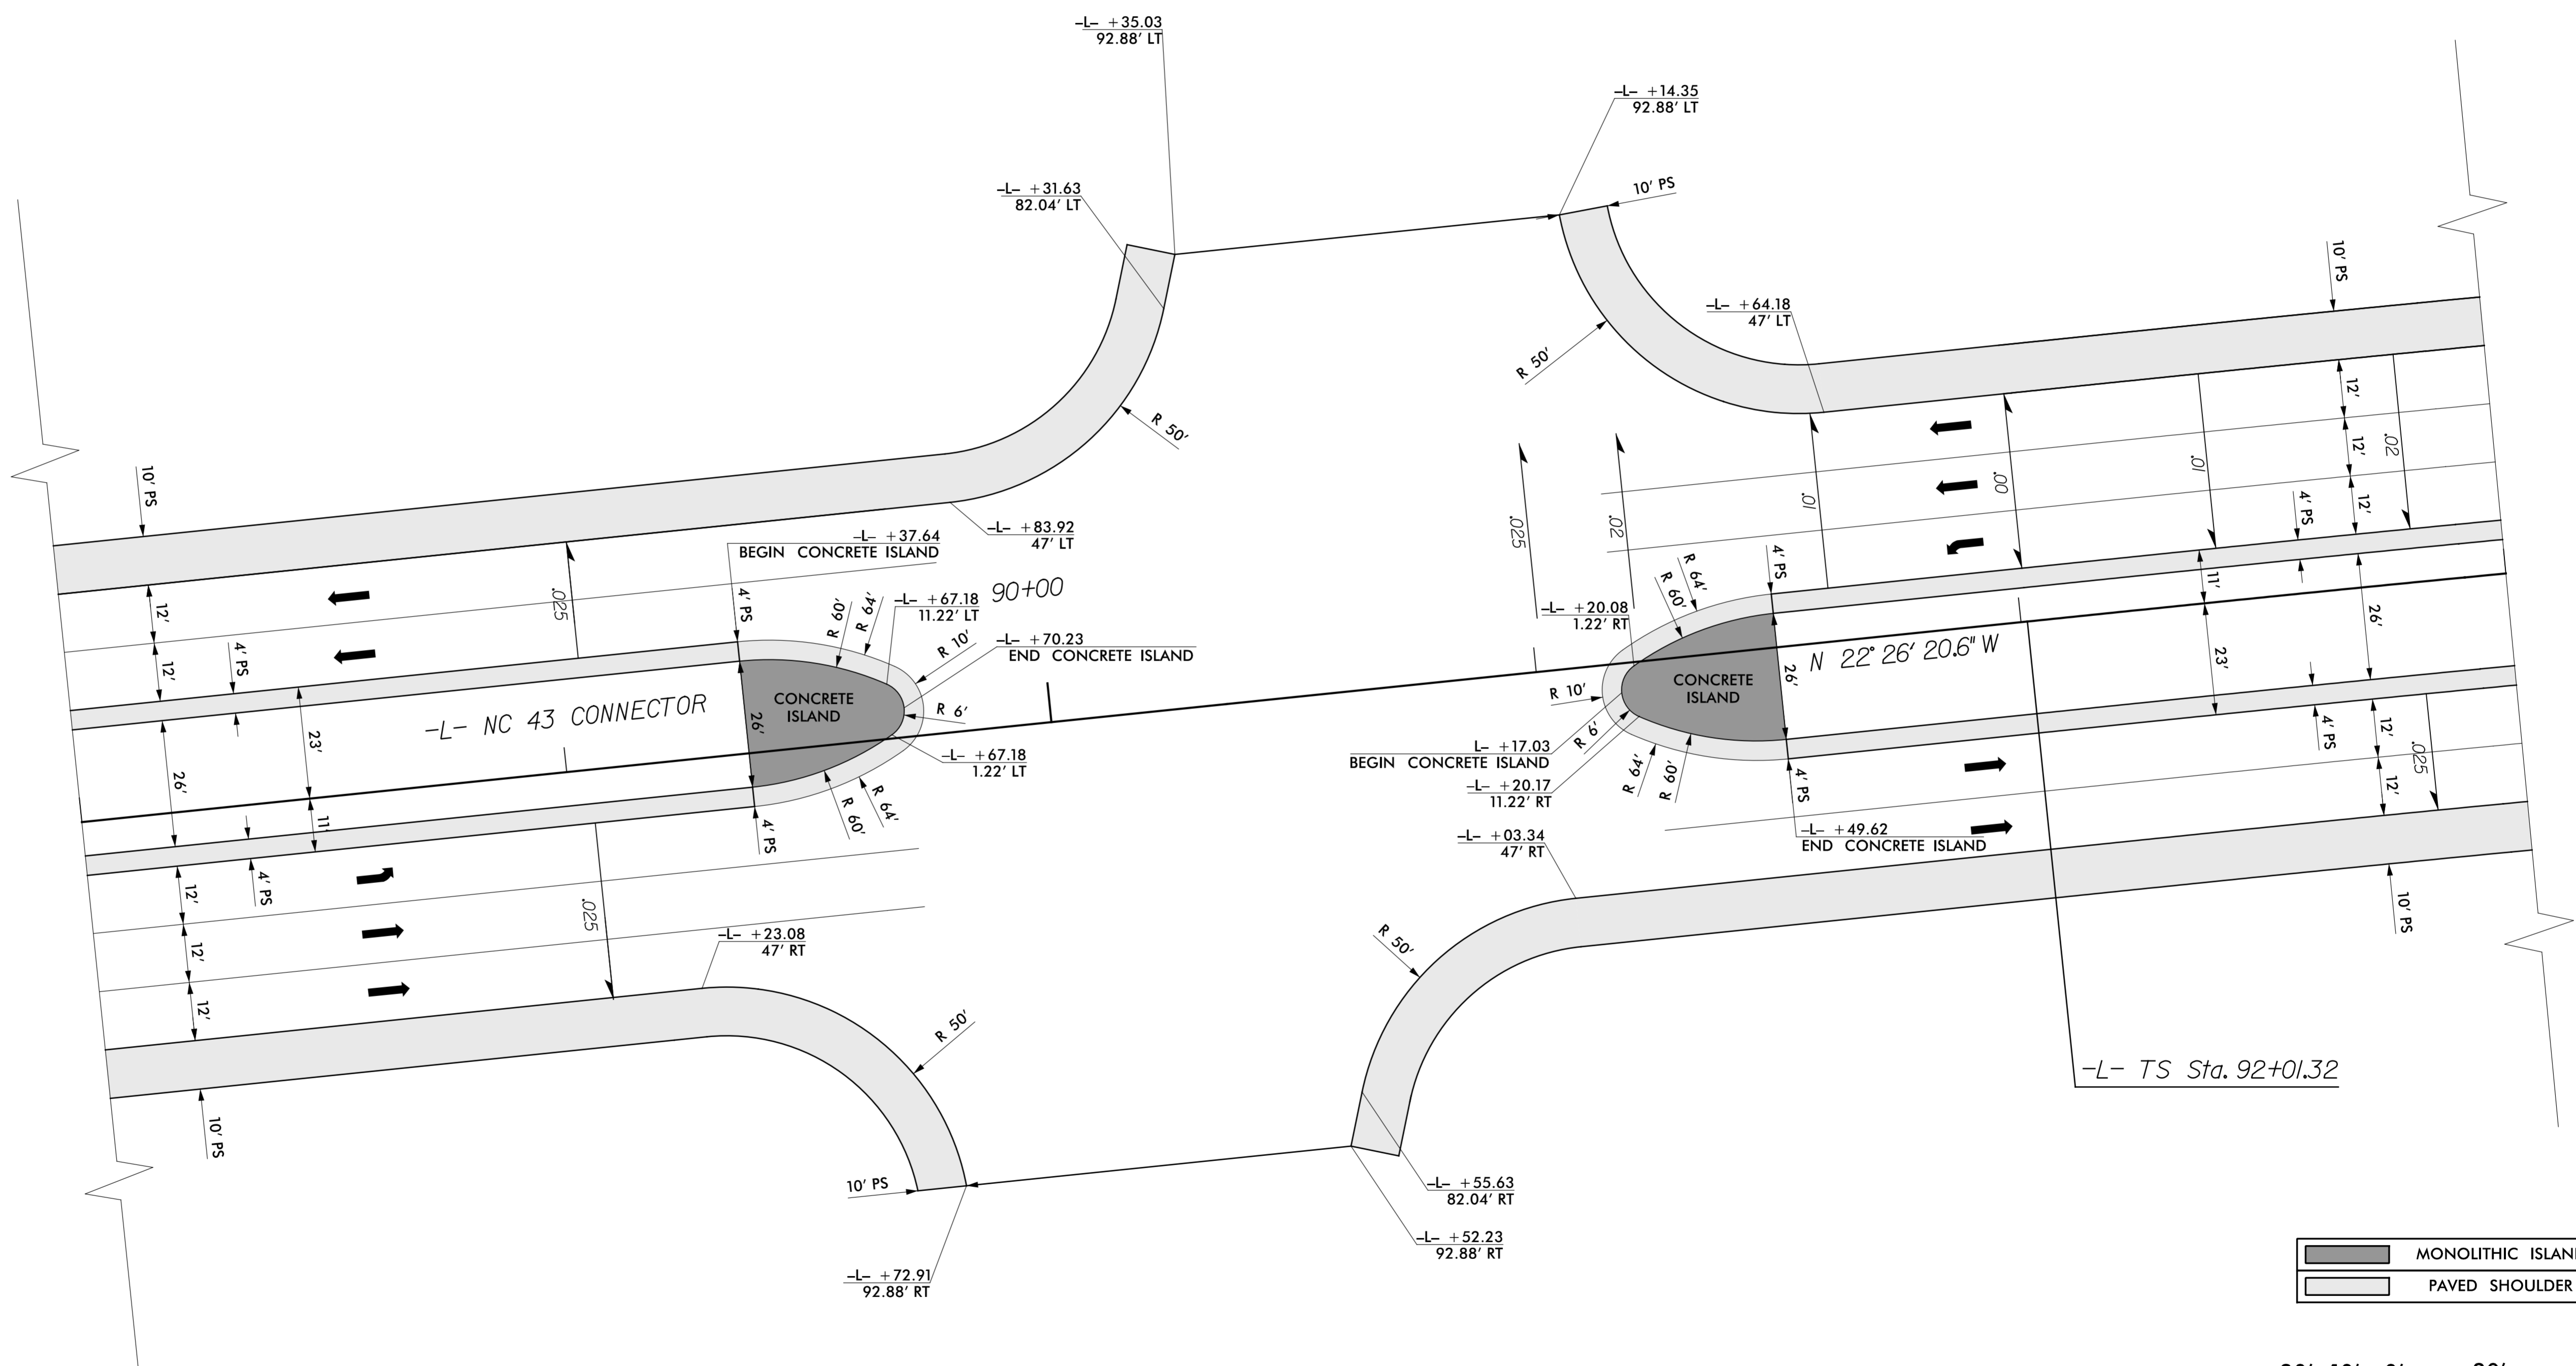

NOTE: DRIVEWAY TIES TO FUTURE DEVELOPMENT

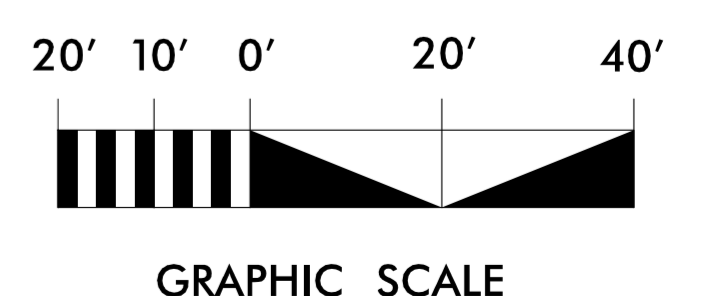

FOR FULL VIEW OF THIS AREA, SEE PLAN SHEET 10

DETAIL OF INTERSECTION

REVISIONS

PLOT DRIVER: nodot_eng.pdf_fullsize.pltcfgr
 USER: ASWIDER
 FILE: R4463A_RDY_PSH-2B-6.dgn
 PENTABLE: roadway-v8.tbl
 DATE: 2/18/2025
 TIME: 11:58:41 AM