
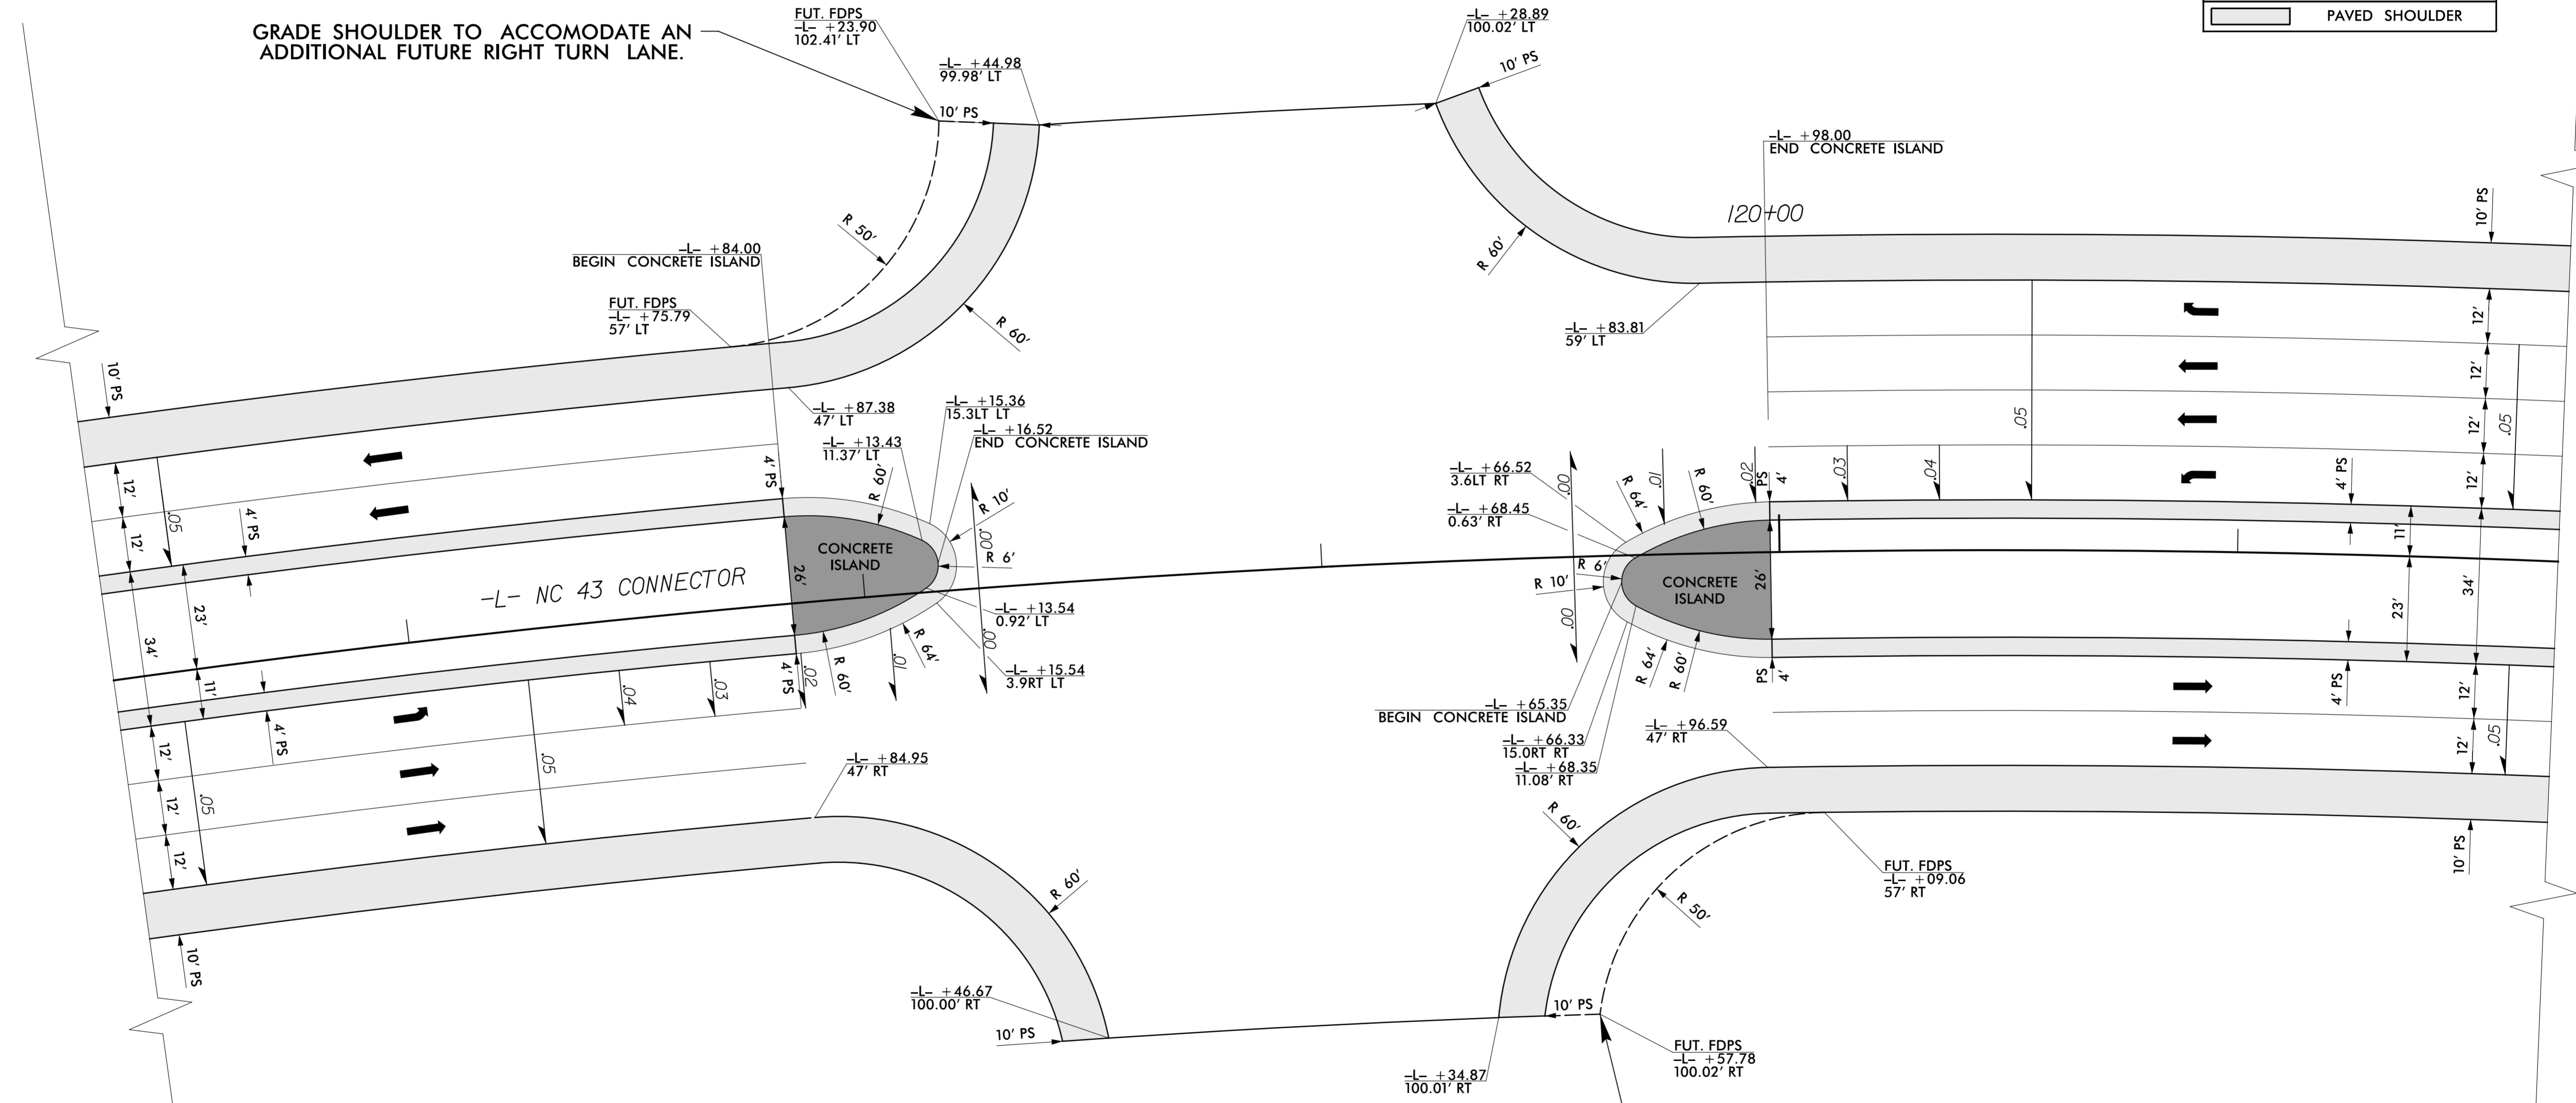



NOTE: DRIVEWAY TIES TO FUTURE DEVELOPMENT

GRADE SHOULDER TO ACCOMODATE AN ADDITIONAL FUTURE RIGHT TURN LANE.

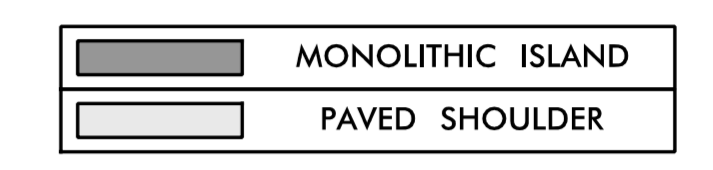

NOTE: DRIVEWAY TIES TO FUTURE DEVELOPMENT

GRADE SHOULDER TO ACCOMODATE AN ADDITIONAL FUTURE RIGHT TURN LANE.

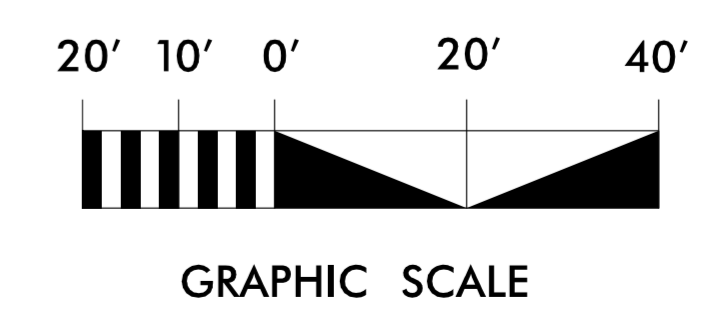

# DETAIL OF INTERSECTION

FOR FULL VIEW OF THIS AREA, SEE PLAN SHEET 12

REVISIONS

PLOT DRIVER: nodot\_eng\_pdf\_fullsize.plt  
 USER: ASWIDER  
 FILE: R4463A\_RDY\_PSH-2B-8.dgn  
 PENTABLE: roadway\_v8.tbl  
 DATE: 2/18/2025  
 TIME: 11:58:50 AM