

PROJECT NO. 15BPR.119

CATAWBA COUNTY

BRIDGE NO. 170091


SHEET 1 OF 5

STATE OF NORTH CAROLINA  
DEPARTMENT OF TRANSPORTATION  
RALEIGH

**LOCATION SKETCH**  
**BOATER SAFETY PLAN**

| REVISIONS |     |       |     |     |       | SHEET NO.<br>BSP-01   |
|-----------|-----|-------|-----|-----|-------|-----------------------|
| NO.       | BY: | DATE: | NO. | BY: | DATE: |                       |
| 1         |     |       | 3   |     |       | TOTAL<br>SHEETS<br>78 |
| 2         |     |       | 4   |     |       |                       |

DRAWN BY : HRS DATE : 8/24  
CHECKED BY : A. SORSENGINH DATE : 11/24  
DESIGN ENGINEER OF RECORD: S. MEGAHED DATE : 12/24

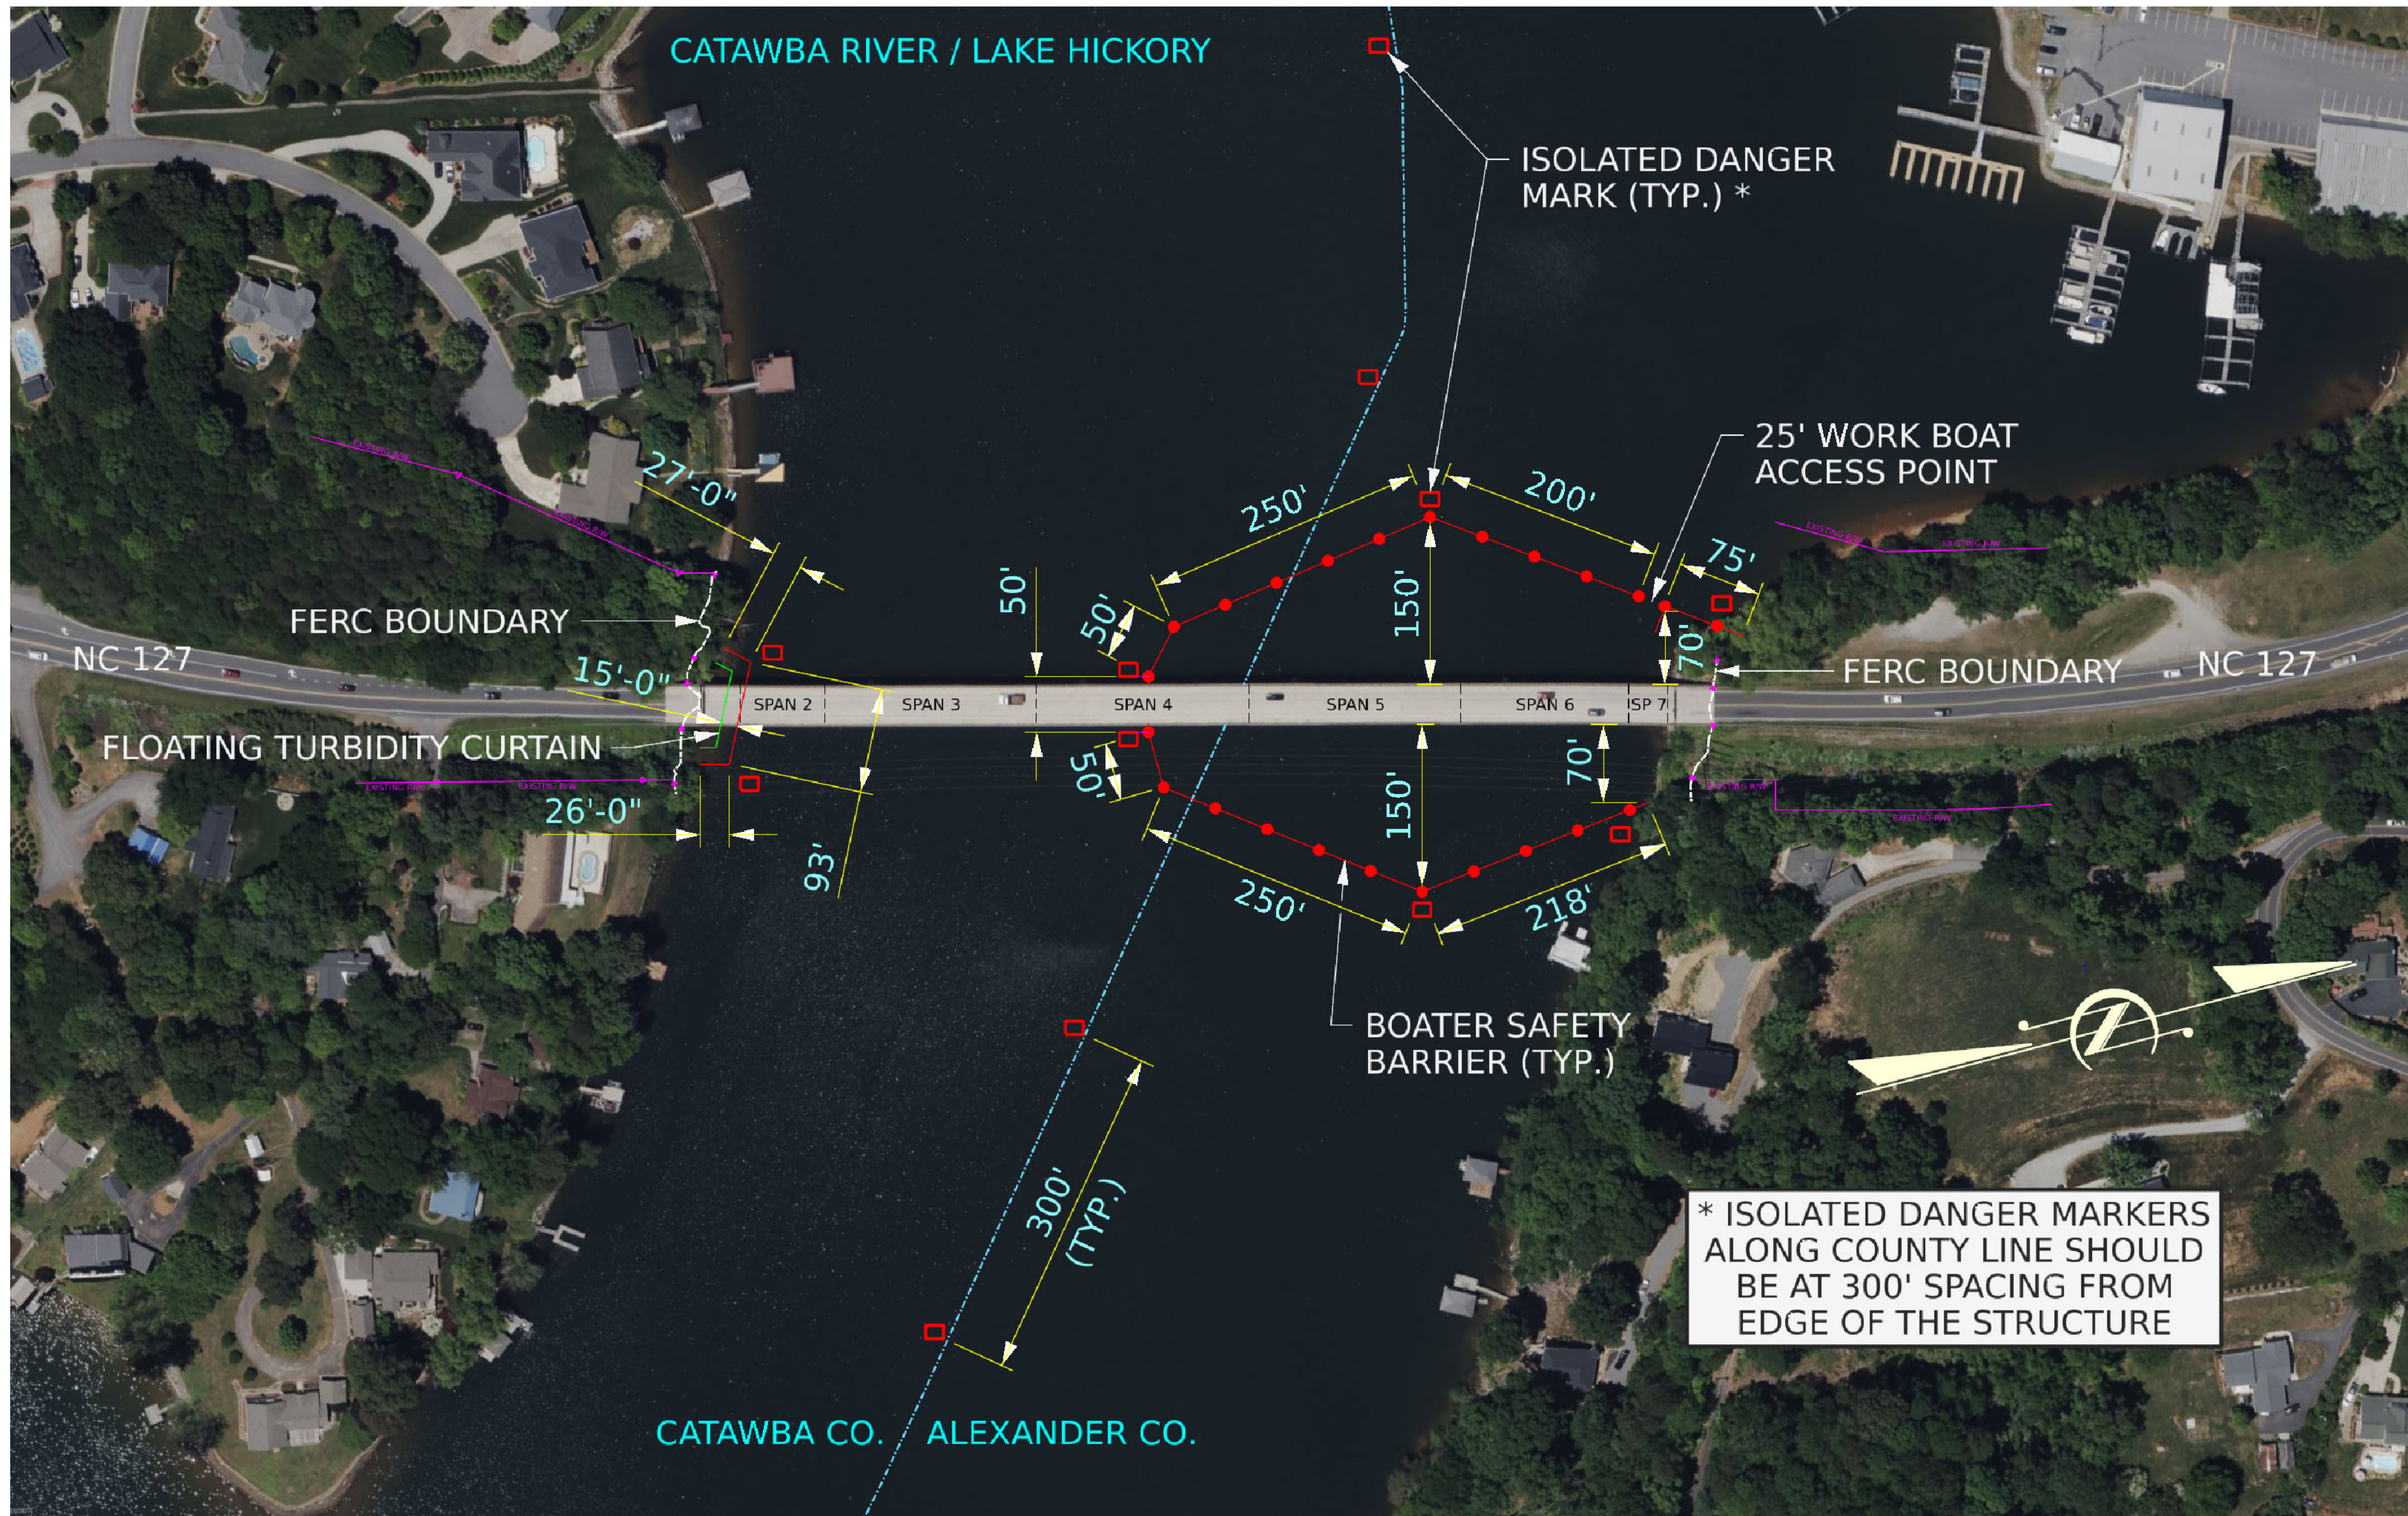

\* ISOLATED DANGER MARKERS  
ALONG COUNTY LINE SHOULD  
BE AT 300' SPACING FROM  
EDGE OF THE STRUCTURE

PROJECT NO. 15BPR.119.3

CATAWBA COUNTY

BRIDGE NO. 170091

SHEET 2 OF 5

STATE OF NORTH CAROLINA  
DEPARTMENT OF TRANSPORTATION  
RALEIGH

**BSP  
PHASE 1**

| REVISIONS |     |       |     |     |       | SHEET NO.<br>BSP-02 |
|-----------|-----|-------|-----|-----|-------|---------------------|
| NO.       | BY: | DATE: | NO. | BY: | DATE: |                     |
| 1         |     |       | 3   |     |       | TOTAL SHEETS<br>78  |
| 2         |     |       | 4   |     |       |                     |

DRAWN BY : HRS DATE : 8/24  
CHECKED BY : T. SHERRILL DATE : 1/25  
DESIGN ENGINEER OF RECORD: S. MEGAHED DATE : 1/25