


NOTE:
SEE SHEET SIGN-5 FOR EXISTING
SIGNS OUTSIDE PROJECT LIMITS.

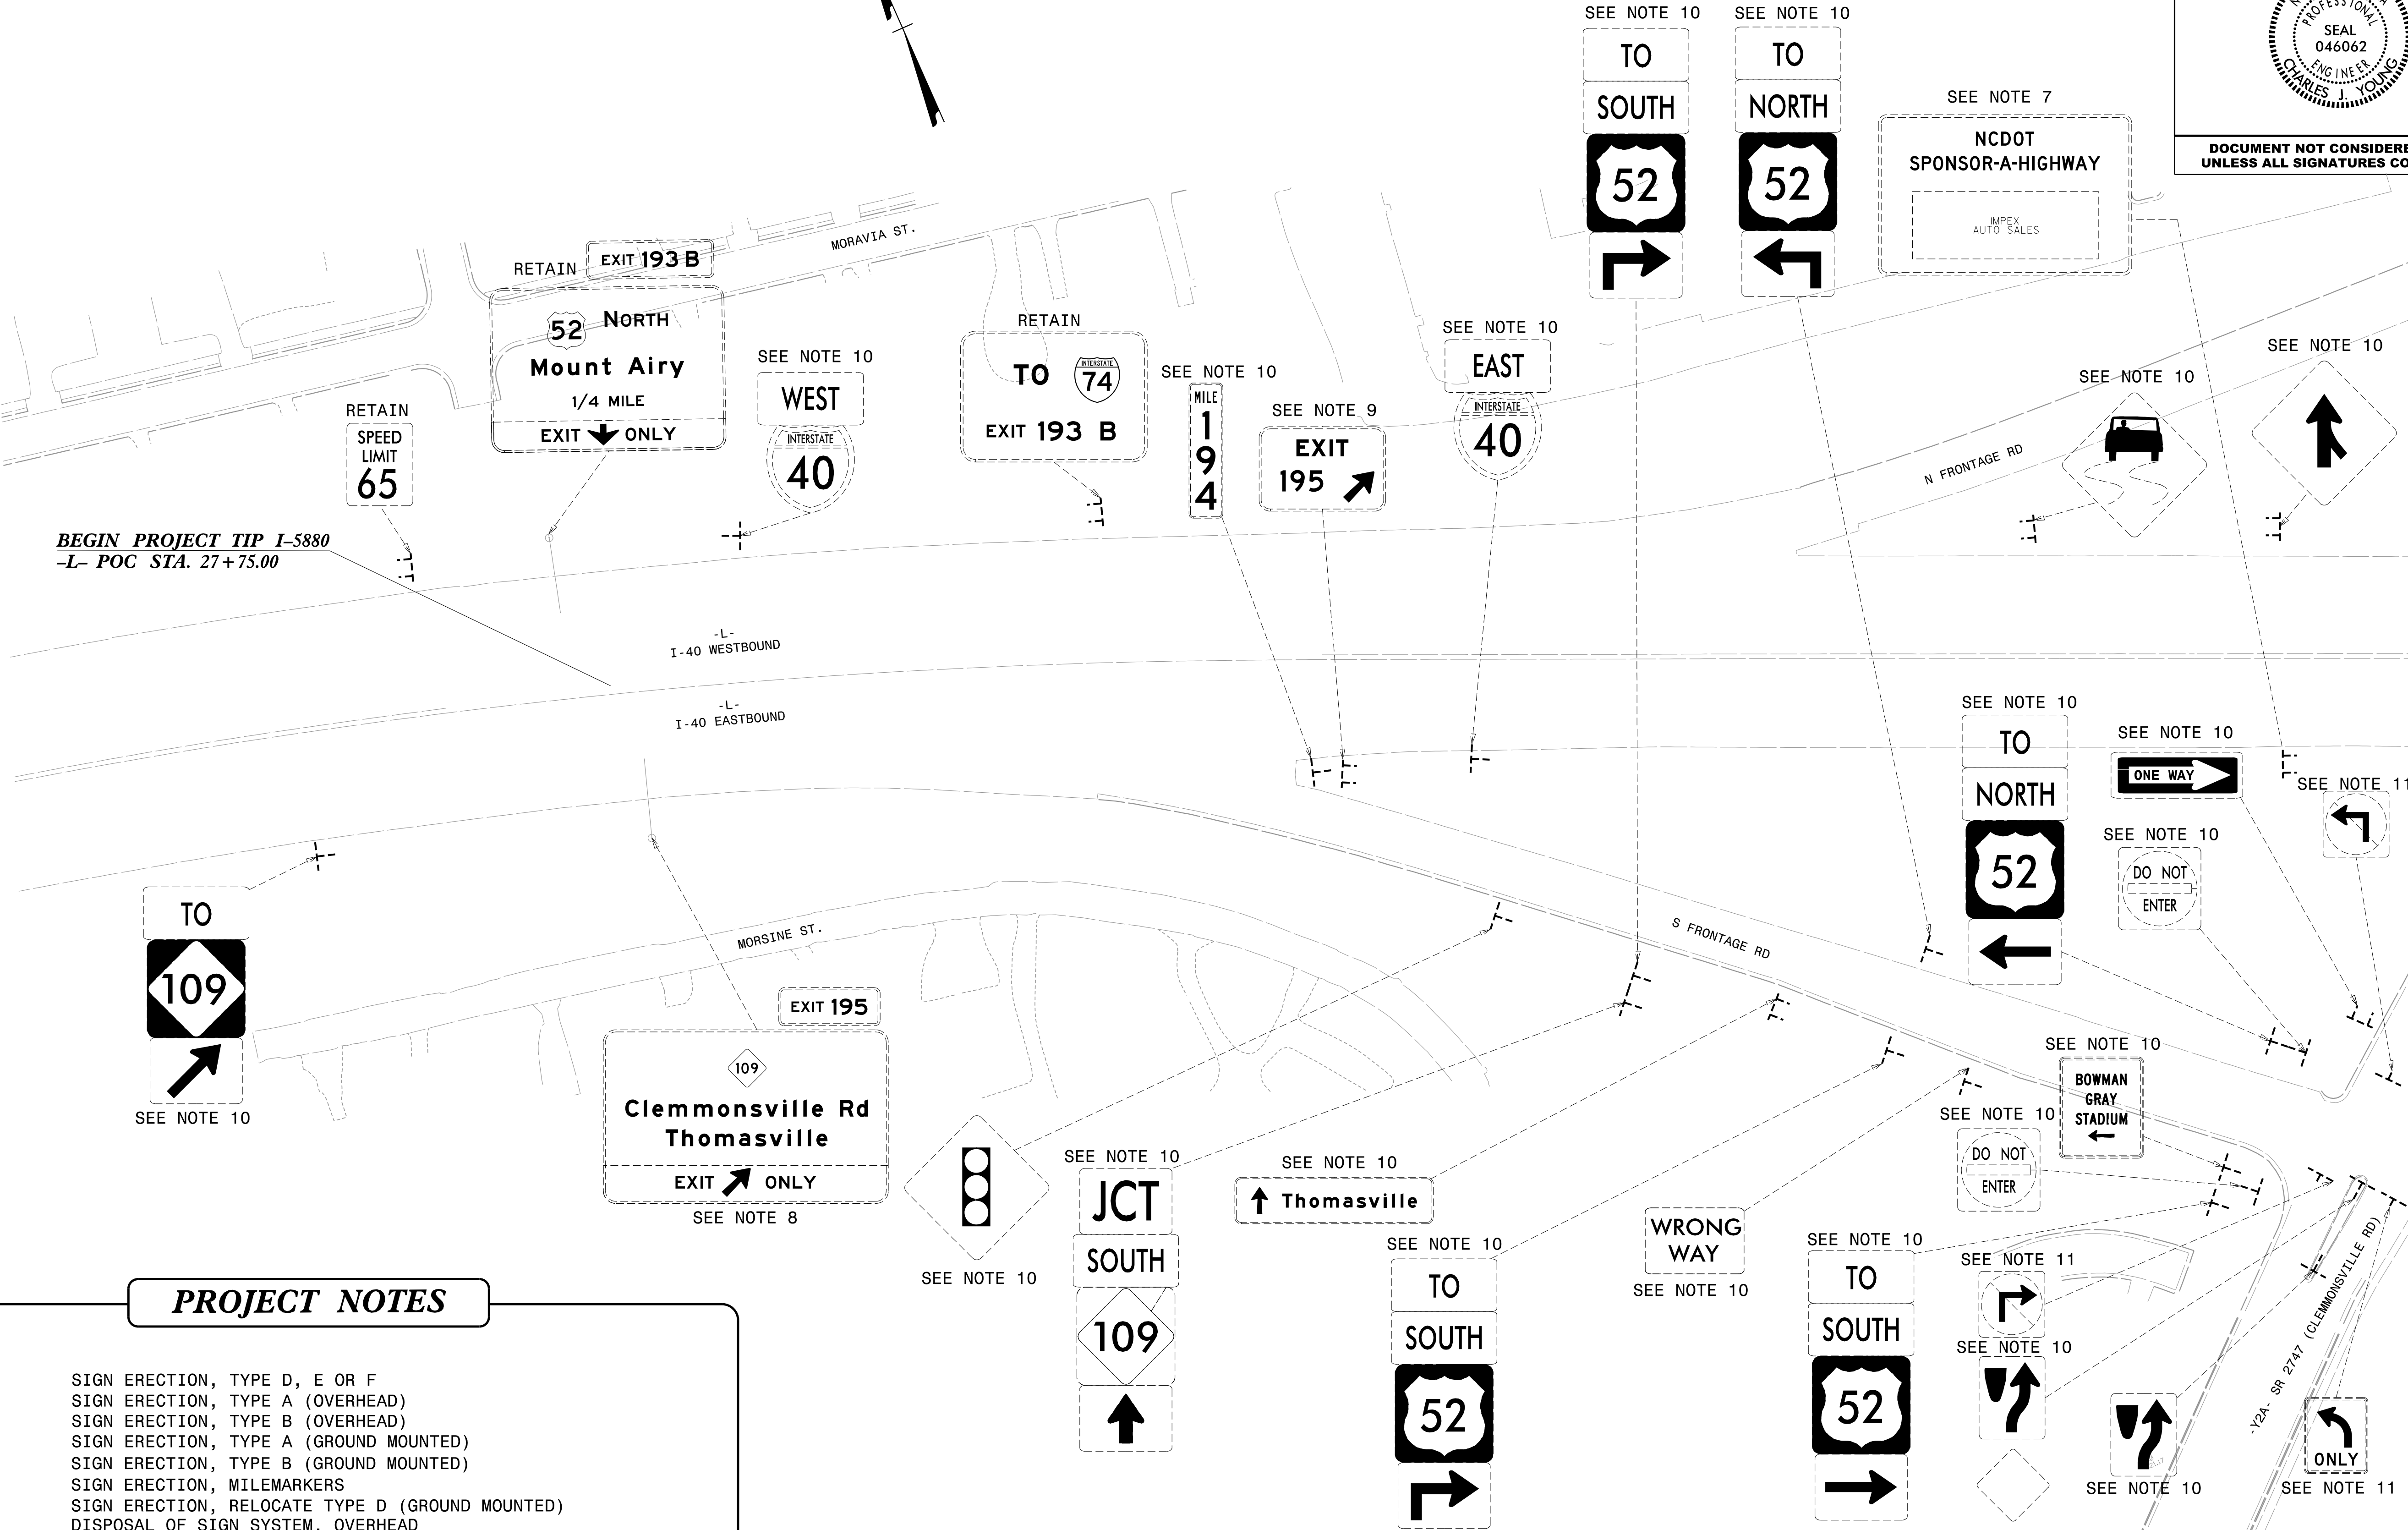

PROJECT NOTES

1

SIGN ERECTION, TYPE D, E OR F

2

SIGN ERECTION, TYPE A (OVERHEAD)

3

SIGN ERECTION, TYPE B (OVERHEAD)

4

SIGN ERECTION, TYPE A (GROUND MOUNTED)

5

SIGN ERECTION, TYPE B (GROUND MOUNTED)

6

SIGN ERECTION, MILEMARKERS

7

SIGN ERECTION, RELOCATE TYPE D (GROUND MOUNTED)

8

DISPOSAL OF SIGN SYSTEM, OVERHEAD

9

DISPOSAL OF SIGN SYSTEM, STEEL BEAM

10

DISPOSAL OF SIGN SYSTEM, U-CHANNEL

11

DISPOSAL OF SIGN, D, E OR F

12

DISPOSAL OF SIGN, A & B (OVERHEAD)

13

DISPOSAL OF LIGHTING SYSTEM

7/10/2025 10:00:21AM
I-5880 SIGN 6.dgn
User:dfredde



EXISTING SIGNS



MATCHLINE -L- STA. 38+00.00 (SEE SIGN-7)