

TIP NO.
I-5880

SHEET NO.
SIGN-8


APPROVED:

SANDCOF SED44E1...

DATE: 7/11/2025 | 10:44:22 AM EDT

SEAL


DOCUMENT NOT CONSIDERED FINAL
UNLESS ALL SIGNATURES COMPLETED

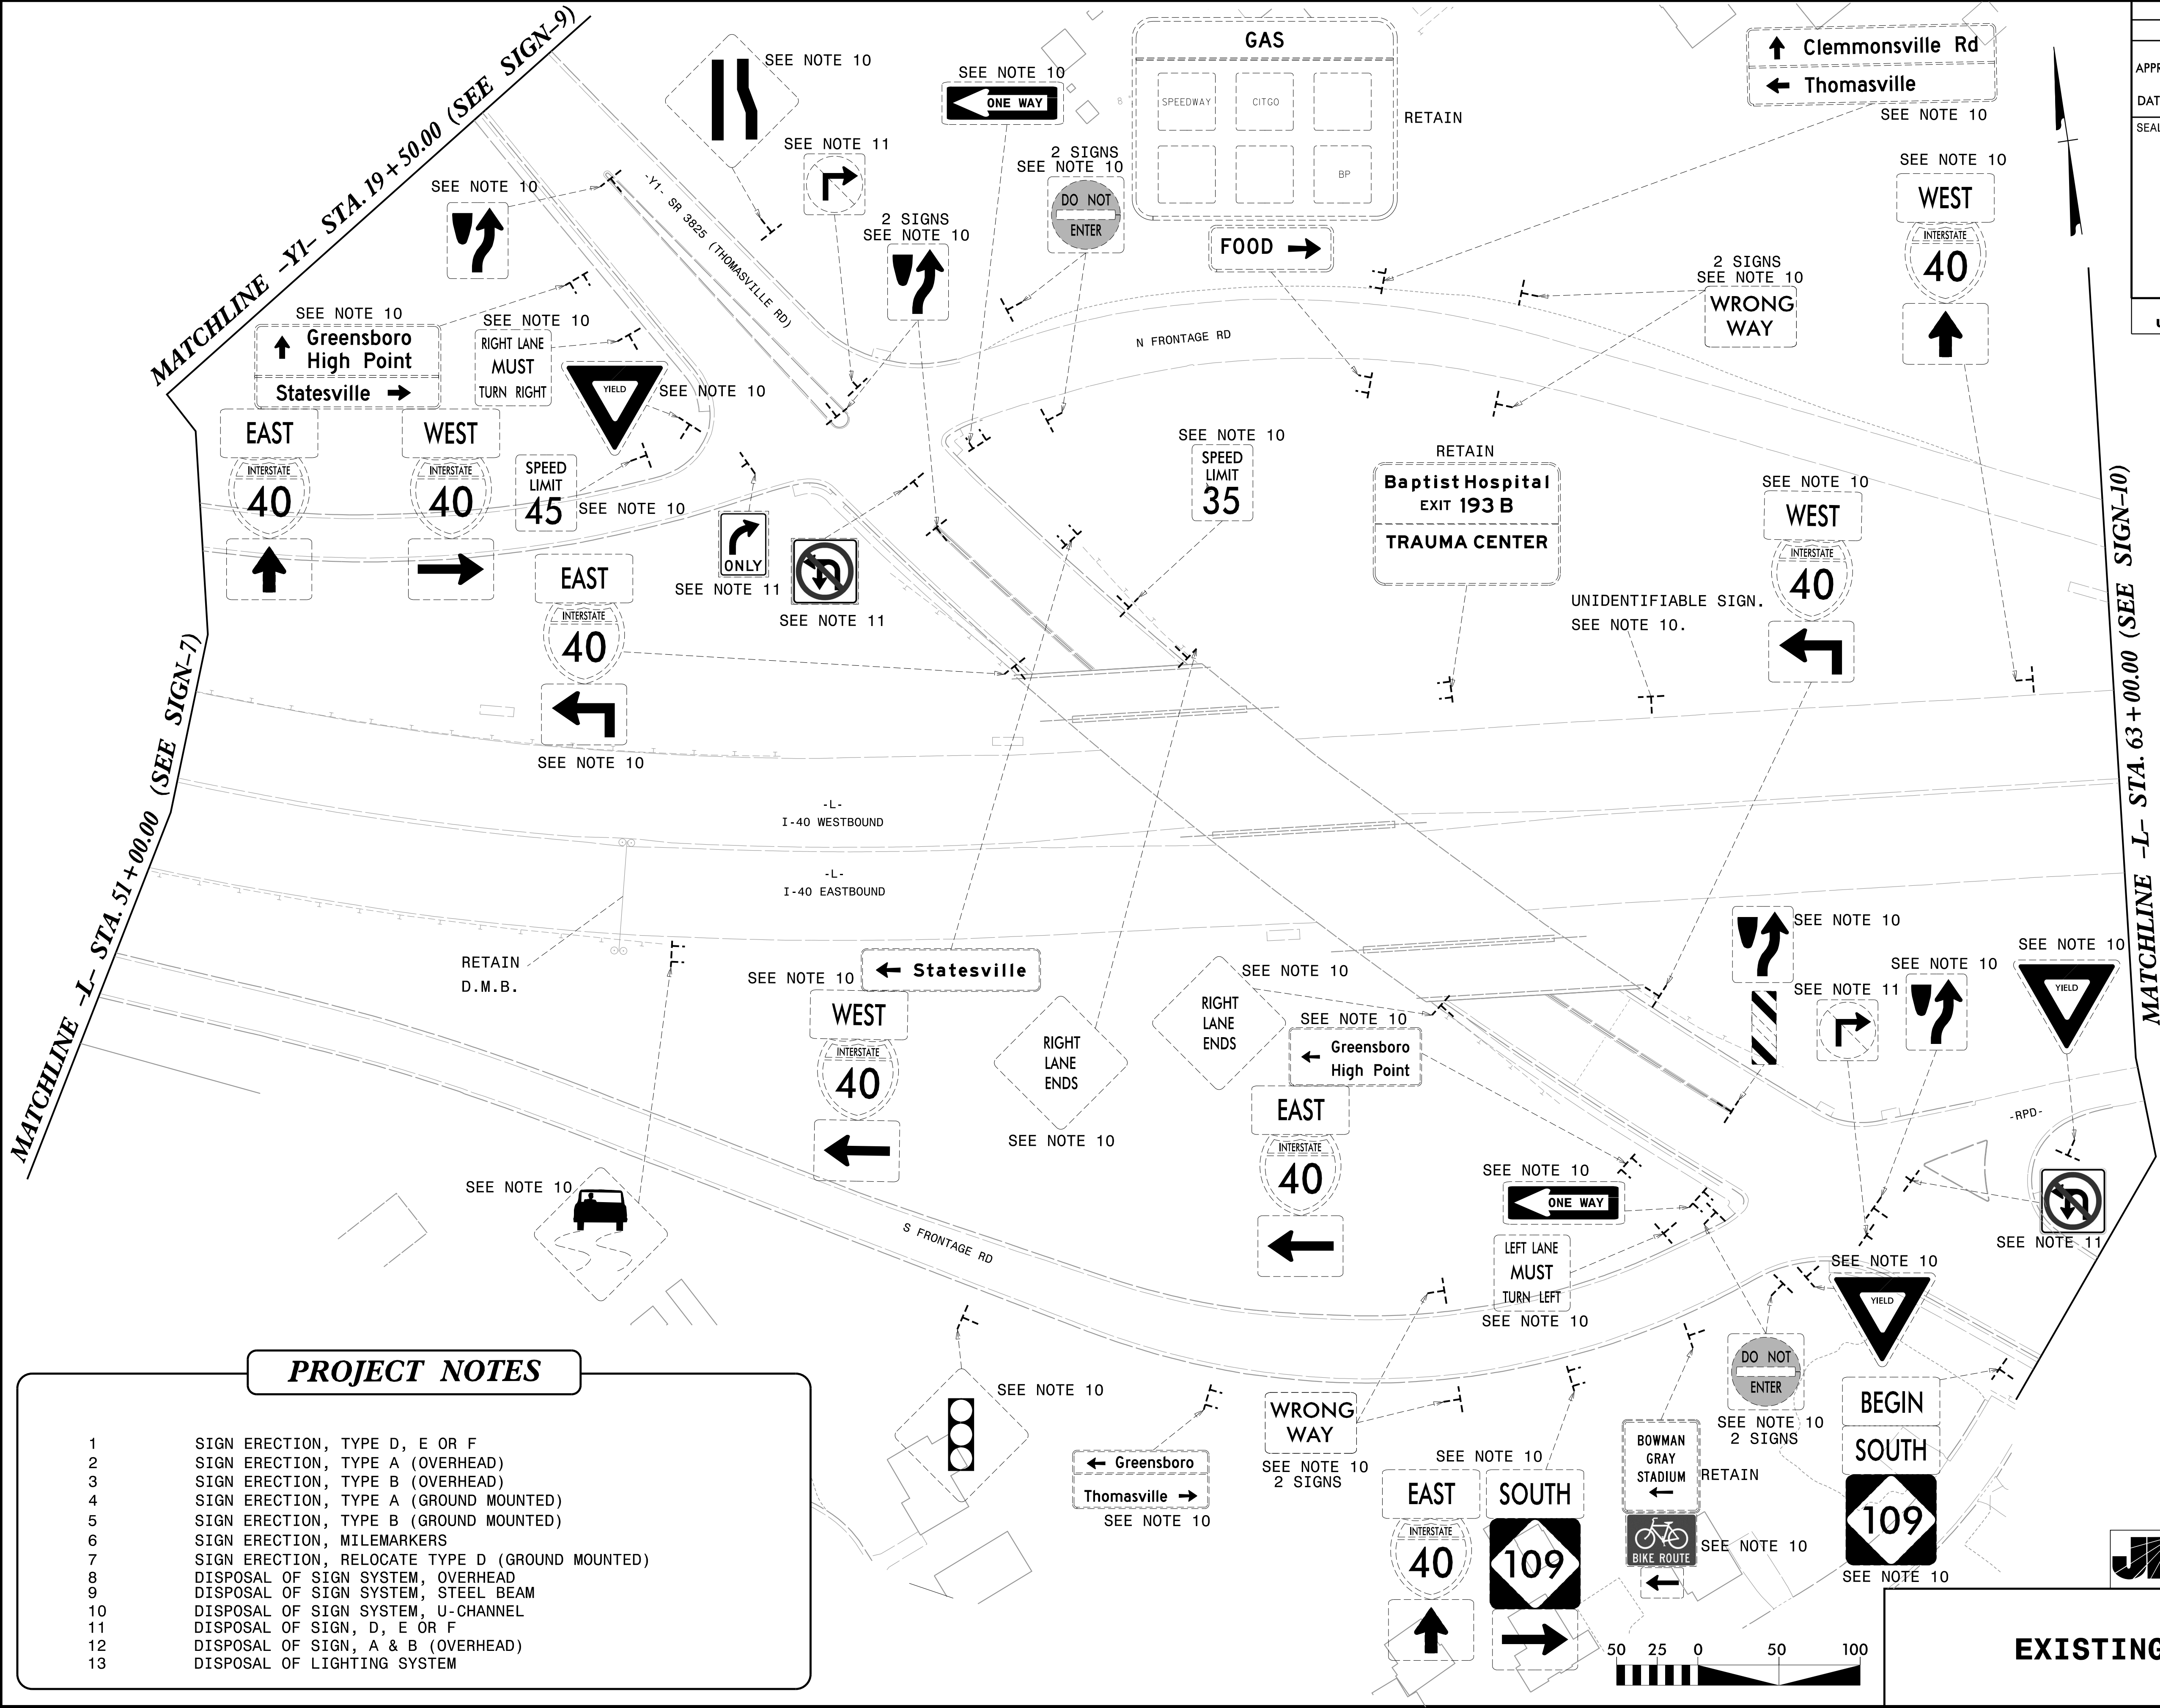

PROJECT NOTES	
1	SIGN ERECTION, TYPE D, E OR F
2	SIGN ERECTION, TYPE A (OVERHEAD)
3	SIGN ERECTION, TYPE B (OVERHEAD)
4	SIGN ERECTION, TYPE A (GROUND MOUNTED)
5	SIGN ERECTION, TYPE B (GROUND MOUNTED)
6	SIGN ERECTION, MILEMARKERS
7	SIGN ERECTION, RELOCATE TYPE D (GROUND MOUNTED)
8	DISPOSAL OF SIGN SYSTEM, OVERHEAD
9	DISPOSAL OF SIGN SYSTEM, STEEL BEAM
10	DISPOSAL OF SIGN SYSTEM, U-CHANNEL
11	DISPOSAL OF SIGN, D, E OR F
12	DISPOSAL OF SIGN, A & B (OVERHEAD)
13	DISPOSAL OF LIGHTING SYSTEM