

TIP NO.
I-5880

SHEET NO.
SIGN-9

Signed By: 


APPROVED: _____

DATE: 7/11/2025 | 10:44:22 AM EDT

SEAL



DOCUMENT NOT CONSIDERED FINAL
UNLESS ALL SIGNATURES COMPLETED

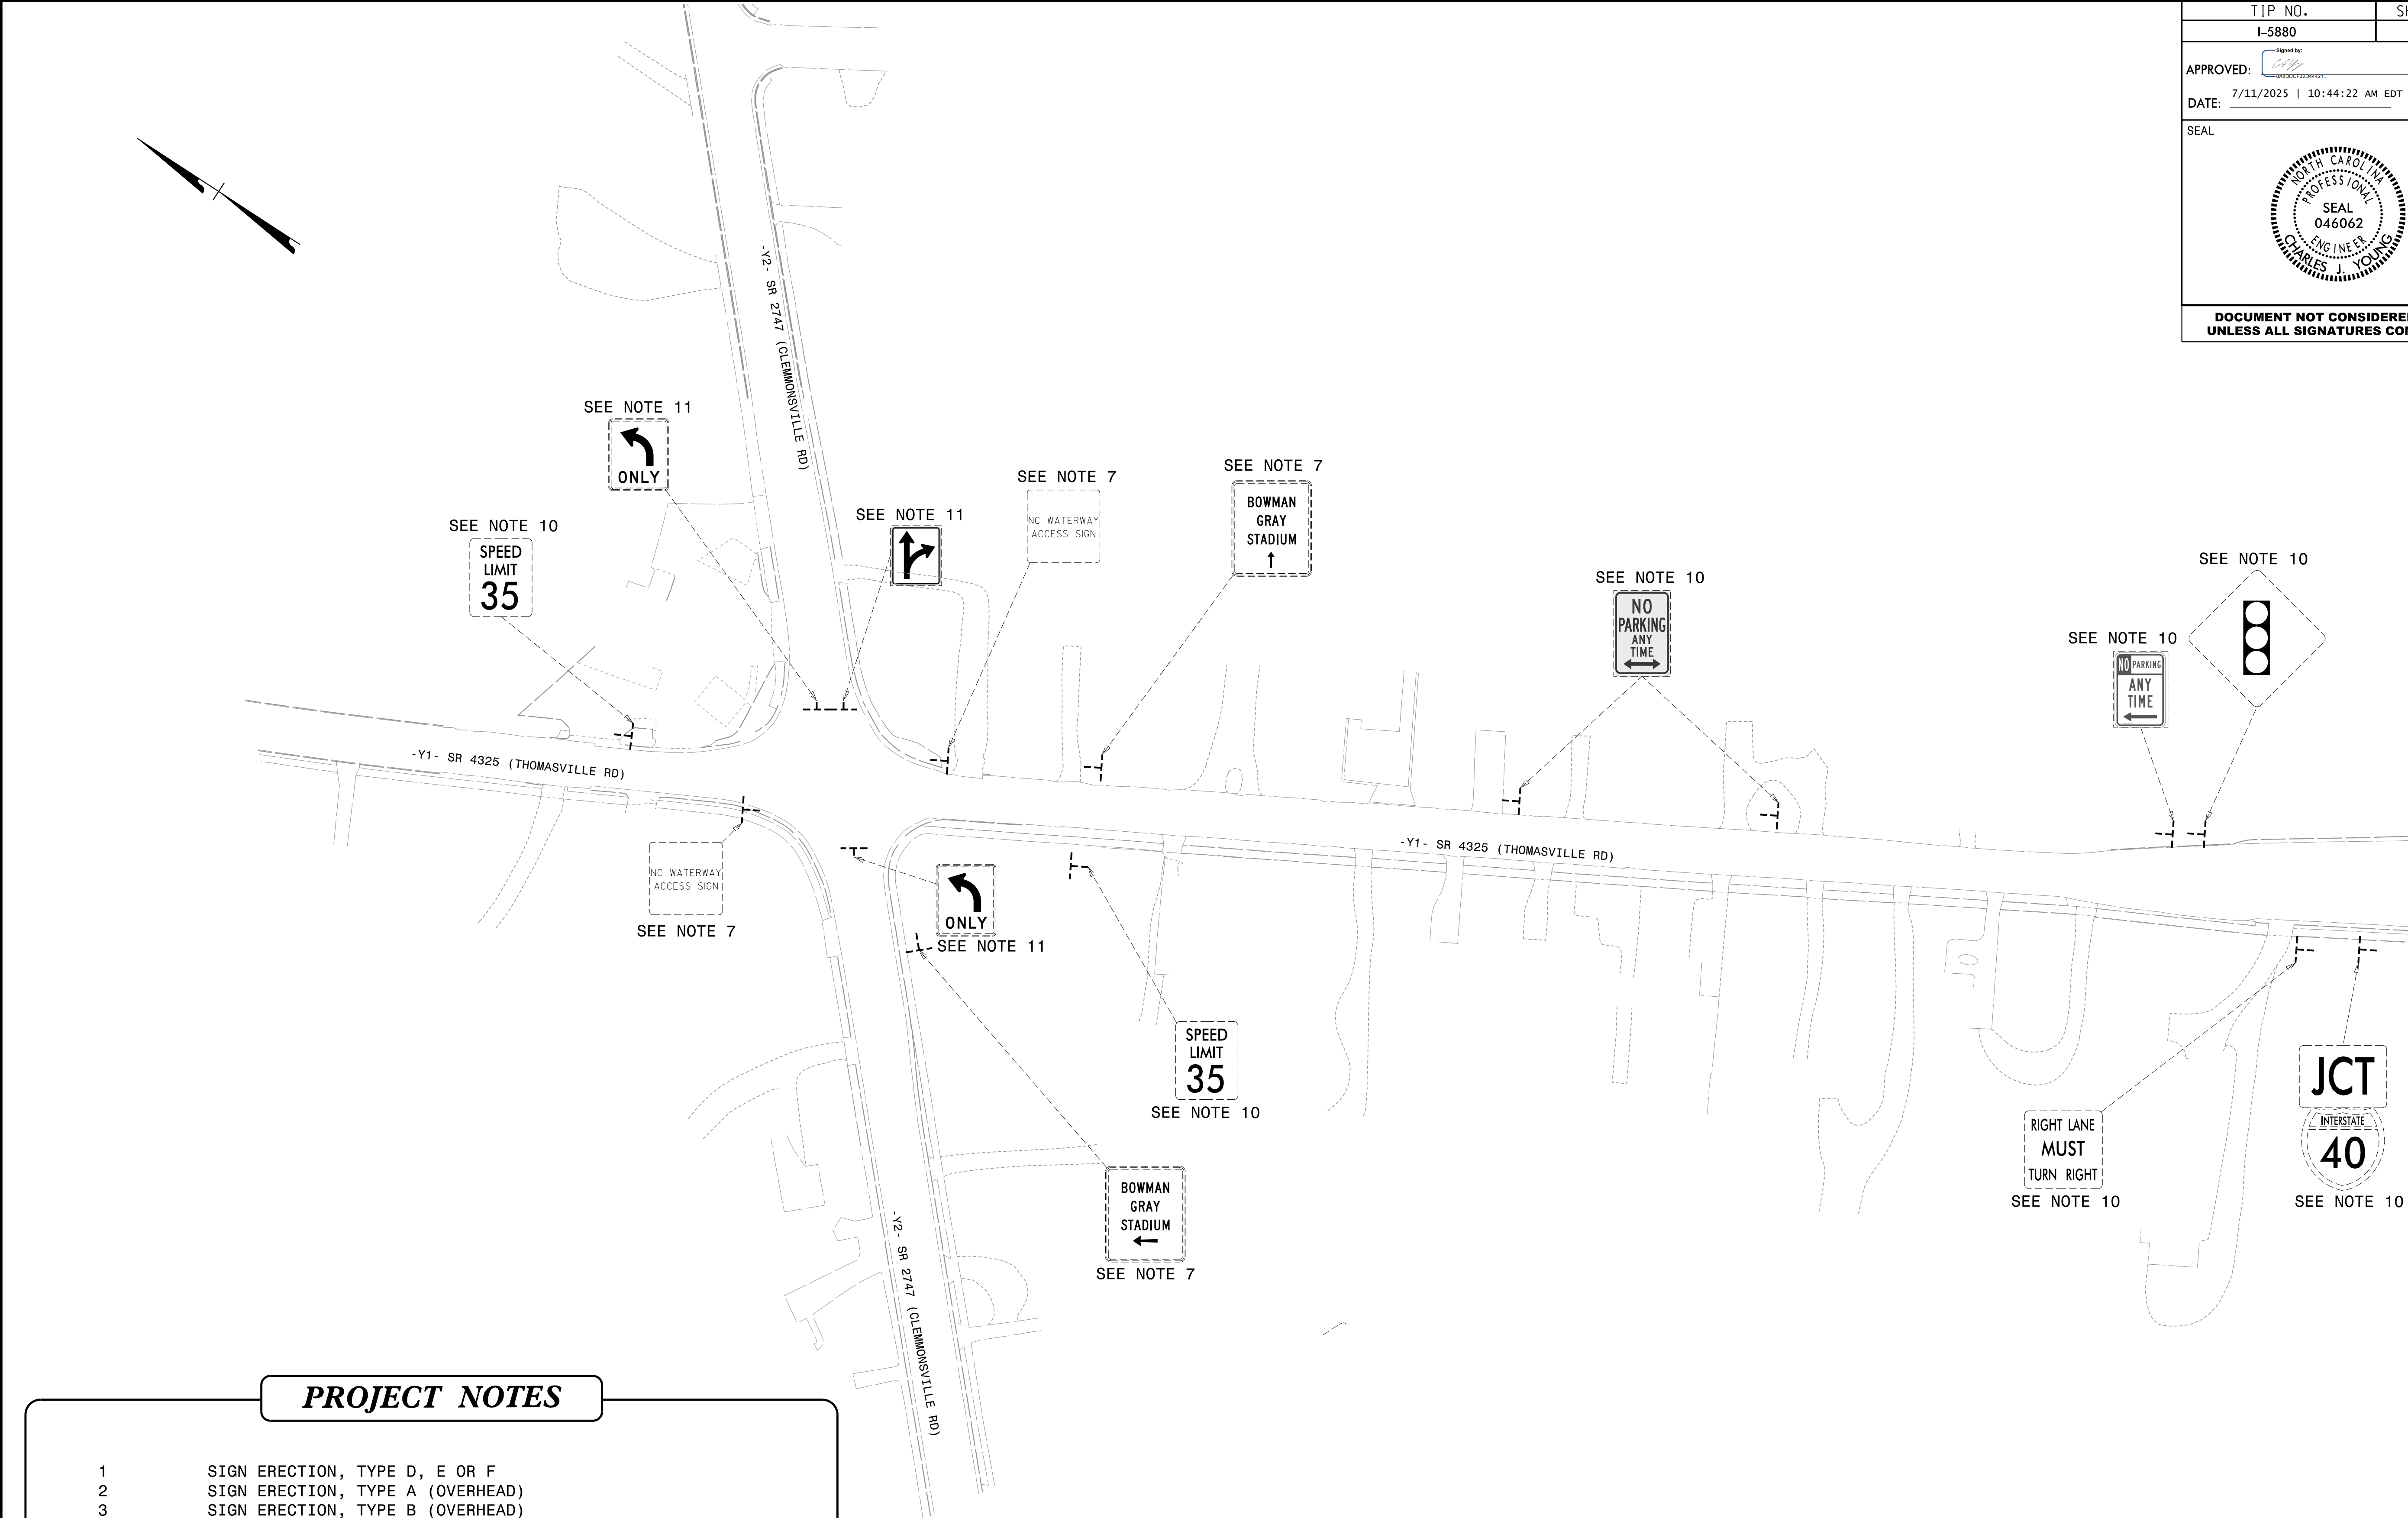

MATCHLINE -Y1- STA. 19 + 50.00 (SEE SIGN-8)

PROJECT NOTES

- 1
- SIGN ERECTION, TYPE D, E OR F
- 2
- SIGN ERECTION, TYPE A (OVERHEAD)
- 3
- SIGN ERECTION, TYPE B (OVERHEAD)
- 4
- SIGN ERECTION, TYPE A (GROUND MOUNTED)
- 5
- SIGN ERECTION, TYPE B (GROUND MOUNTED)
- 6
- SIGN ERECTION, MILEMARKERS
- 7
- SIGN ERECTION, RELOCATE TYPE D (GROUND MOUNTED)
- 8
- DISPOSAL OF SIGN SYSTEM, OVERHEAD
- 9
- DISPOSAL OF SIGN SYSTEM, STEEL BEAM
- 10
- DISPOSAL OF SIGN SYSTEM, U-CHANNEL
- 11
- DISPOSAL OF SIGN, D, E OR F
- 12
- DISPOSAL OF SIGN, A & B (OVERHEAD)
- 13
- DISPOSAL OF LIGHTING SYSTEM



Johnson, Mirmiran, & Thompson Inc.
4700 Falls of Neuse Rd, Suite 100,
Raleigh, NC, 27606
License No: C-3097



EXISTING SIGNS