


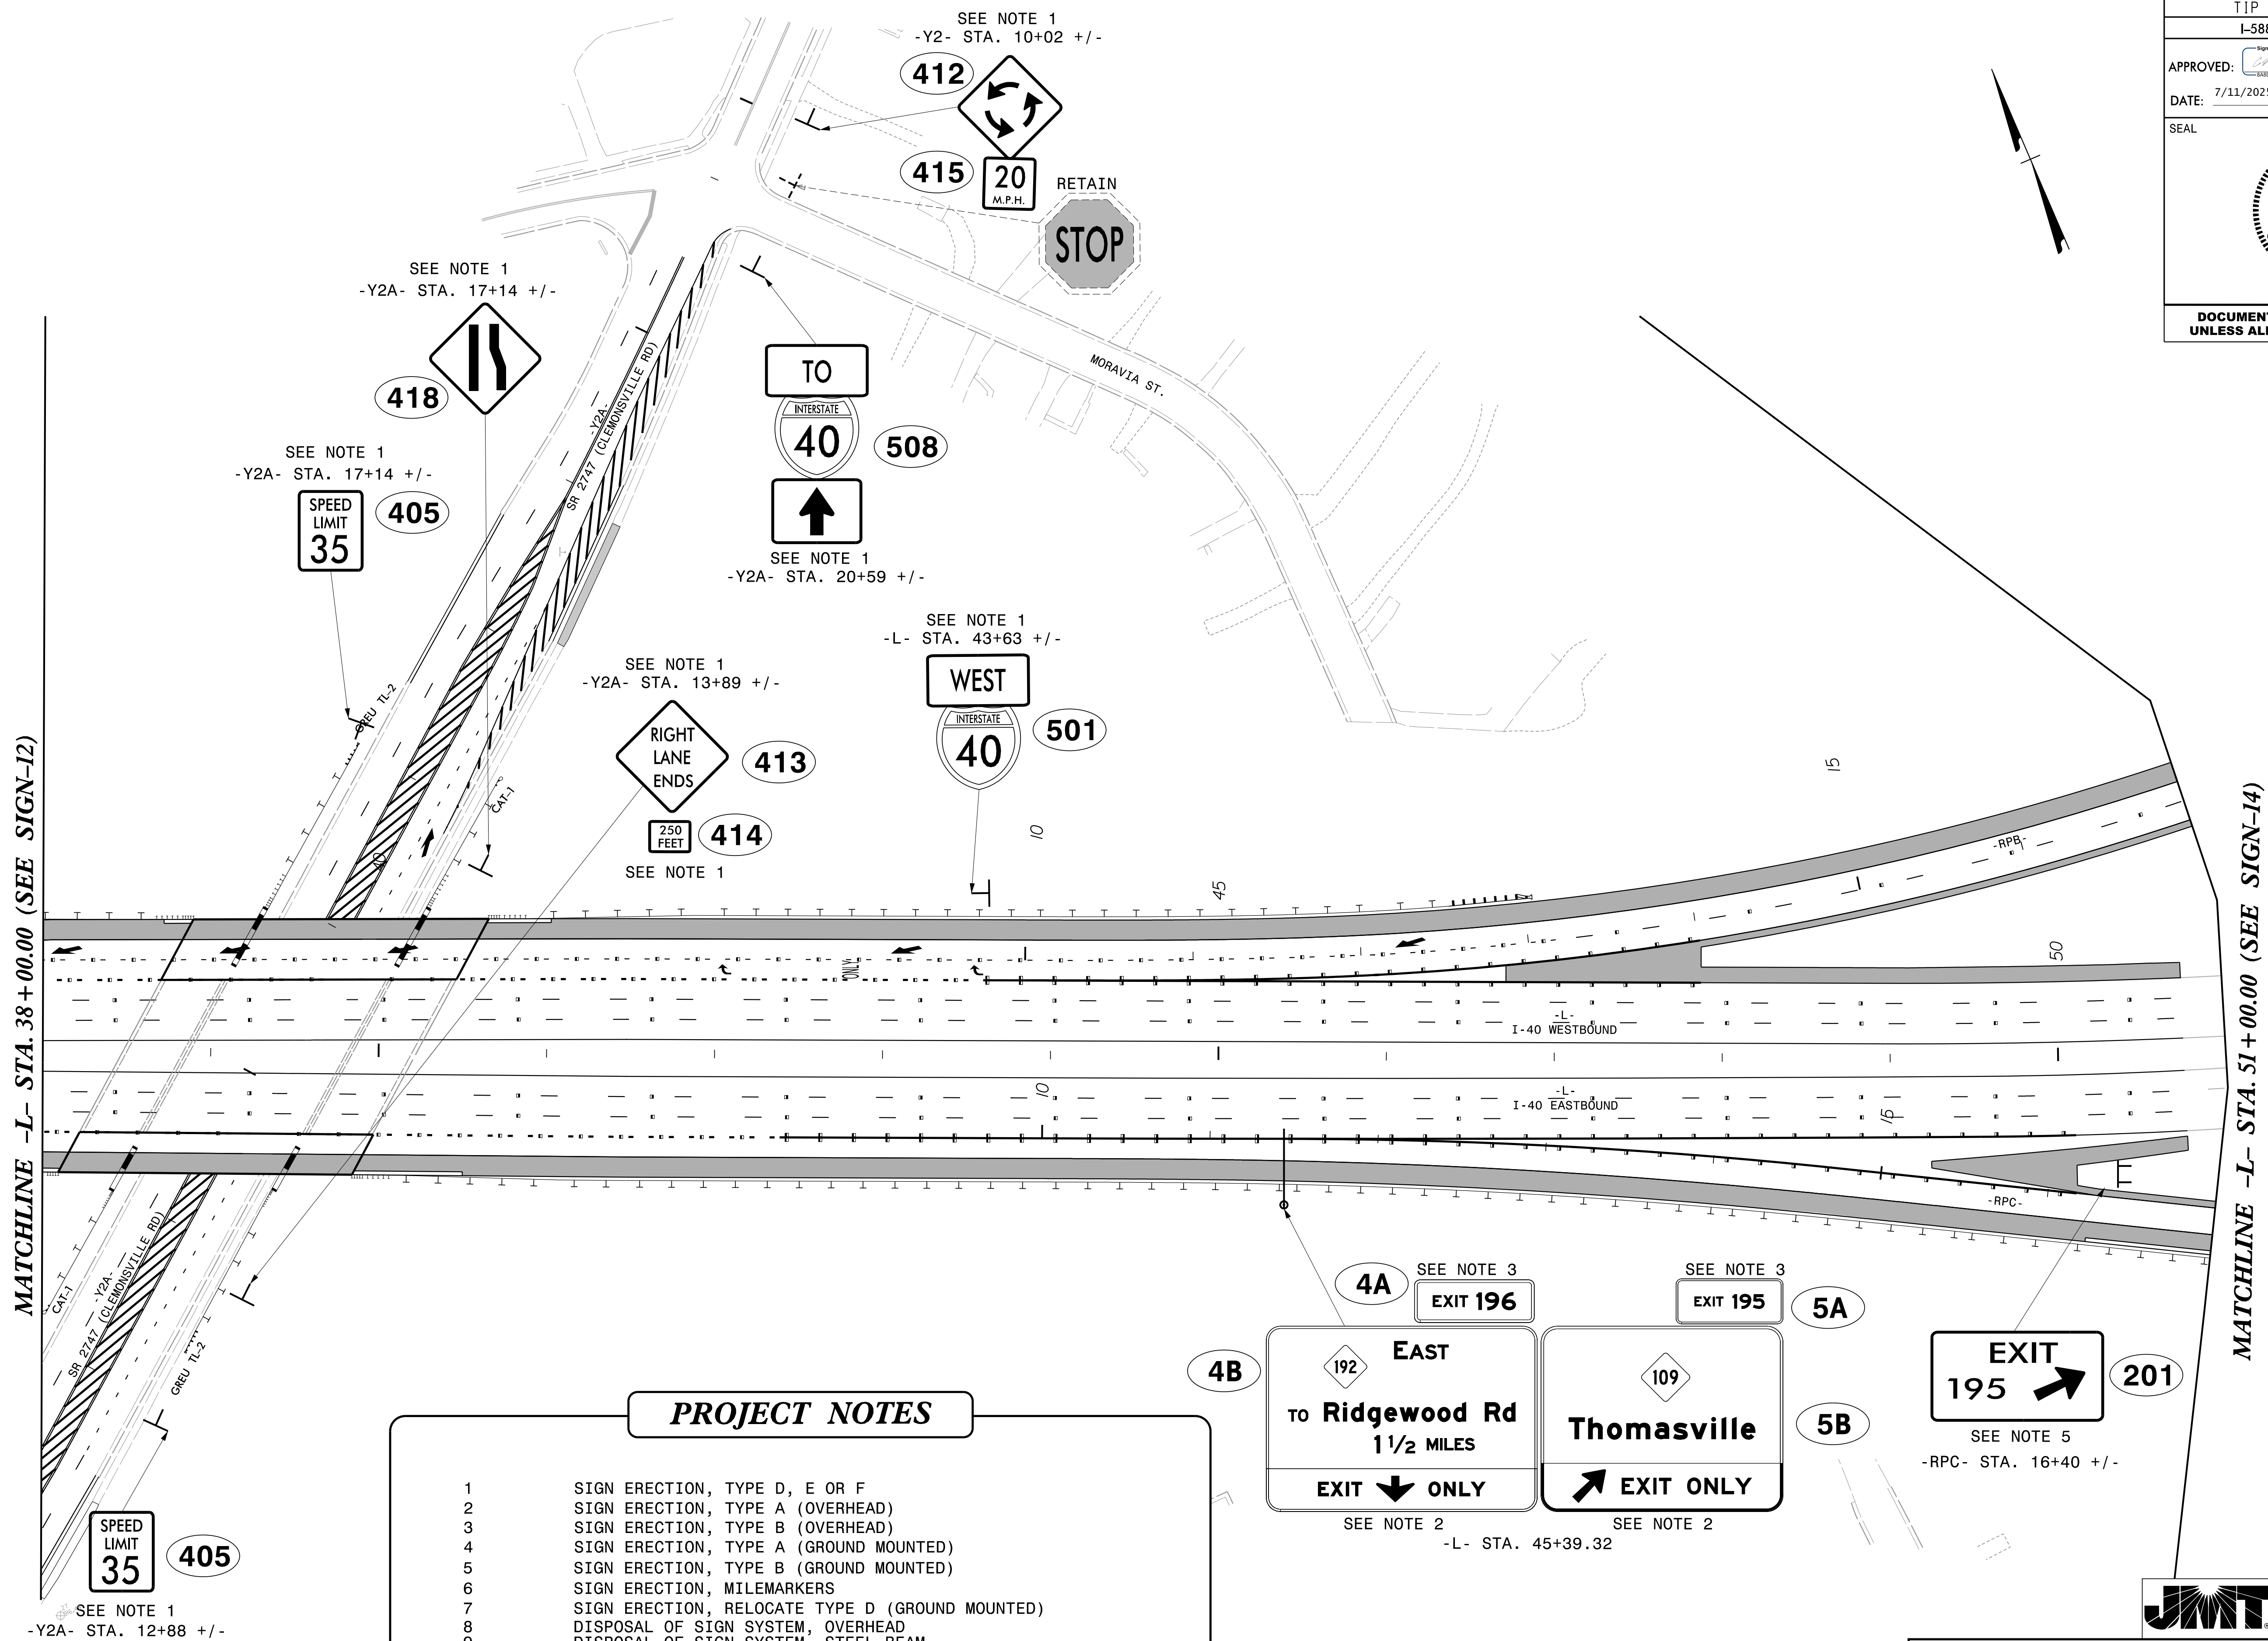

PROPOSED SIGNS