

NOTE 7 SPECIFIES THE PROPOSED SIGN LOCATION.
PLEASE REFER TO SHEET SIGN-1A FOR GUIDANCE ON SIGN PLACEMENTS.
HOWEVER, ENSURE THAT THE SIGNS SPECIFIED BY THE ENGINEER IN
PLAN SHEET SIGN-15 ARE USED.

TIP NO.
I-5880

SHEET NO.
SIGN-15

APPROVED:

Signed by:

7/11/2025

10:44:22 AM EDT

DATE:

7/11/2025 | 10:44:22 AM EDT

SEAL

NORTH CAROLINA

PROFESSIONAL

SEAL


046062

ENGINEER

CHARLES J. YOUNG

DOCUMENT NOT CONSIDERED FINAL

UNLESS ALL SIGNATURES COMPLETED

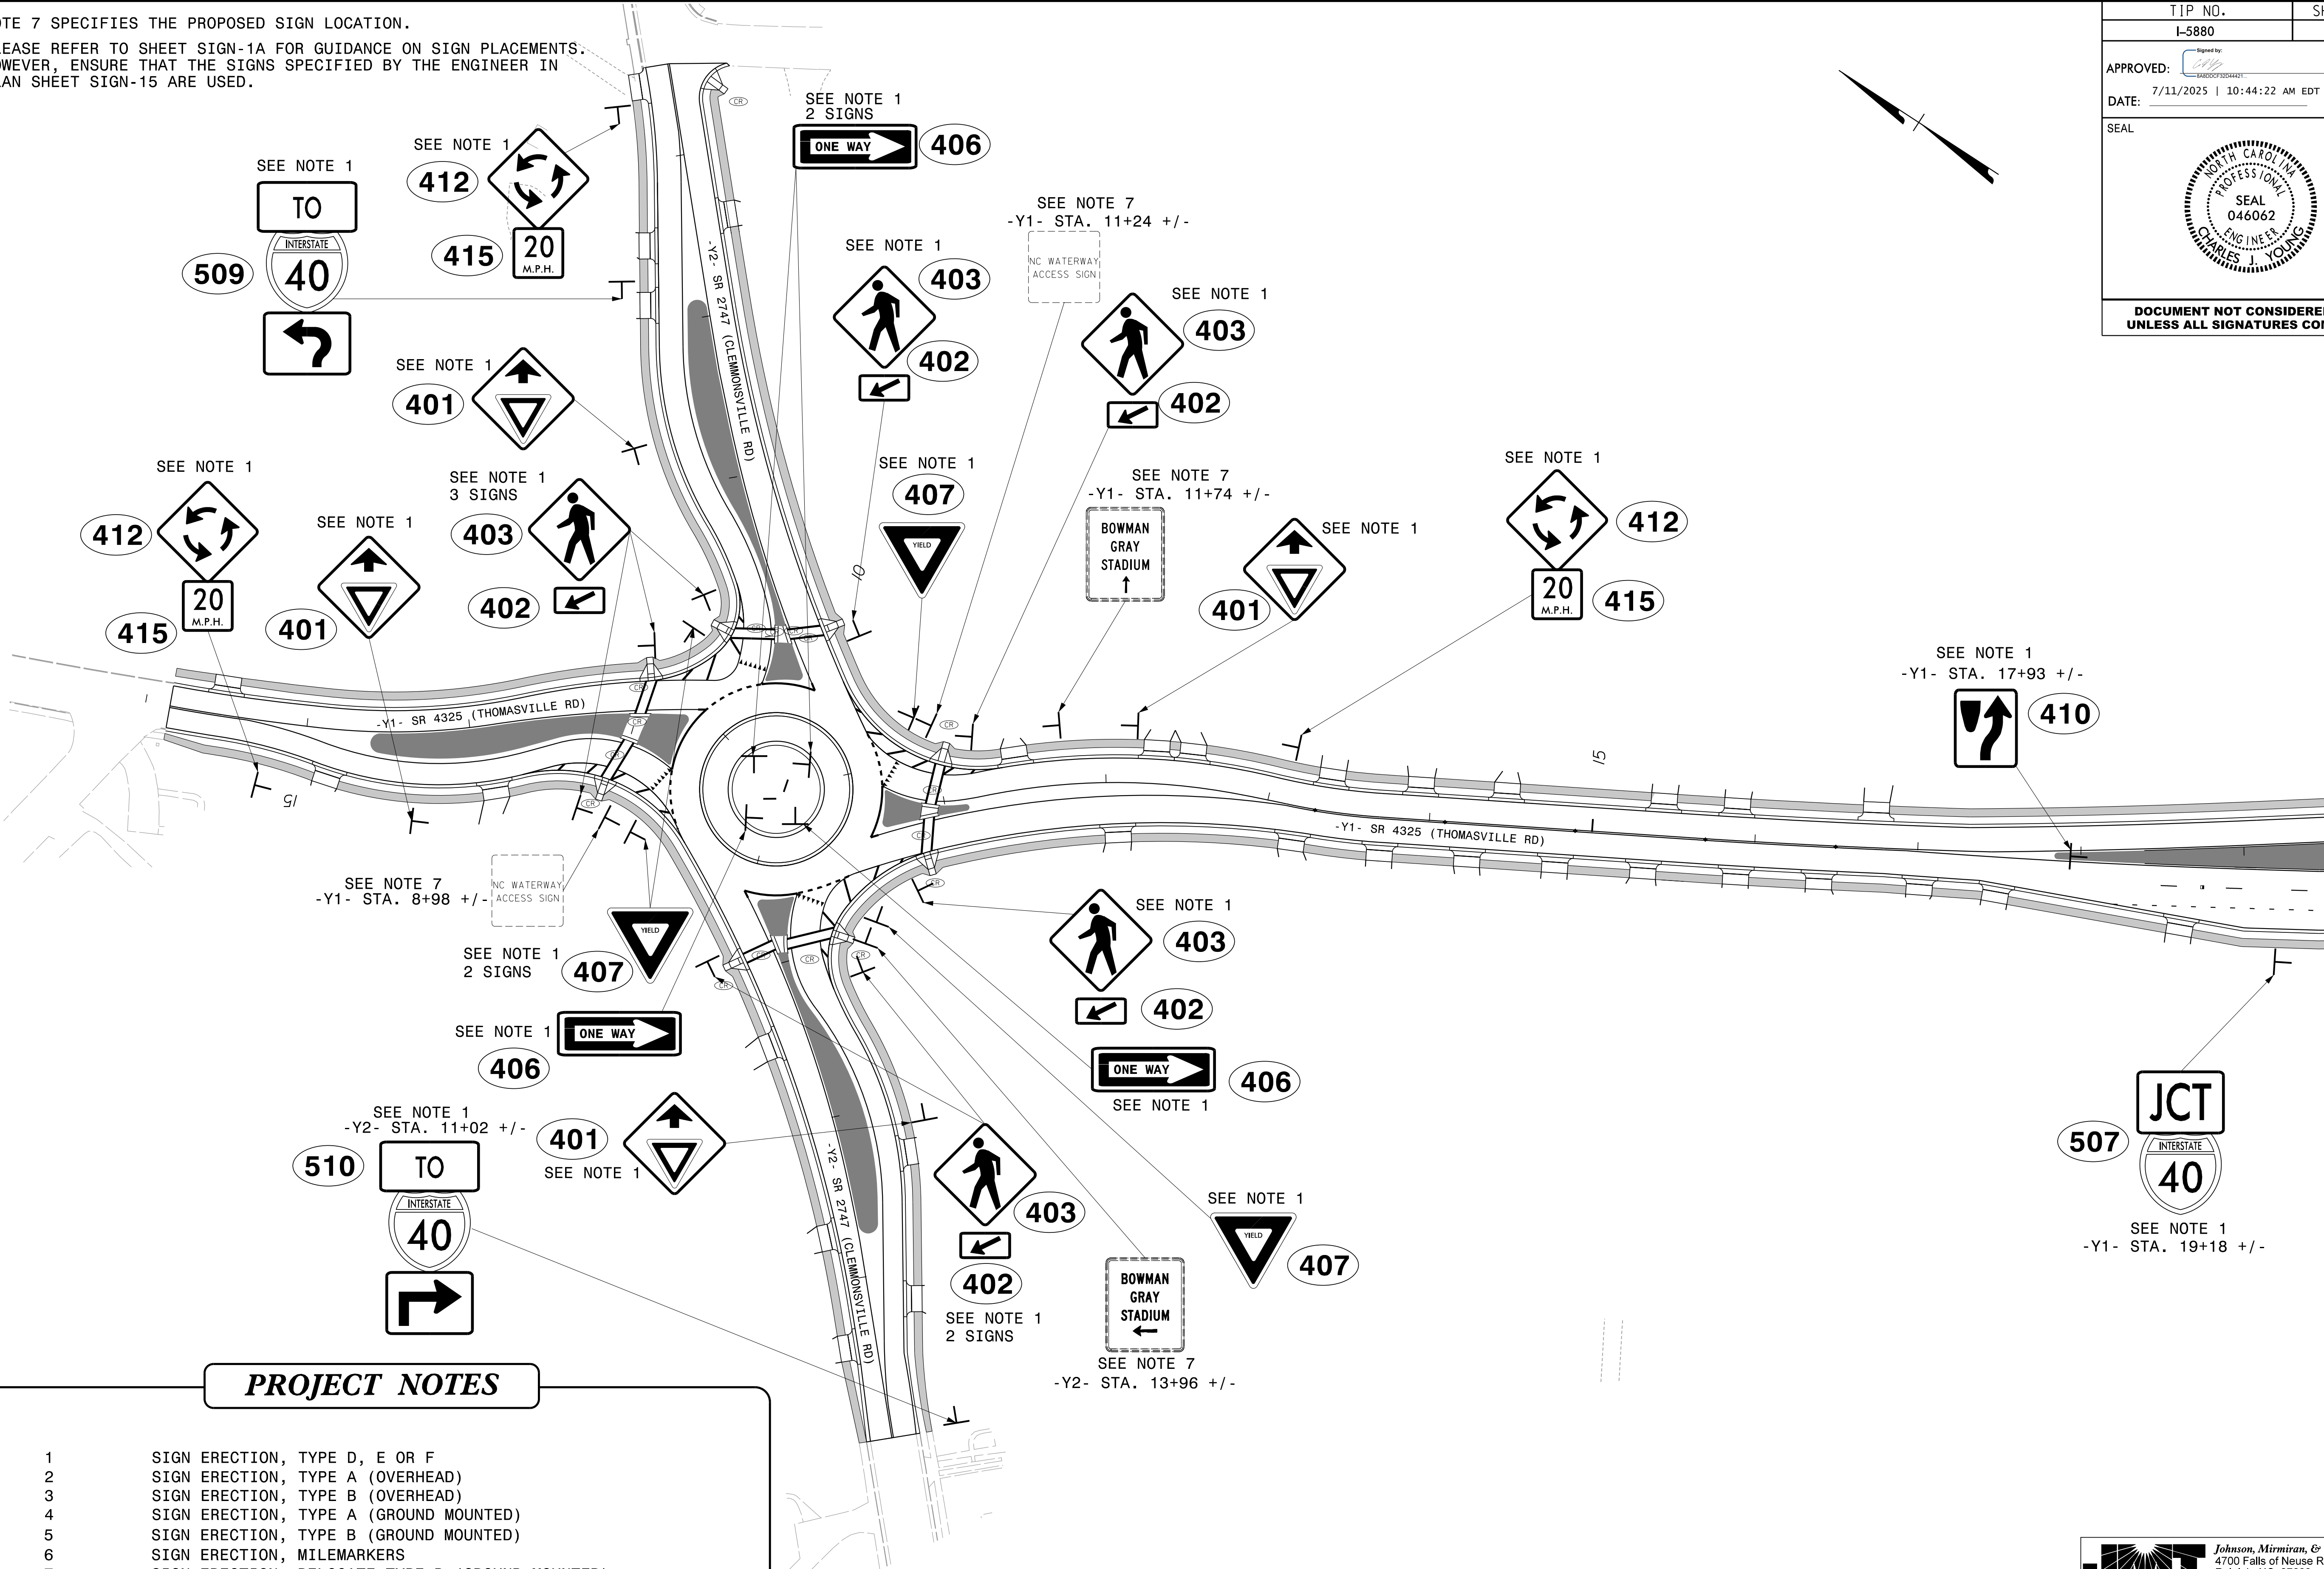

PROJECT NOTES

1

SIGN ERECTION, TYPE D, E OR F

2

SIGN ERECTION, TYPE A (OVERHEAD)

3

SIGN ERECTION, TYPE B (OVERHEAD)

4

SIGN ERECTION, TYPE A (GROUND MOUNTED)

5

SIGN ERECTION, TYPE B (GROUND MOUNTED)

6

SIGN ERECTION, MILEMARKERS

7

SIGN ERECTION, RELOCATE TYPE D (GROUND MOUNTED)

8

DISPOSAL OF SIGN SYSTEM, OVERHEAD

9

DISPOSAL OF SIGN SYSTEM, STEEL BEAM

10

DISPOSAL OF SIGN SYSTEM, U-CHANNEL

11

DISPOSAL OF SIGN, D, E OR F

12

DISPOSAL OF SIGN, A & B (OVERHEAD)

13

DISPOSAL OF LIGHTING SYSTEM

7/10/2025 10:41:17 AM
I-5880 SIGN 15.dgn
User:dfredde



PROPOSED SIGNS

Johnson, Mirmiran, & Thompson Inc.

4700 Falls of Neuse Rd, Suite 100,

Raleigh, NC, 27603

License No: C-3097

MATCHLINE -Y1- STA. 19+50.00 (SEE SIGN-14)