

## ECONOLITE ASC/3-2070 LOGIC PROCESSOR PROGRAMMING DETAIL FOR LEADING PED INTERVAL (DELAYED GREEN)

*(program controller as shown)*

The following logic processor configuration holds the FYA on signal head 11 red for the duration of the delayed green time (leading ped interval) when serving a ped call on the opposing through phase.

1. From Main Menu select 1. CONFIGURATION
2. From CONFIGURATION Submenu select 8. LOGIC PROCESSOR
3. From the LOGIC PROCESSOR Submenu select 2. LOGIC STATEMENTS

ENTER A "1" IN THE LP# FIELD, PRESS 'ENTER', AND PROGRAM AS SHOWN.

LP#:	1	COPY FROM:	1	ACTIVE:	M	(T/F)	
IF	PED ON PH WALK		2	IS	ON		
AND	VEH GREEN ON PH		2	IS	OFF		
THEN	SIG SET OLP RED		1		ON		
	SIG SET OLP YELLOW		1		OFF		
	SIG SET OVLP GREEN		1		OFF		
ELSE							

HOLD SIGNAL HEAD 11 FYA RED DURING THE PHASE 2 DELAYED GREEN TIME (LEADING PED INTERVAL)

1. From Main Menu select 1. CONFIGURATION
2. From CONFIGURATION Submenu select 8. LOGIC PROCESSOR
3. From the LOGIC PROCESSOR Submenu select 1. LOGIC STATEMENT CONTROL

ENABLE LOGIC PROCESSOR STATEMENT 1 BY POSITIONING THE CURSOR OVER THE FIELDS SHOWN BELOW AND USING THE TOGGLE KEY TO ENABLE THEM .

LOGIC STATEMENT CONTROL	
	1 2 3 4 5 6 7 8 9 0 1 2 3 4 5 6
LP 1-15	E . . . . .
LP 16-30	. . . . .
LP 31-45	. . . . .
LP 46-60	. . . . .
LP 61-75	. . . . .
LP 76-90	. . . . .

END PROGRAMMING

## FLASHER CIRCUIT MODIFICATION DETAIL

IN ORDER TO INSURE THAT SIGNALS FLASH CONCURRENTLY ON THE SAME APPROACH, MAKE THE FOLLOWING FLASHER CIRCUIT CHANGES:

1. ON REAR OF PDA - REMOVE WIRE FROM TERM. T2-4 AND TERMINATE ON T2-2.
2. ON REAR OF PDA - REMOVE WIRE FROM TERM. T2-5 AND TERMINATE ON T2-3.
3. REMOVE FLASHER UNIT 2.

THE CHANGES LISTED ABOVE TIES ALL PHASES AND OVERLAPS TO FLASHER UNIT 1.

## COUNTDOWN PEDESTRIAN SIGNAL OPERATION

Countdown Ped Signals are required to display timing only during Ped Clearance Interval. Consult Ped Signal Module user's manual for instructions on selecting this feature.

## ECONOLITE ASC/3-2070 STARTUP AND SOFTWARE FLASH PROGRAMMING DETAIL

*(program controller as shown)*

1. From Main Menu select 2. CONTROLLER
2. From CONTROLLER Submenu select 5. START/FLASH

START/FLASH DATA																
-----START UP-----																
	1	2	3	4	5	6	7	8	9	0	1	2	3	4	5	6
PHASE	G					G										
	A	B	C	D	E	F	G	H	I	J	K	L	M	N	O	P
OVERLAP	X	X	X	X	X	X	X	X	X	X	X	X	X	X	X	X
FLASH>MON. NO FL TIME..	0															6
PWR START SEQ..	1															
MUTCD>	YES															NO

Scroll down on this screen and set "Exit Fl" to Green "G"

## ASC/3 FLASH SENSE INPUT CONTROL FOR RED-RED FLASH

\*The NCDOT default database is programmed to addresss Yellow-Red flash. Logic Statement 100 must be modified as shown when running Red-Red flash.

1. From Main Menu select 1. CONFIGURATION
2. From CONFIGURATION Submenu select 8. LOGIC PROCESSOR
3. From LOGIC PROCESSOR Submenu select 2. LOGIC STATEMENTS

Change the "LP" to 100 and move the cursor down. Delete the two "CTR-SET" statements by moving the cursor over them and hitting the "C" key. then hit "ENTER". select "LP SET CIB ON", hit "ENT", and then set the number to 427.

LP#:	100	COPY FROM:	100	ACTIVE:	M	FALSE	
IF	LP CIB CODE ON					331	F
THEN	LP DELAY FOR				1.0 SECONDS		
	LP SET CIB ON				427		
ELSE							

THIS STATEMENT IS USED TO CONTROL THE FLASH SENSE INPUT WHEN RUNNING RED-RED FLASH OPERATION.

Hit "ESC", then 1 for "LOGIC STATEMENT CONTROL", next verify that LP#100 is ENABLED.


END PROGRAMMING

THIS ELECTRICAL DETAIL IS FOR THE SIGNAL DESIGN: 07-0935T3  
DESIGNED: January 2025  
SEALED: 03-14-2025  
REVISED: N/A

### Electrical Detail - Sheet 4 of 4 Temporary Design 3

ELECTRICAL AND PROGRAMMING DETAILS FOR:

Prepared for the Offices of:

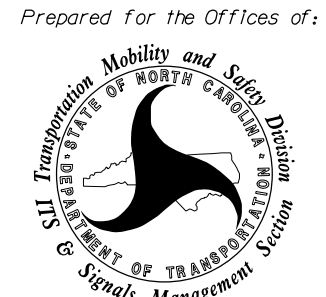


750 N. Greenfield Pkwy, Garner, NC 27529

<b>SR 1820 (Skeet Club Road) at SR 1818 (Johnson Street)</b>	
Division 7	Guilford County
High Point	
PLAN DATE: <b>January 2025</b>	REVIEWED BY: <b>AM Encarnacion</b>
PREPARED BY: <b>JT Stiff</b>	REVIEWED BY: <b>PL Alexander</b>
REVISIONS	INIT. DATE

DOCUMENT NOT CONSIDERED FINAL UNLESS ALL SIGNATURES COMPLETED

SEAL

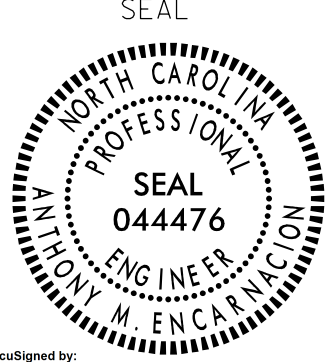

ANTHONY M. ENCARNACION  
PROFESSIONAL ENGINEER  
SEAL 044476

Authorized by: **Anthony Encarnacion** 3/14/2025  
Signature: \_\_\_\_\_ Date: \_\_\_\_\_  
SIGNED: \_\_\_\_\_ DATE: \_\_\_\_\_  
SIG. INVENTORY NO. **07-0935T3**



1616 EAST MILLBROOK ROAD, SUITE 160  
RALEIGH, NORTH CAROLINA 27609  
(919) 876-6888 NCBEES #F-0326

13-MAR-2025 15:10 P:\S\00036433\work\ris-com\ATKMANCO1\Documents\Roads and Bridges\Projects\100059632\_JSSR\_Sig\_and ITS\Task\_05\_11\_Signals\070935T3\_sme.le\_2022mcd.dgn ST14669 - AT 10591089