

# ECONOLITE ASC/3-2070 OVERLAP PROGRAMMING DETAIL

(program controller as shown)

- From Main Menu select 2. CONTROLLER
- From CONTROLLER Submenu select 2. VEHICLE OVERLAPS

## OVERLAP A

Select TMG VEH OVLP [A] and 'PPLT FYA'

```

TMG VEH OVLP...[A] TYPE: .....PPLT FYA
PROTECTED LEFT TURN.... PHASE 1
OPPOSING THROUGH..... PHASE 2

FLASHING ARROW OUTPUT.....CH9 ISOLATE
DELAY START OF: FYA..0.0 CLEARANCE..0.0
ACTION PLAN SF BIT DISABLE..... 1

```

NOTICE ACTION PLAN SF BIT "1"

Toggle Once

## OVERLAP B

Select TMG VEH OVLP [B] and 'OTHER/ECONOLITE'

```

TMG VEH OVLP...[B] TYPE: OTHER/ECONOLITE
PHASES 1 2 3 4 5 6 7 8 9 0 1 2 3 4 5 6
INCLUDED . . . . . X . . . . .
PROTECT . . . . .
PED PRTC . . . . .
NOT OVLP . . . . .
FLSH GRN . . . 1 . . . . .
LAG X PH . . . . .
LAG 2 PH . . . . .

LAG GRN 0.0 YEL 0.0 RED 0.0 ADV GRN 0.0

```

Toggle Once

## OVERLAP C

Select TMG VEH OVLP [C] and 'PPLT FYA'

```

TMG VEH OVLP...[C] TYPE: .....PPLT FYA
PROTECTED LEFT TURN.... PHASE 5
OPPOSING THROUGH..... PHASE 6

FLASHING ARROW OUTPUT.....CH11 ISOLATE
DELAY START OF: FYA..0.0 CLEARANCE..0.0
ACTION PLAN SF BIT DISABLE..... 5

```

NOTICE ACTION PLAN SF BIT "5"

Toggle Once

## OVERLAP D

Select TMG VEH OVLP [D] and 'OTHER/ECONOLITE'

```

TMG VEH OVLP...[D] TYPE: OTHER/ECONOLITE
PHASES 1 2 3 4 5 6 7 8 9 0 1 2 3 4 5 6
INCLUDED . . . . . X . . . . .
PROTECT . . . . .
PED PRTC . . . . .
NOT OVLP . . . . .
FLSH GRN . . . . . 1 . . . . .
LAG X PH . . . . .
LAG 2 PH . . . . .

LAG GRN 0.0 YEL 0.0 RED 0.0 ADV GRN 0.0

```

Toggle Once

## OVERLAP E

Select TMG VEH OVLP [E] and 'OTHER/ECONOLITE'

```

TMG VEH OVLP...[E] TYPE: OTHER/ECONOLITE
PHASES 1 2 3 4 5 6 7 8 9 0 1 2 3 4 5 6
INCLUDED . . . . . X . . . . .
PROTECT . . . . .
PED PRTC . . . . .
NOT OVLP . . . . .
FLSH GRN . . . . . 1 . . . . .
LAG X PH . . . . .
LAG 2 PH . . . . .

LAG GRN 0.0 YEL 0.0 RED 0.0 ADV GRN 0.0

```

END PROGRAMMING

# ECONOLITE ASC/3-2070 VEHICLE DETECTOR SETUP PROGRAMMING DETAIL FOR ALTERNATE PHASING

## LOOPS 1A AND 5A

(program controller as shown)

# IMPORTANT!

Program detectors per the input file connection and programming chart shown on sheet 1 before proceeding.

- From Main Menu select 8. UTILITIES
- From UTILITIES Submenu select 1. COPY/CLEAR
- Copy from DETECTOR PLAN "1" to DETECTOR PLAN "2".

```

COPY / CLEAR UTILITY
FROM TO
PHASE TIMING.... > PHASE TIMING....
TIMING PLAN..... > TIMING PLAN.....
PH DET OPT PLAN. > PH DET OPT PLAN.
DETECTOR PLAN... 1 > DETECTOR PLAN... 2
TOGGLE TO SELECT A "FROM" AND A "TO"
THEN PRESS ENTER

```

- From Main Menu select 6. DETECTORS
- From DETECTOR Submenu select 2. VEHICLE DETECTOR SETUP

- Place cursor in VEH DETECTOR [ ] position and enter "1".  
- Set delay time to "0".

```

VEH DETECTOR [ 1] VEH DET PLAN [ 2]
TYPE: N-NTCIP
TS2 DETECTOR..... ECPI LOG..... NO
DET PH - 1 2 3 4 5 6 7 8 9 0 1 2 3 4 5 6
1 1 . . . . .
CALL OPTION.... YES DELAY TIME... 3.0
EXT OPTION. PASSAGE EXTENSION TIME. 0.0
USE ADDED INITIAL . CROSS SWITCH PH.. 0
LOCK IN..... NONE NTCIP VOL . OR OCC .
PMT QUEUE DELAY- NO

```

NOTICE VEH DET PLAN 2

ENSURE DELAY IS SET TO '3'

- Place cursor in VEH DETECTOR [ ] position and enter "26".  
- Set assigned phase to "0".

```

VEH DETECTOR [26] VEH DET PLAN [ 2]
TYPE: G-GREEN EXTENSION/DELAY
TS2 DETECTOR..... ECPI LOG..... NO
DET PH - 1 2 3 4 5 6 7 8 9 0 1 2 3 4 5 6
26 0 . . . . .
EXTEND TIME... 0.0 DELAY TIME... 3.0
USE ADDED INITIAL . CROSS SWITCH PH.. 0
LOCK IN..... NONE NTCIP VOL . OR OCC .
PMT QUEUE DELAY. NO

```

NOTICE VEH DET PLAN 2

ENSURE PHASE IS SET TO "0"

- Place cursor in VEH DETECTOR [ ] position and enter "5".  
- Set delay time to "0".

```

VEH DETECTOR [ 5] VEH DET PLAN [ 2]
TYPE: N-NTCIP
TS2 DETECTOR..... ECPI LOG..... NO
DET PH - 1 2 3 4 5 6 7 8 9 0 1 2 3 4 5 6
5 5 . . . . .
CALL OPTION.... YES DELAY TIME... 3.0
EXT OPTION. PASSAGE EXTENSION TIME. 0.0
USE ADDED INITIAL . CROSS SWITCH PH.. 0
LOCK IN..... NONE NTCIP VOL . OR OCC .
PMT QUEUE DELAY- NO

```

NOTICE VEH DET PLAN 2

ENSURE DELAY IS SET TO '3'

- Place cursor in VEH DETECTOR [ ] position and enter "22".  
- Set assigned phase to "0".

```

VEH DETECTOR [22] VEH DET PLAN [ 2]
TYPE: G-GREEN EXTENSION/DELAY
TS2 DETECTOR..... ECPI LOG..... NO
DET PH - 1 2 3 4 5 6 7 8 9 0 1 2 3 4 5 6
22 0 . . . . .
EXTEND TIME... 0.0 DELAY TIME... 3.0
USE ADDED INITIAL . CROSS SWITCH PH.. 0
LOCK IN..... NONE NTCIP VOL . OR OCC .
PMT QUEUE DELAY. NO

```

NOTICE VEH DET PLAN 2


ENSURE PHASE IS SET TO "0"

END PROGRAMMING

THIS ELECTRICAL DETAIL IS FOR THE SIGNAL DESIGN: 07-1115T2  
DESIGNED: January 2025  
SEALED: 03-14-2025  
REVISED: N/A

13-MAR-2025 17:03 PW:///SUD0036343...work\ris-com\ATKMANCO1\Documents\Roads and Br\ages\Projects\100059632 USSR S1g and ITS\Task 05\_11\_Signal\071115T2\_sme.le\_2023mdd-dgn S174665 - AT L05491089

### Electrical Detail - Sheet 2 of 4 Temporary Design 2

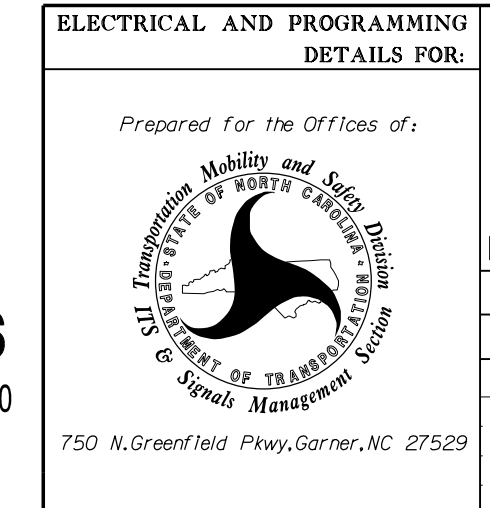

SR 1850 (Sandy Ridge Road) at SR 1556 (Gallimore Dairy Road)	
Division 7 Guilford County High Point	
PLAN DATE: January 2025	REVIEWED BY: AM Encarnacion
PREPARED BY: JT Stiff	REVIEWED BY: PL Alexander
REVISIONS	INIT. DATE

DOCUMENT NOT CONSIDERED FINAL UNLESS ALL SIGNATURES COMPLETED

SEAL  
NORTH CAROLINA PROFESSIONAL ENGINEER  
ANTHONY M. ENCARNACION  
SEAL 044476  
ENGINEER

Signature: Anthony Encarnacion  
Date: 3/14/2025

SIG. INVENTORY NO. 07-1115T2

**AtkinsRéalis**  
1616 EAST MILLBROOK ROAD, SUITE 160  
RALEIGH, NORTH CAROLINA 27609  
(919) 876-6888 NCBEES #F-0326