


7/2/99

NOTE: FOR -L- PROFILE SEE SHEET 12

NOTE:
E&SC MEASURES TO PRESERVE WATER QUALITY FOR
INSTREAM CONSTRUCTION ACTIVITIES WILL INCLUDE
FLOATING TURBIDITY CURTAIN AND/OR IMPERVIOUS
DIKES AS DIRECTED BY THE ENGINEER.

NOTE:
UTILIZE FABRIC INSERT INLET PROTECTION IN LIEU OF
ROCK INLET SEDIMENT TRAPS, TYPE-C AS DIRECTED TO AVOID
IMPOUNDMENT OF RUNOFF IN ROADWAY OPEN TO TRAFFIC.

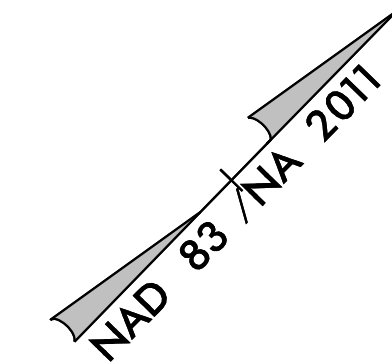

PROJECT REFERENCE NO.	SHEET NO.
NC-9	EC-14/CONST.06
RW SHEET NO.	

FINAL GRADING
EROSION CONTROL FOR
CONSTRUCTION SHEET 06

END CMGC PROJECT NC-9
WBS SECTION 329
BEGIN PROJECT NC-9
WBS SECTION 330
-L- STA 37+00.00

