
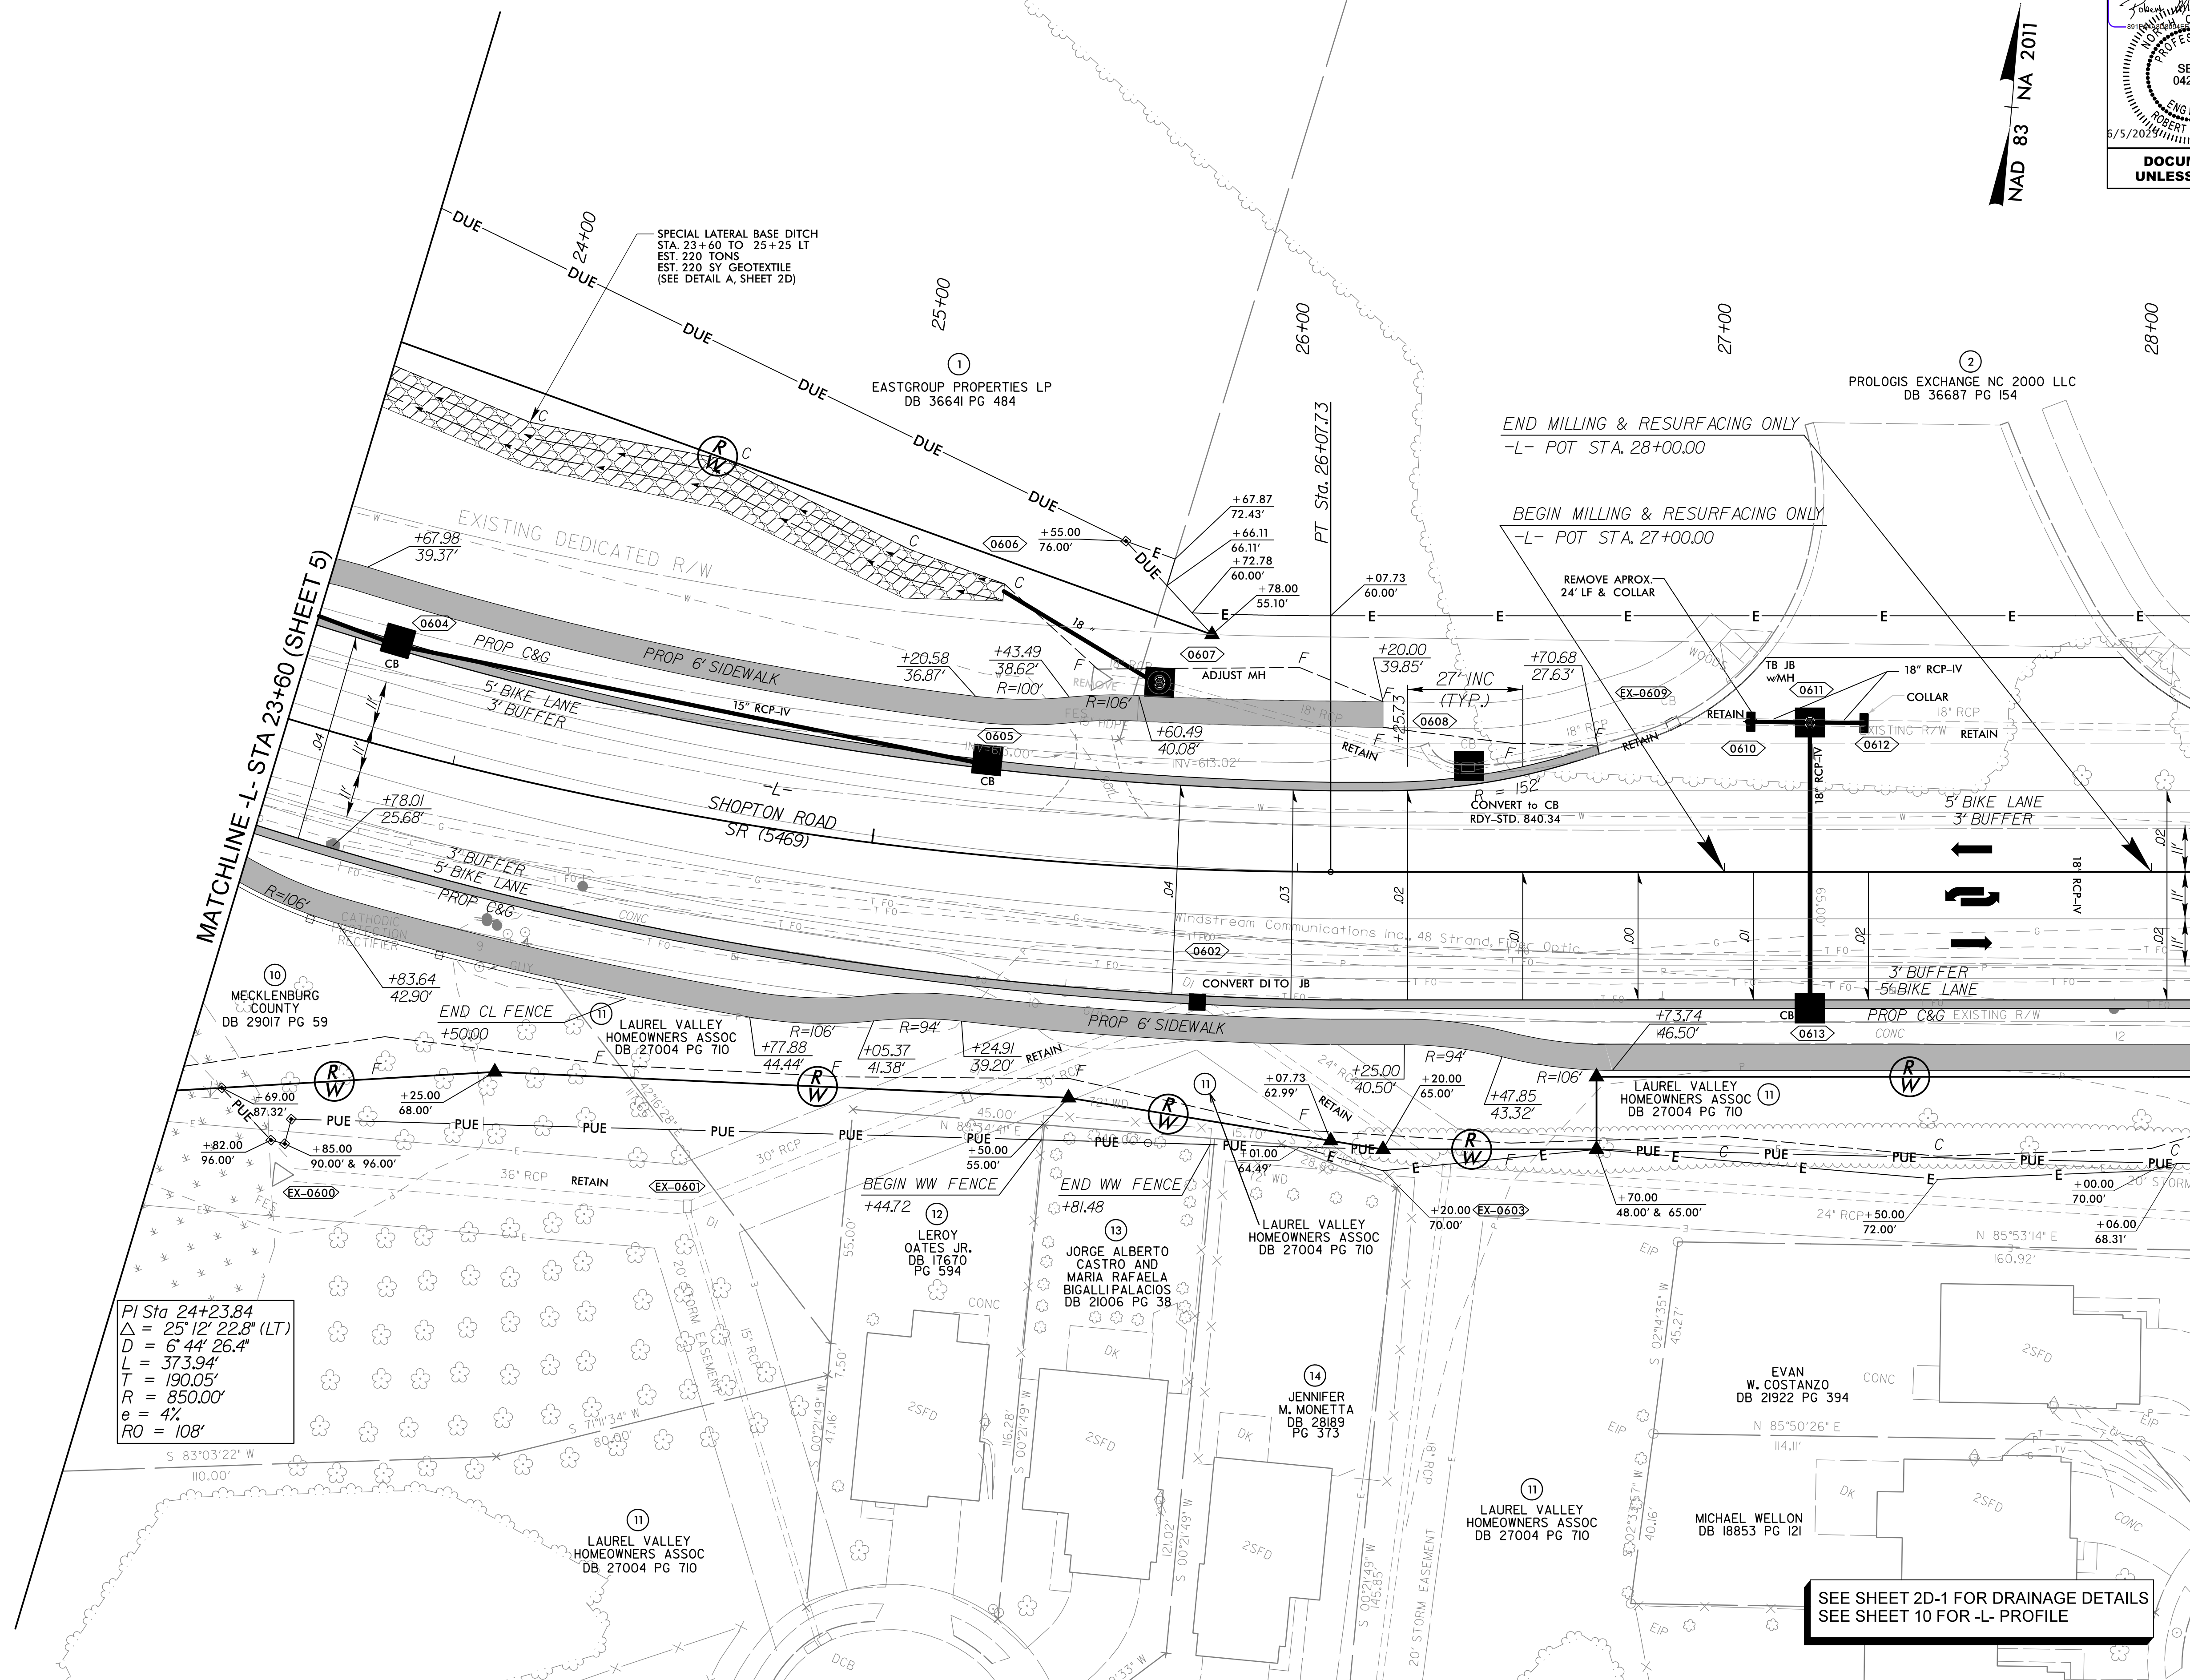


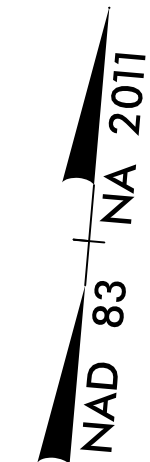

SEE SHEET 2D-1 FOR DRAINAGE DETAILS
SEE SHEET 10 FOR -L- PROFILE