



Station	Uncl. Exc.	Embt
L	(cu. yd.)	(cu. yd.)
13+81.76	0	0
14+00.00	16	57
14+25.00	25	75
14+50.00	30	65
15+00.00	61	125
15+50.00	59	253
16+00.00	49	324
16+50.00	37	386
17+00.00	27	630
17+50.00	22	917
18+00.00	19	1147
18+50.00	13	1134
19+00.00	4	1022
19+50.00	0	1010
20+00.00	0	1041
20+50.00	0	1210
20+91.75	2	571
Station	Uncl. Exc.	Embt
L	(cu. yd.)	(cu. yd.)
22+26.75	0	0
22+50.00	1	630
22+80.00	0	1655
23+00.00	0	1071
23+30.00	0	1520
23+50.00	4	946
24+00.00	53	1502
24+50.00	139	620
25+00.00	177	323
25+50.00	100	145
26+00.00	31	100
26+50.00	28	86
27+00.00	44	34
27+50.00	74	3
28+00.00	82	3
28+50.00	66	29
29+00.00	69	38
29+50.00	75	17
30+00.00	61	11
30+43.05	21	5
30+50.00	0	0

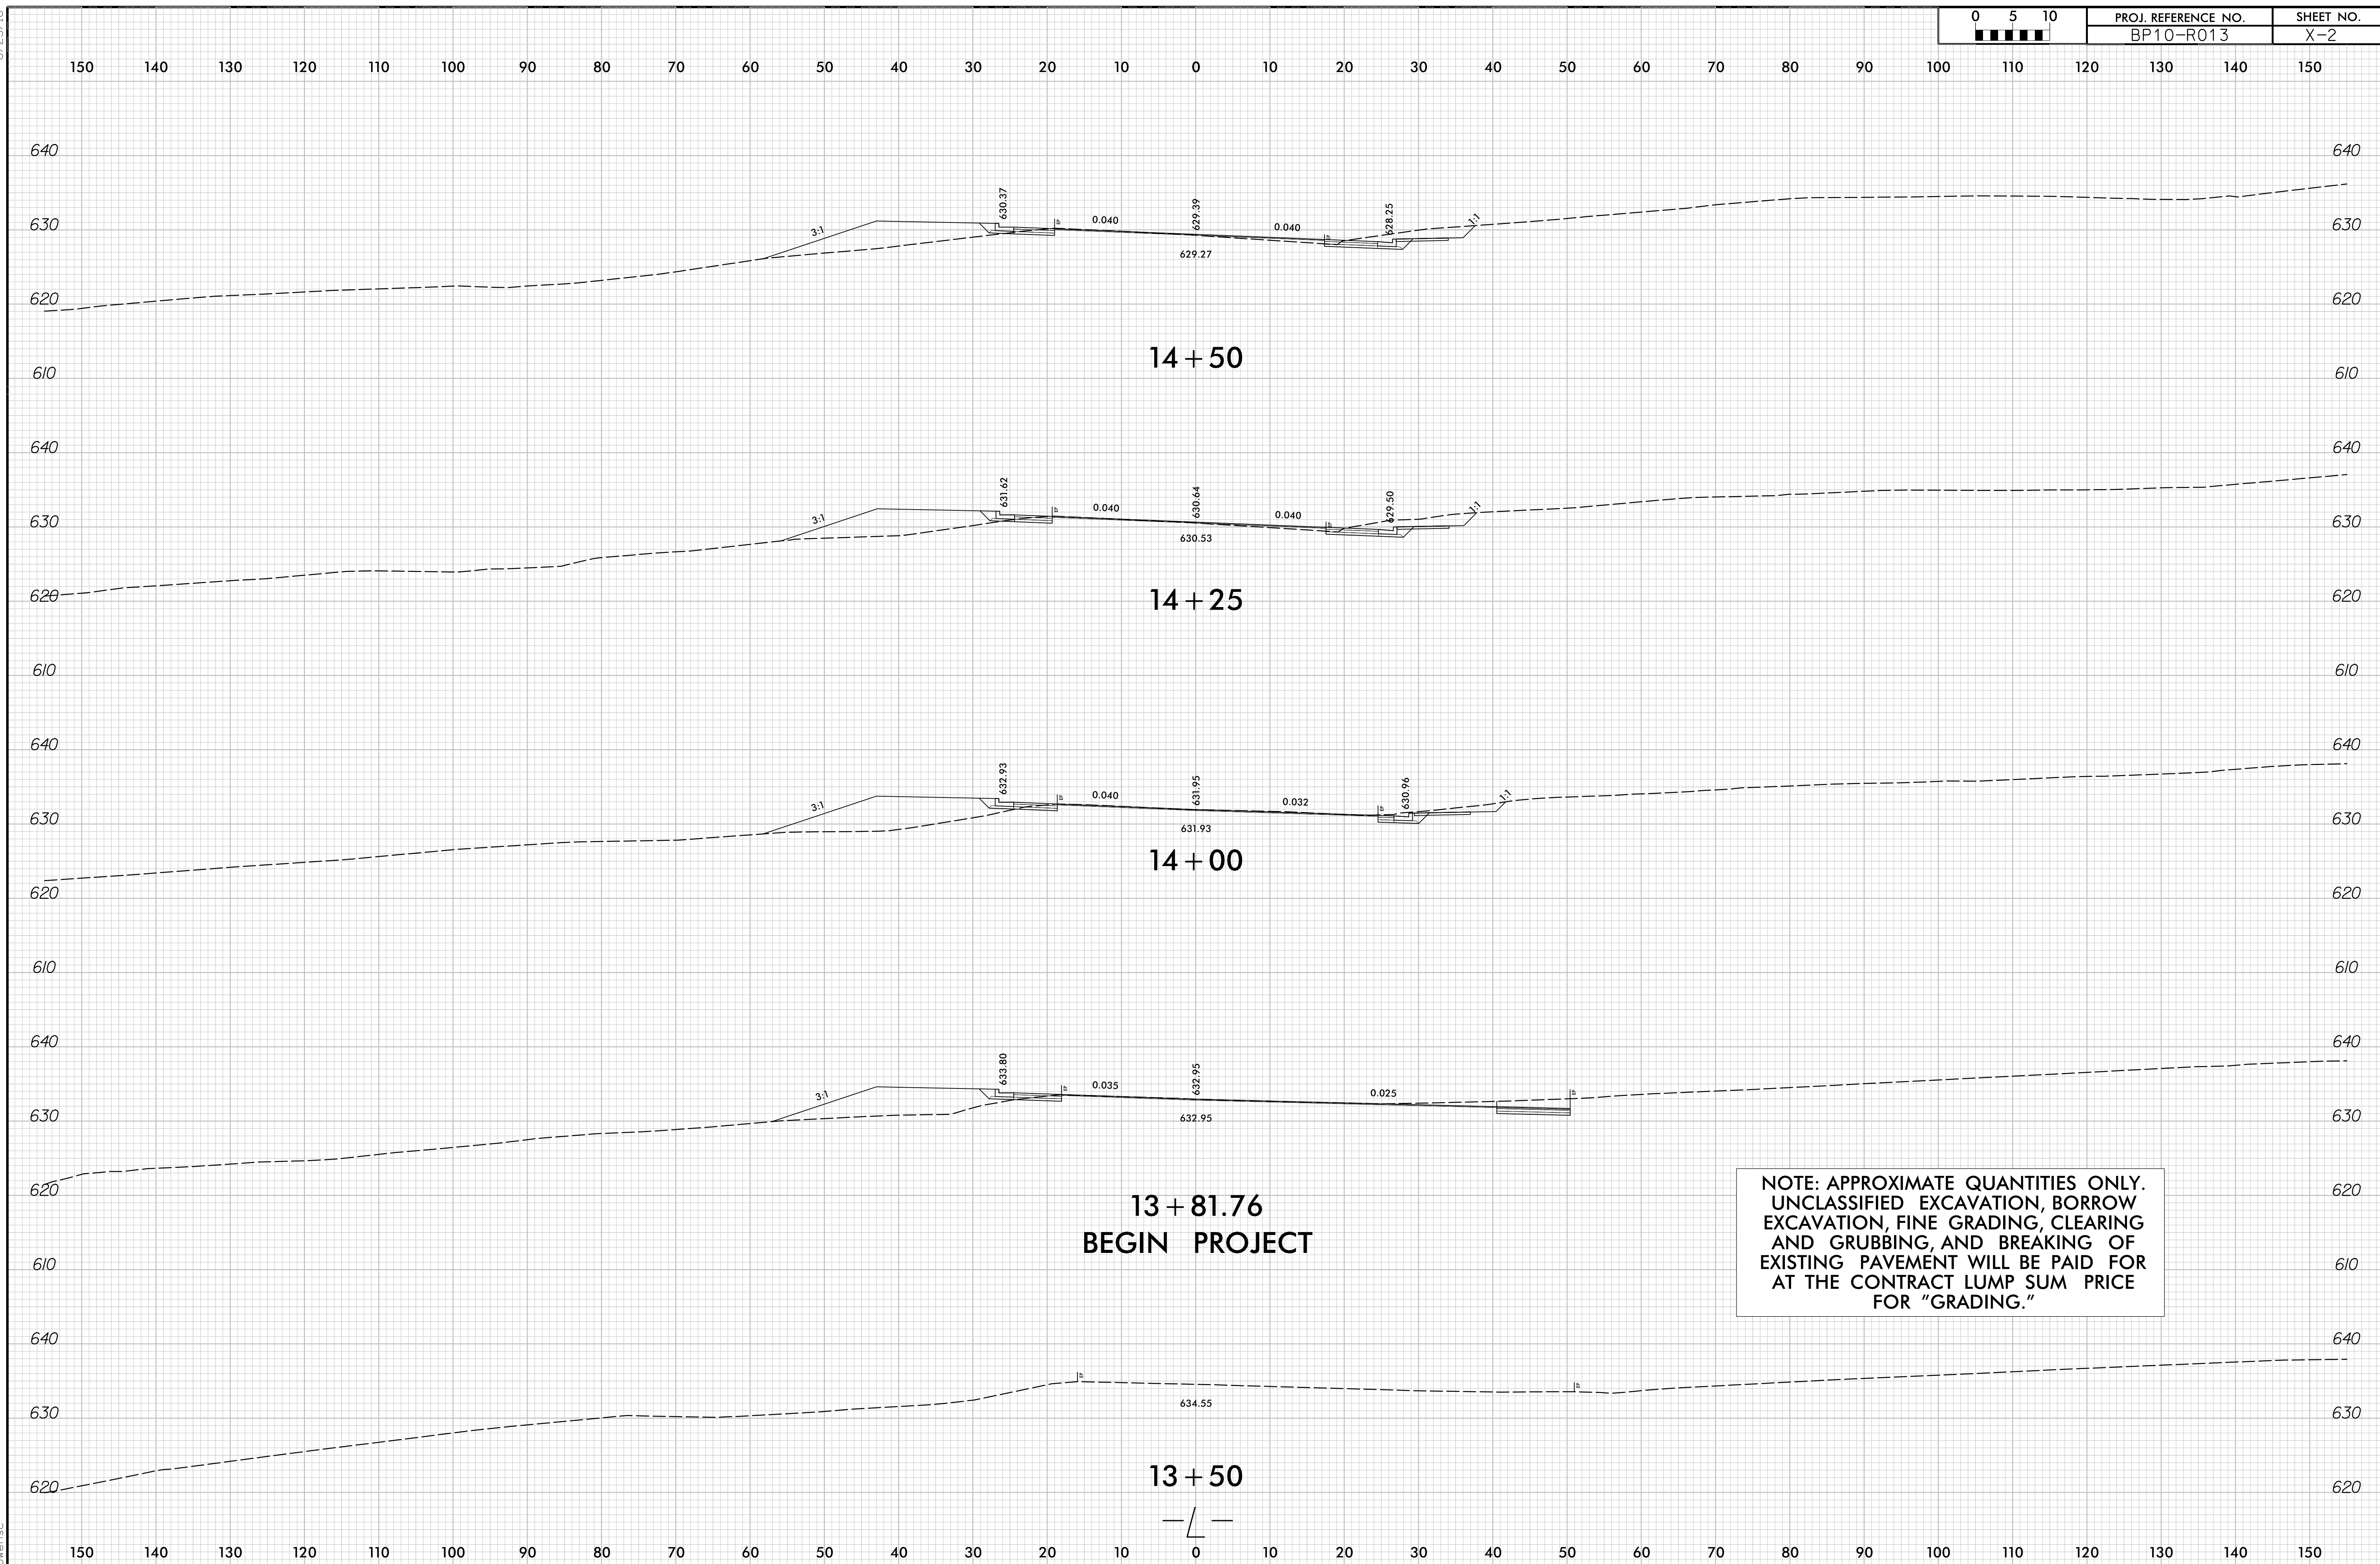


6/23/16

0510 0 5 10	PROJ. REFERENCE NO.	SHEET NO.
	BP10-R013	X-3

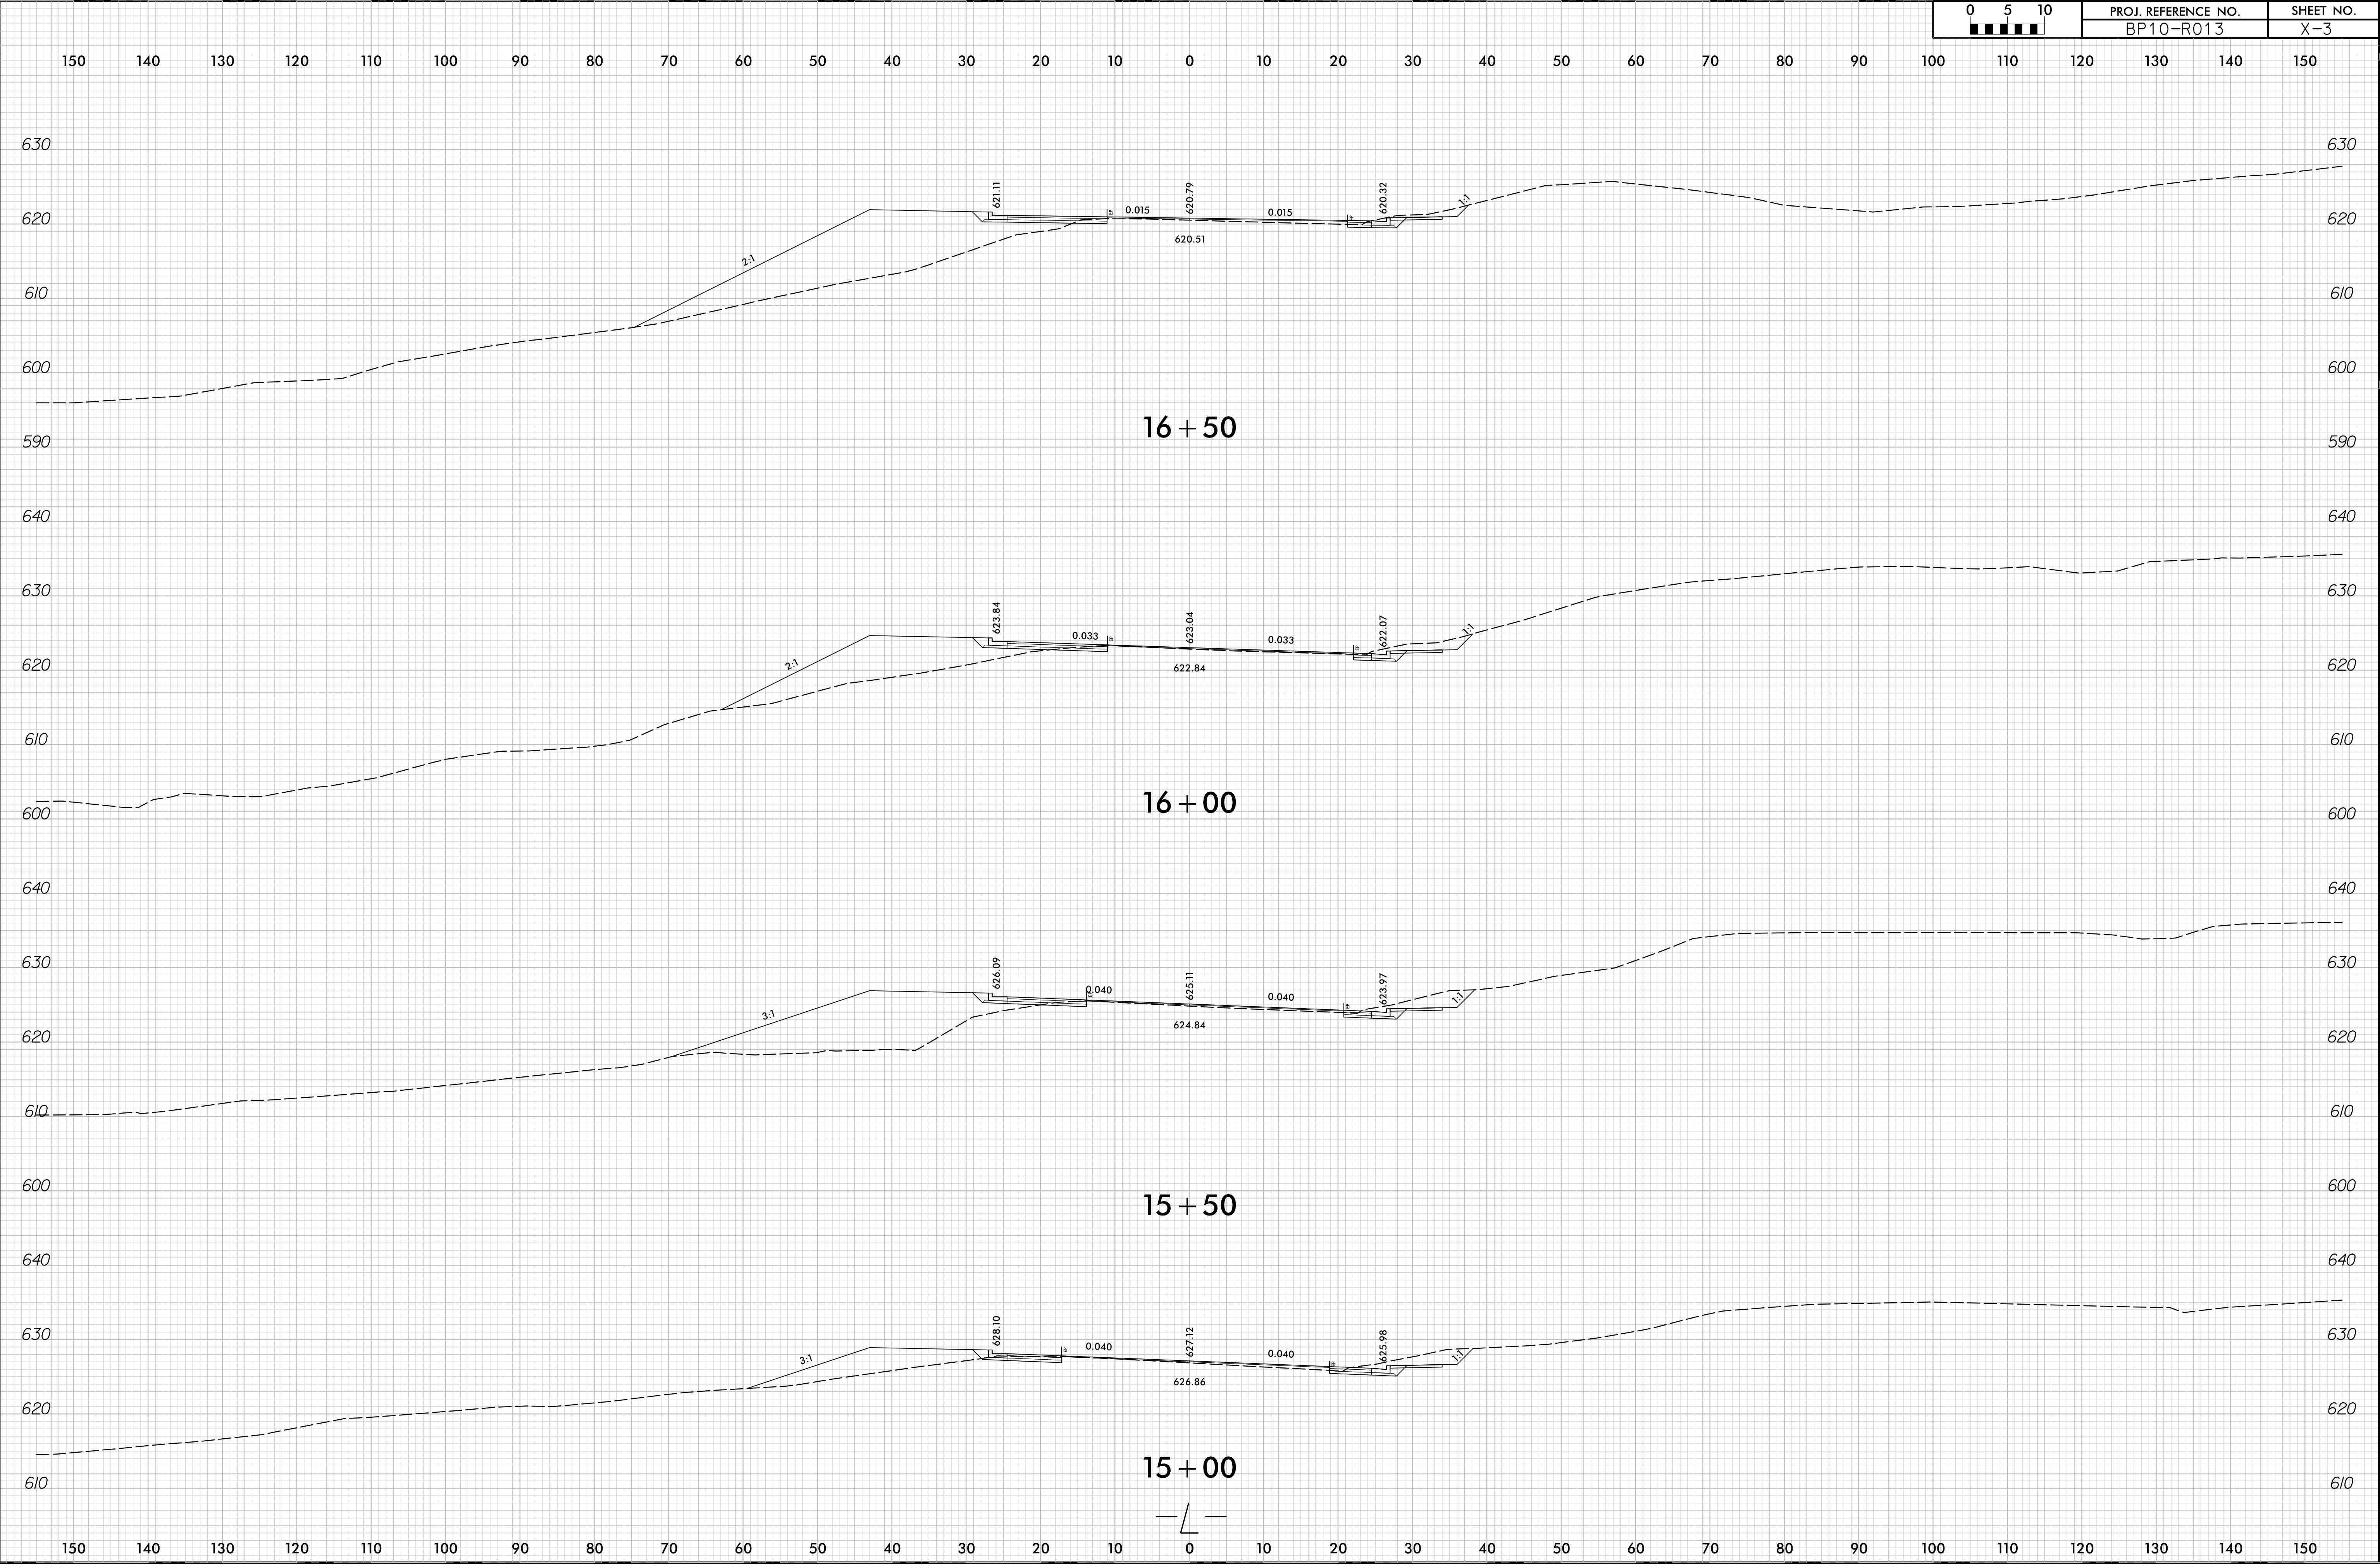


6/23/16

0510 0 5 10	PROJ. REFERENCE NO.	SHEET NO.
	BP10-R013	X-4

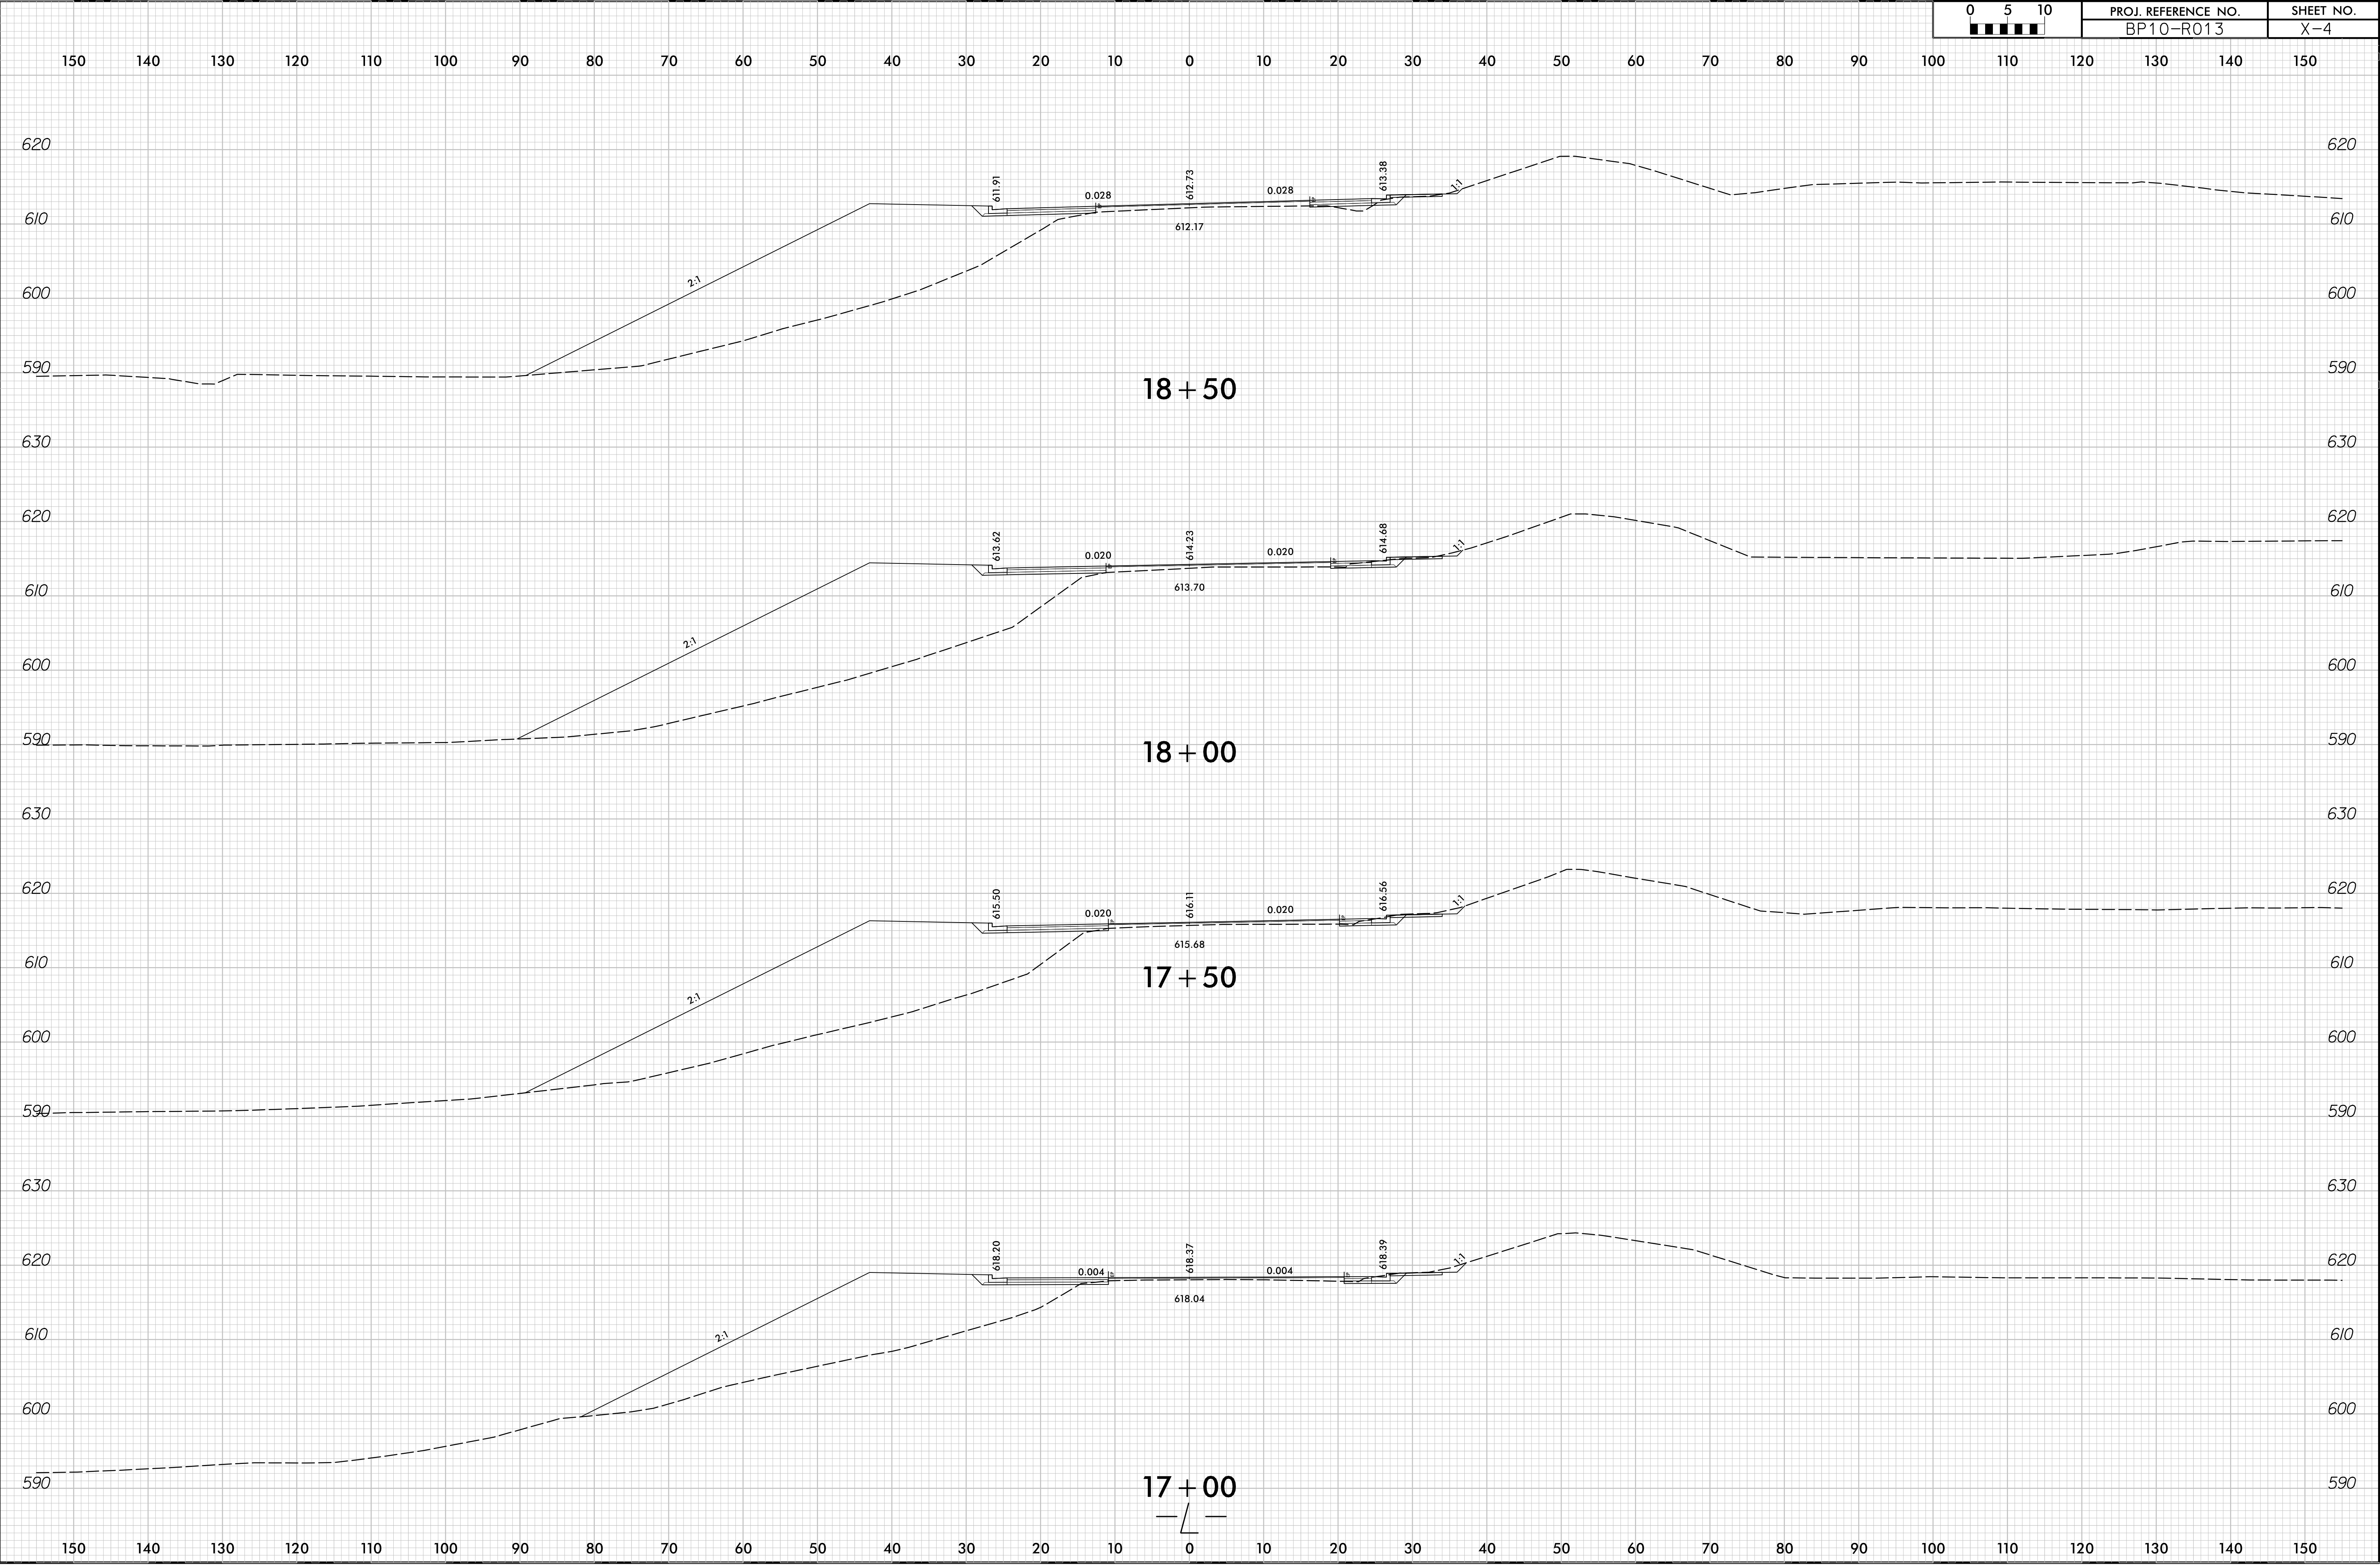


6/23/16


0510 0 5 10	PROJ. REFERENCE NO.	SHEET NO.
	BP10-R013	X-5

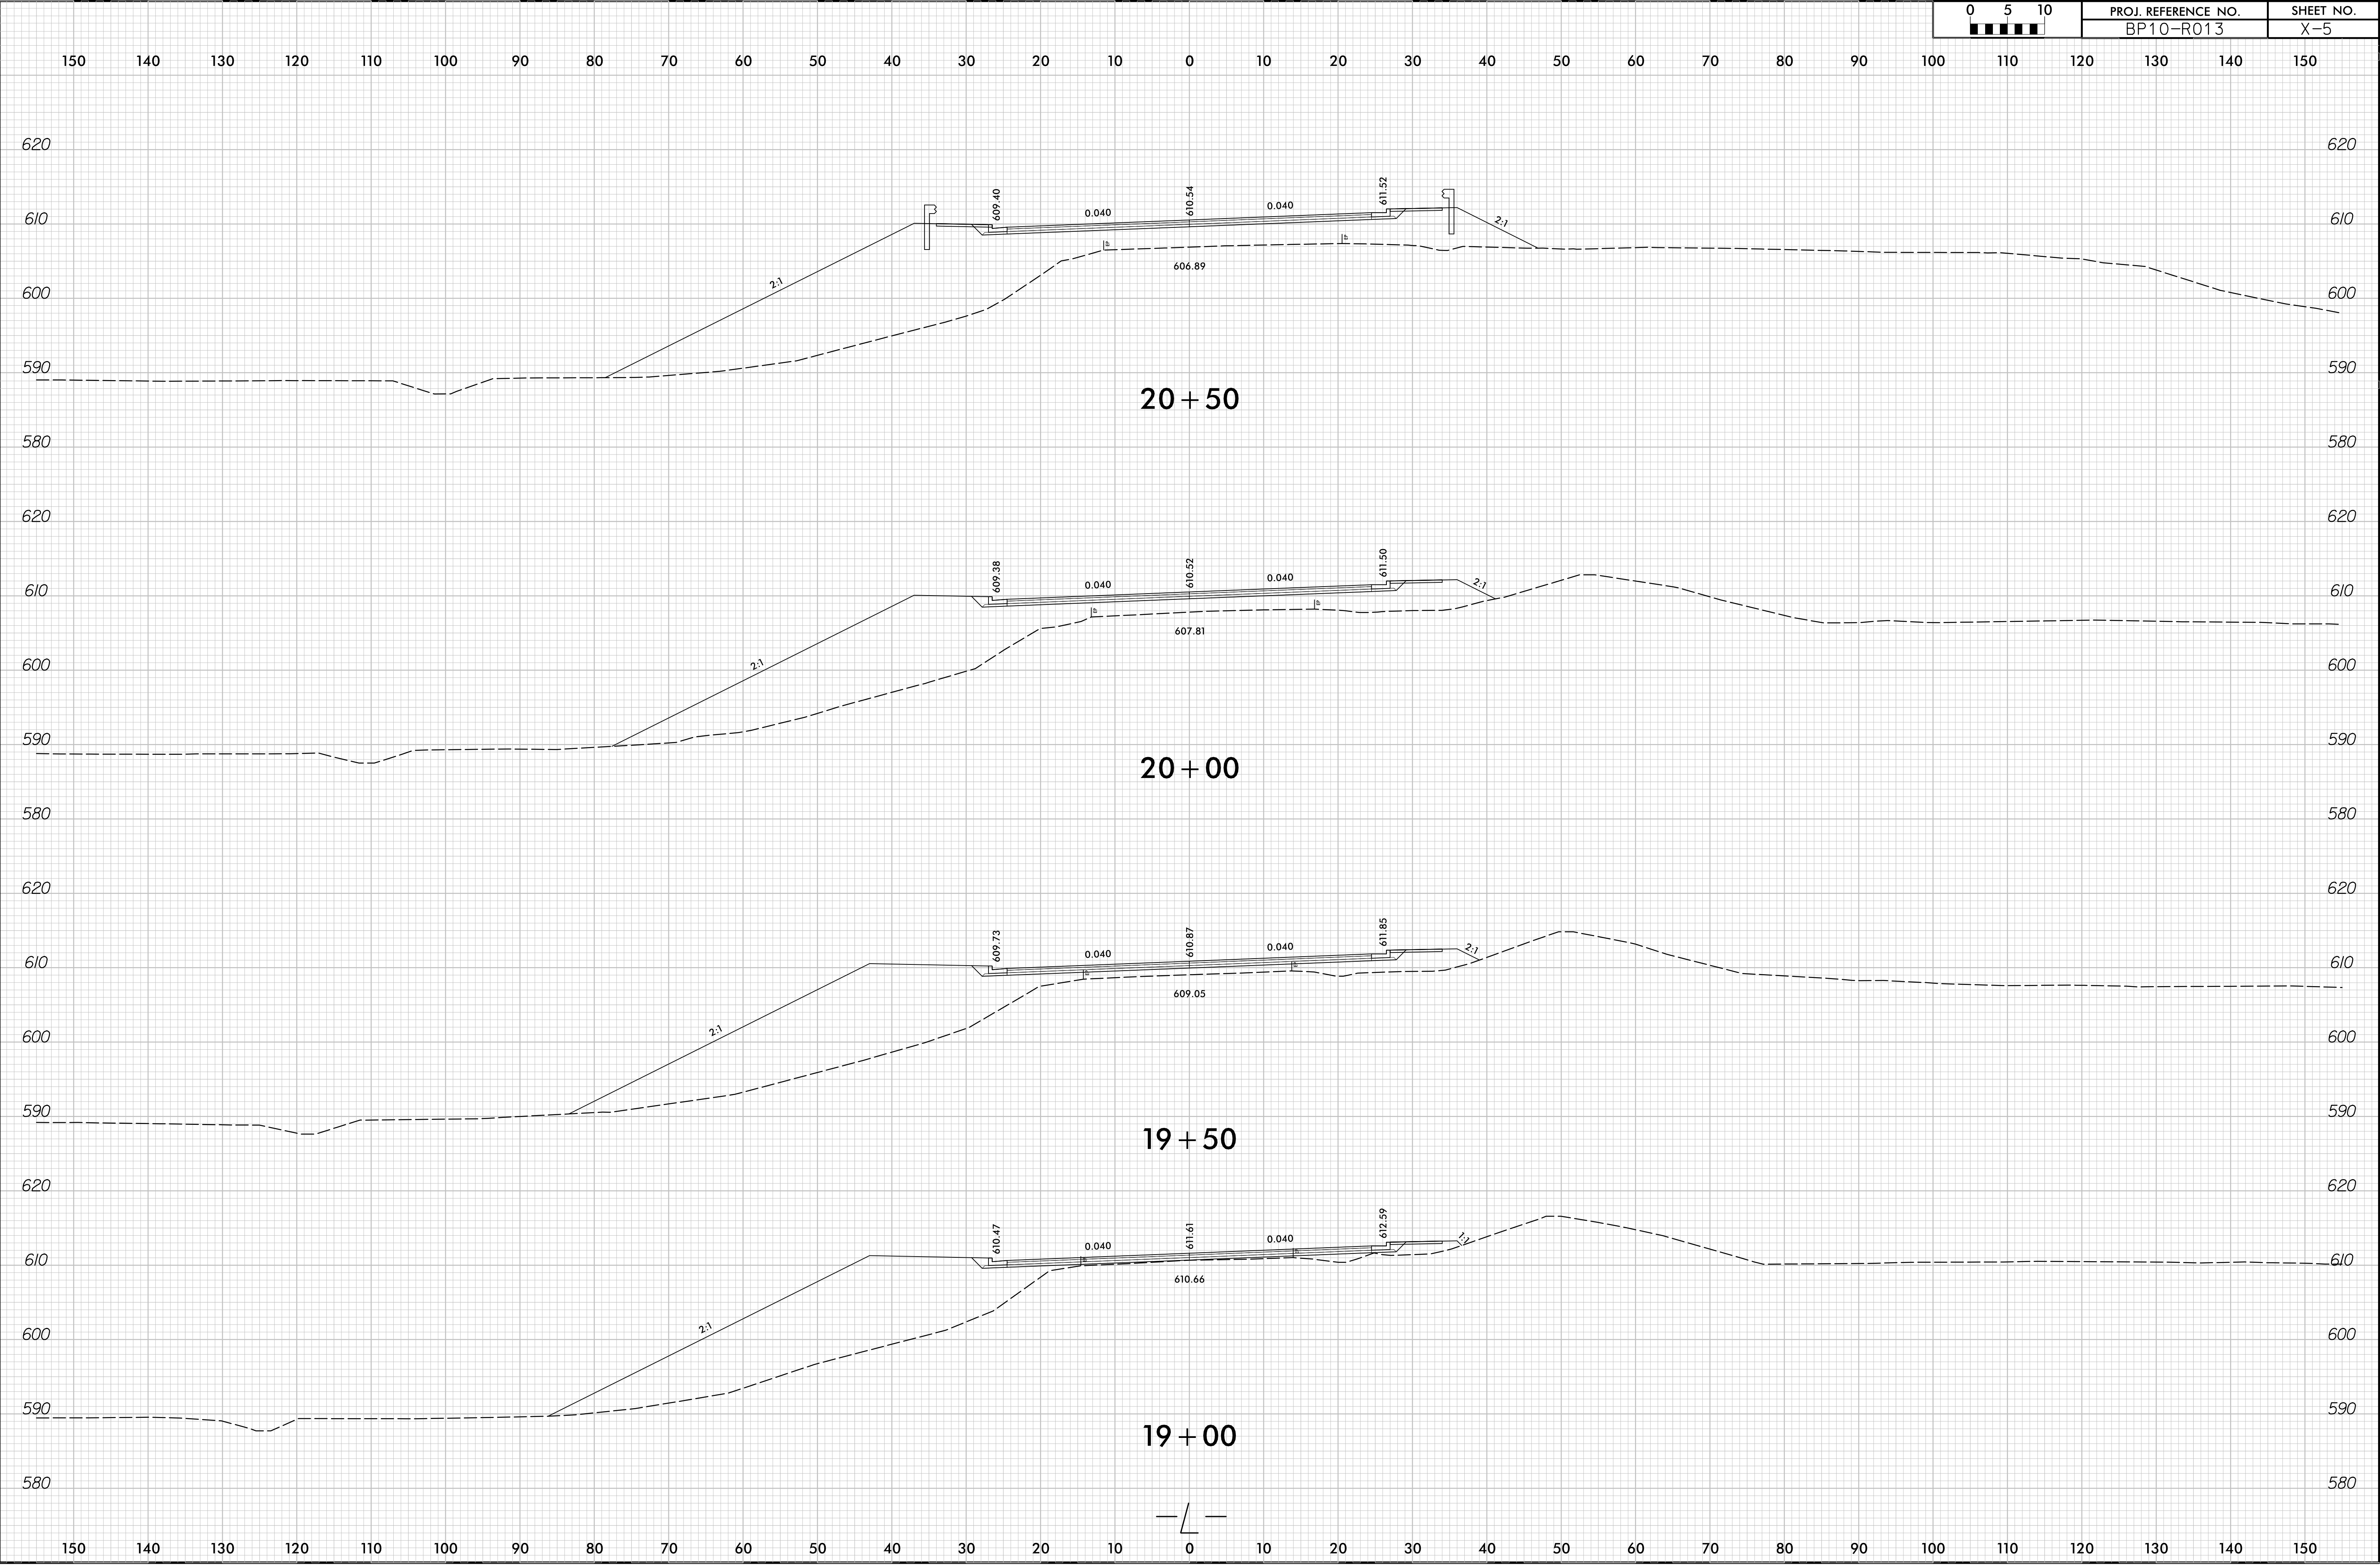


6/23/16

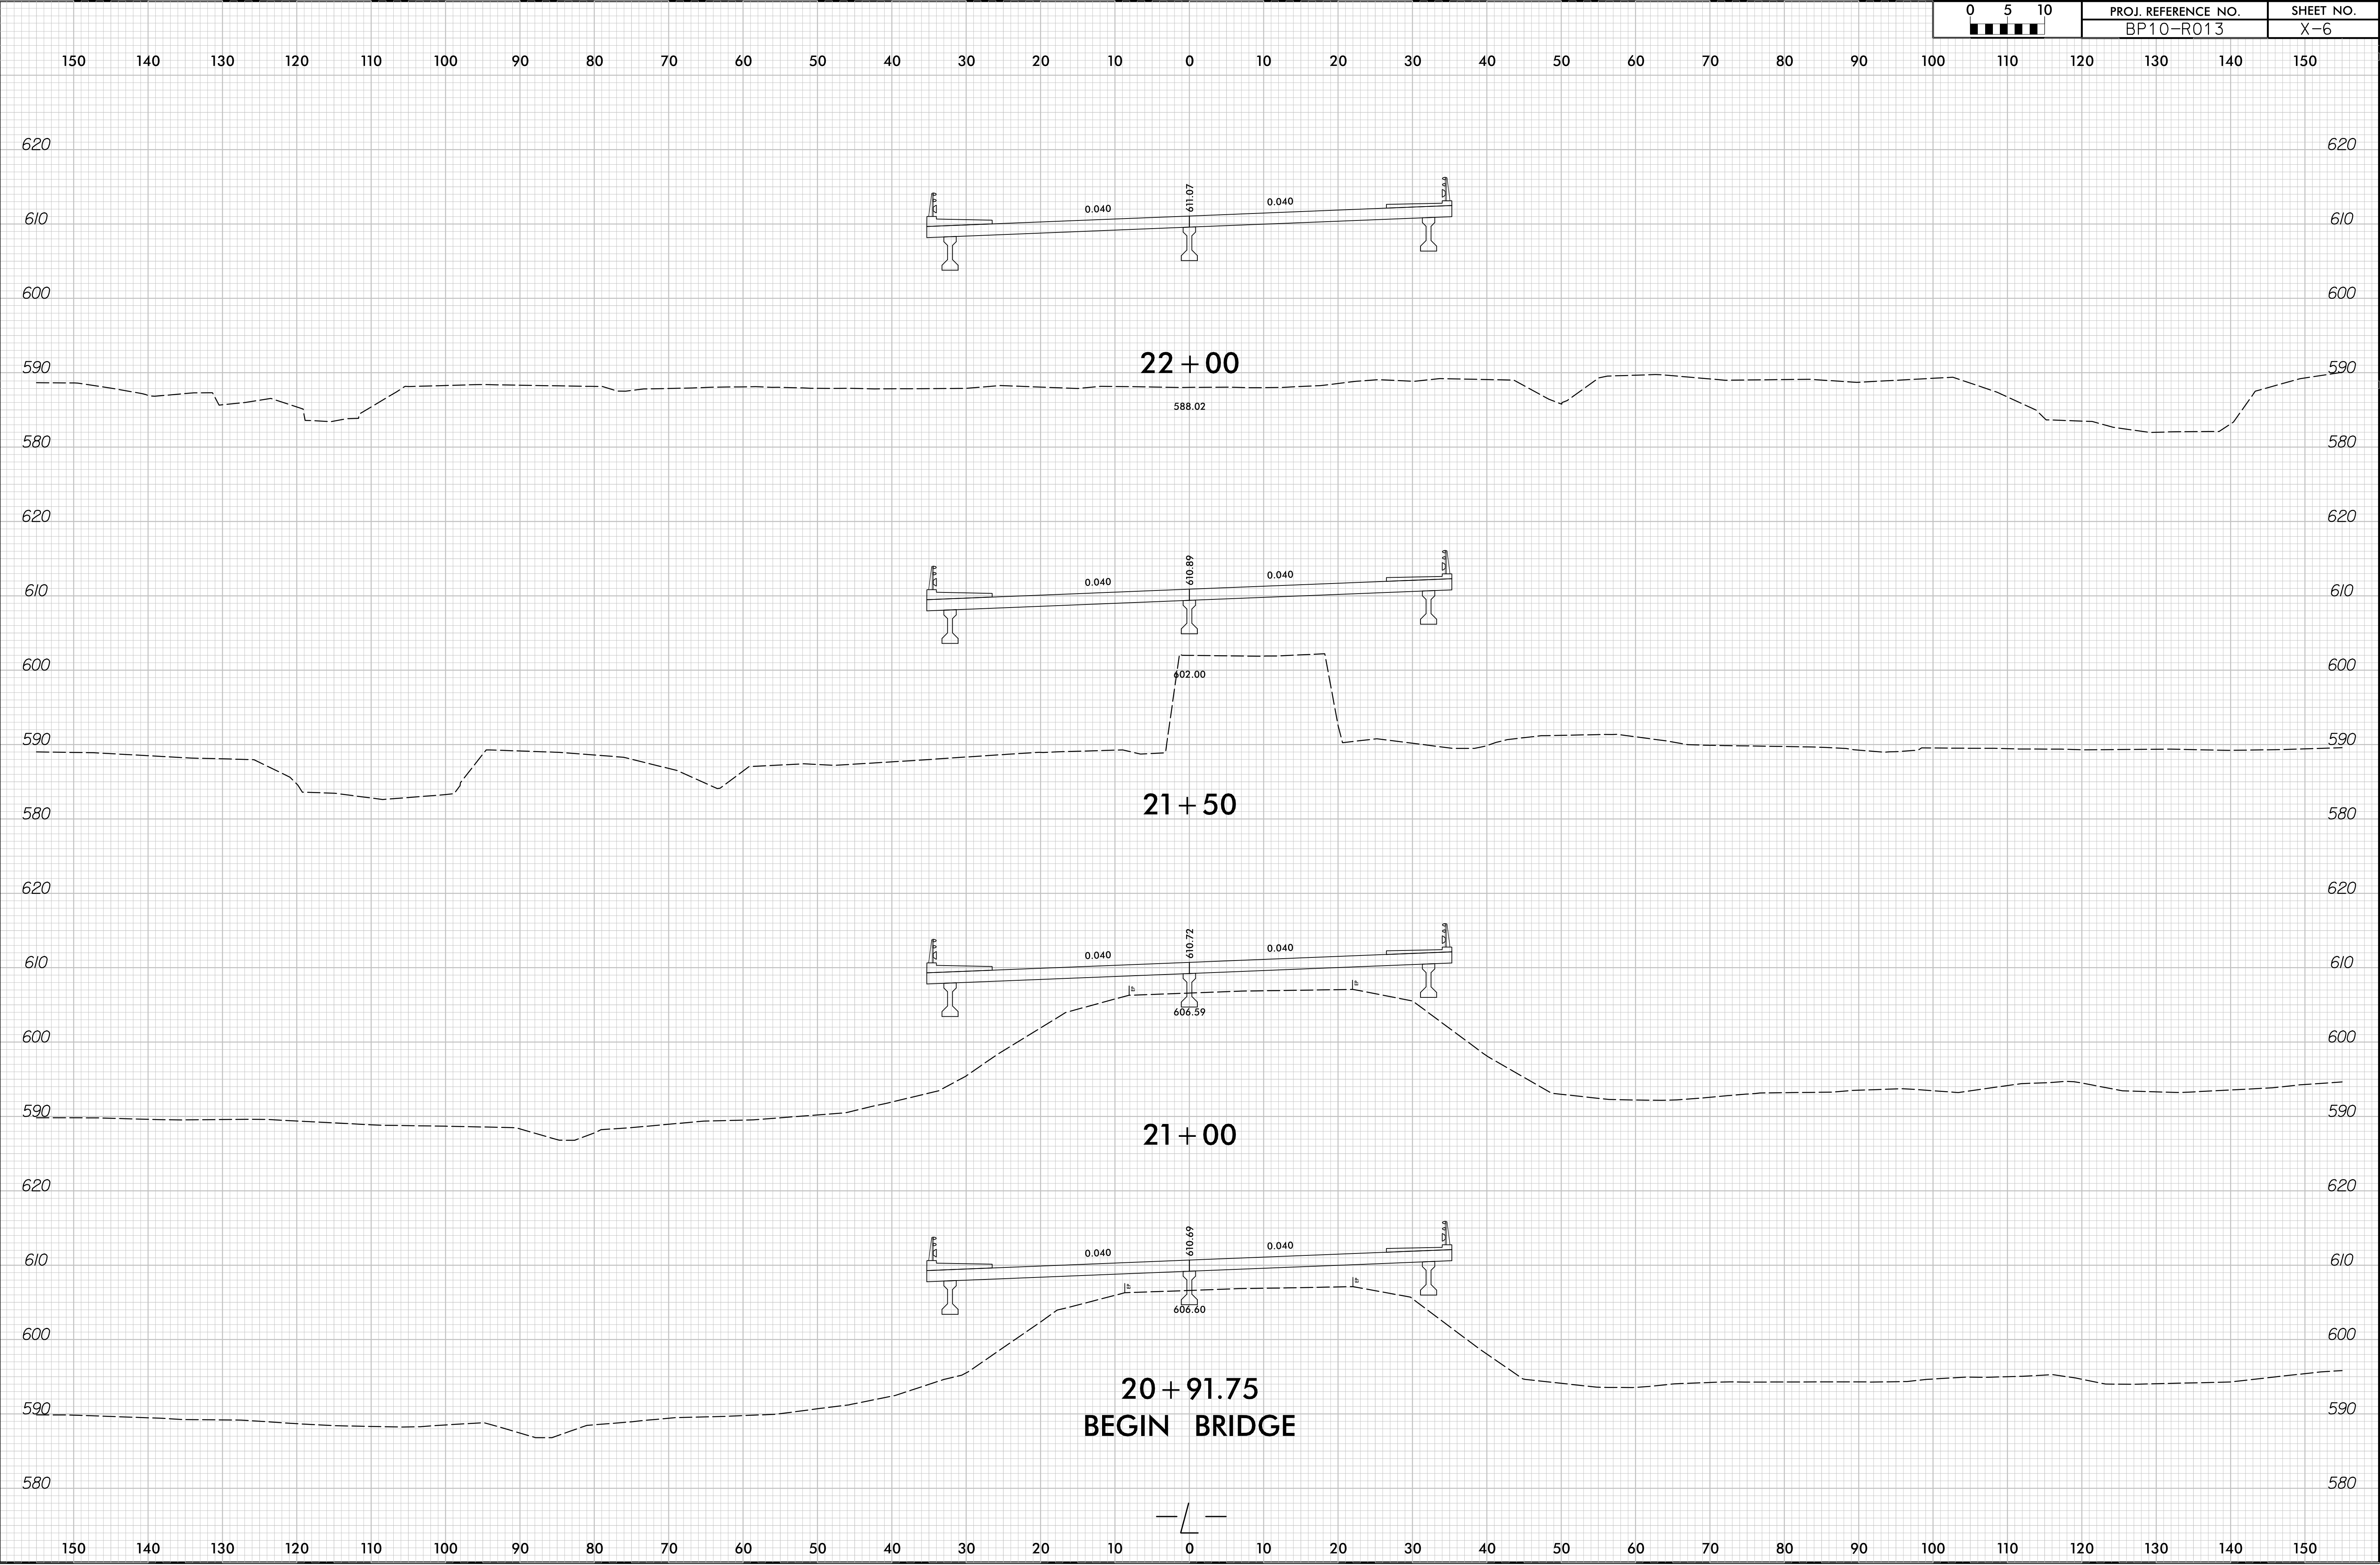


6/23/16

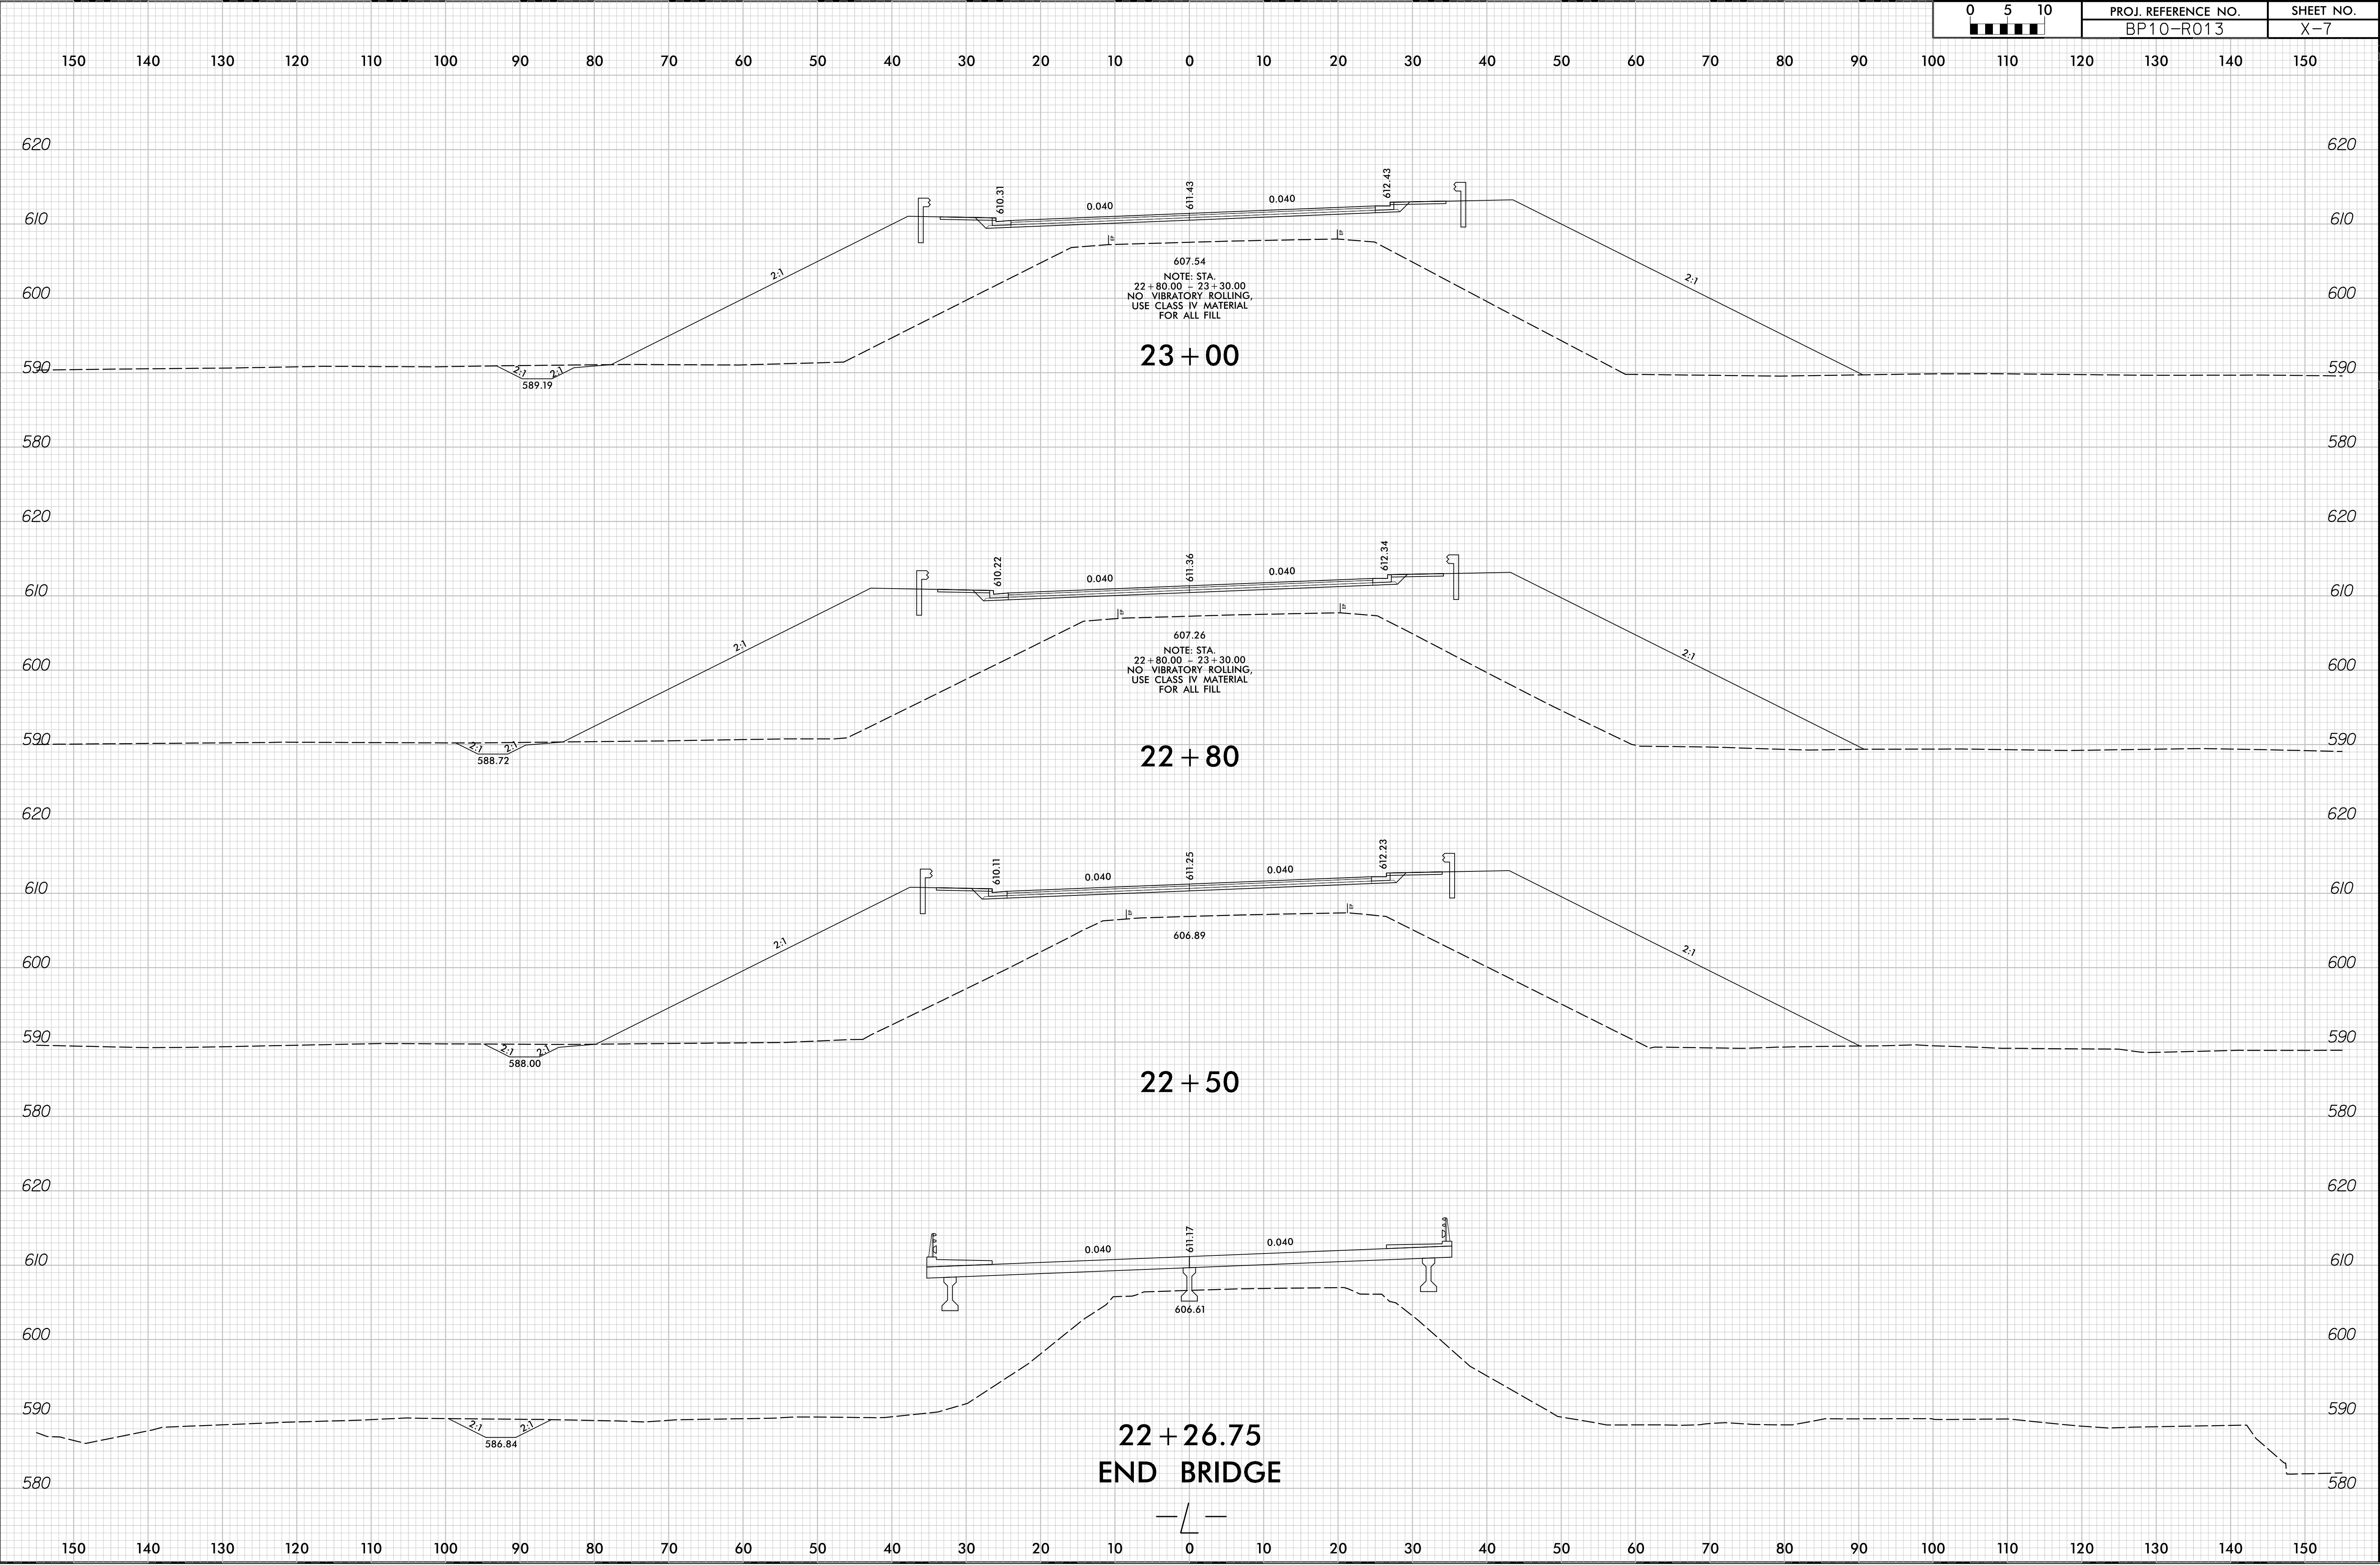

6/23/16

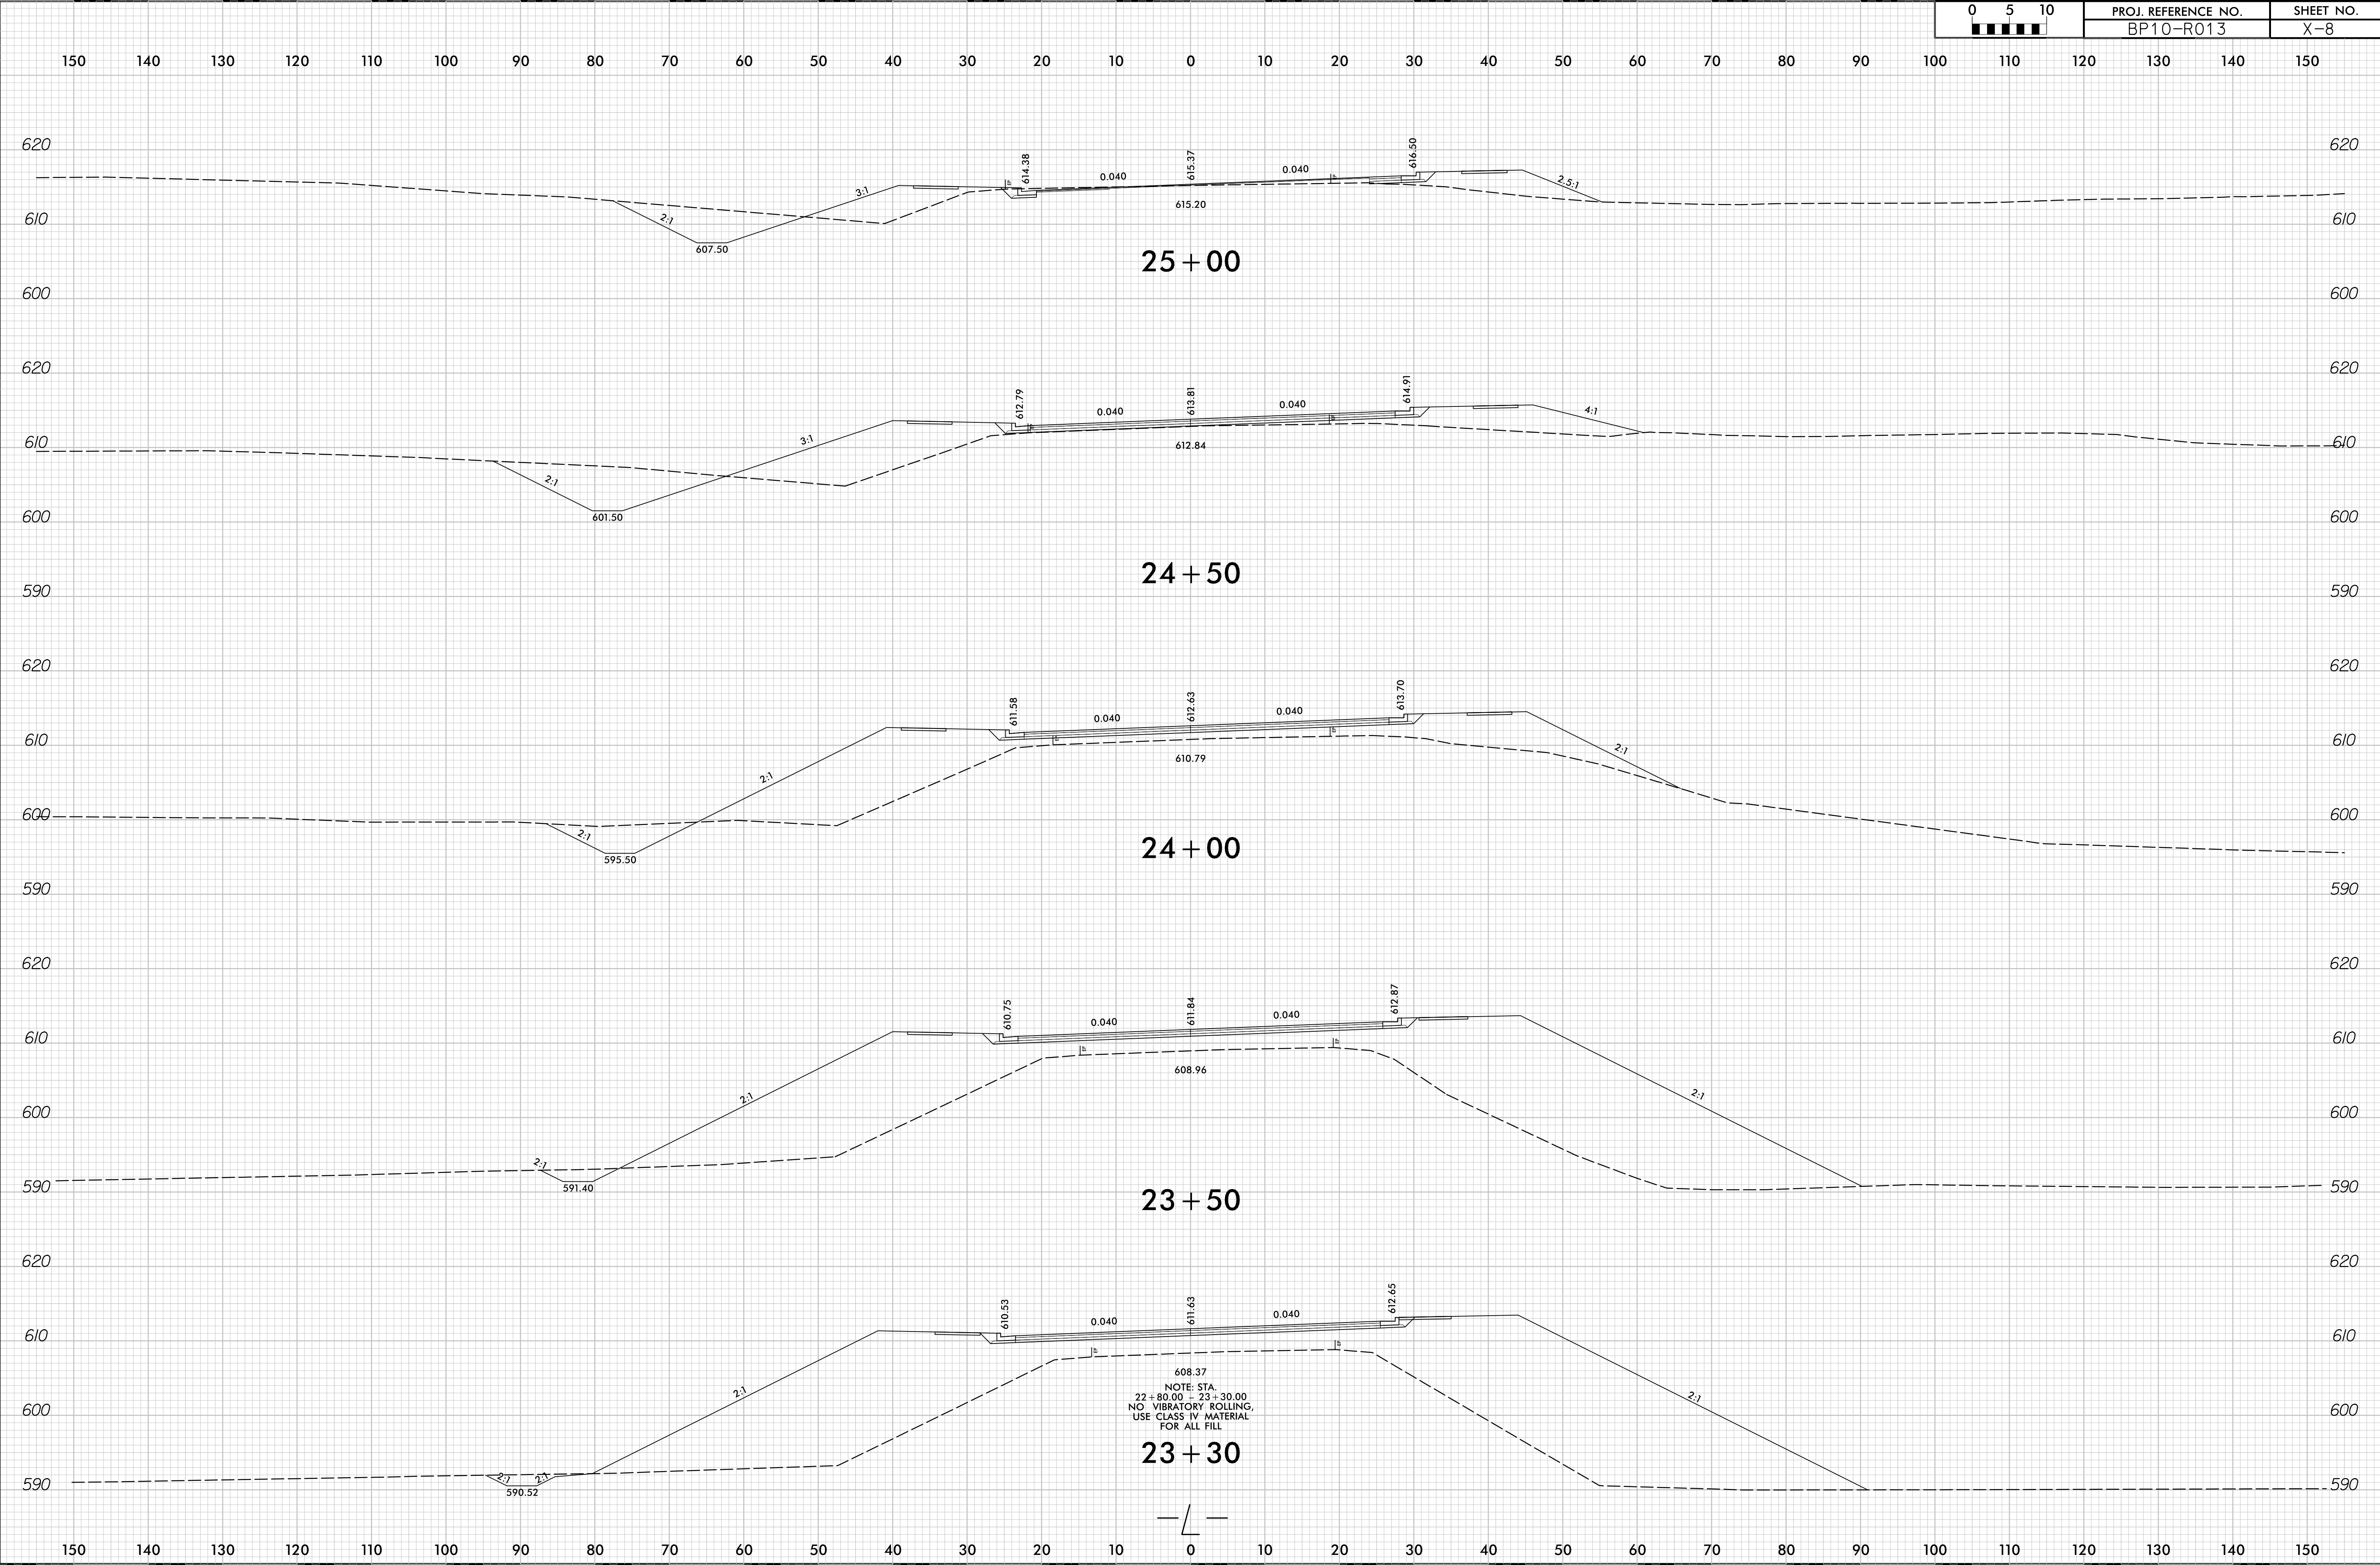


6/23/16

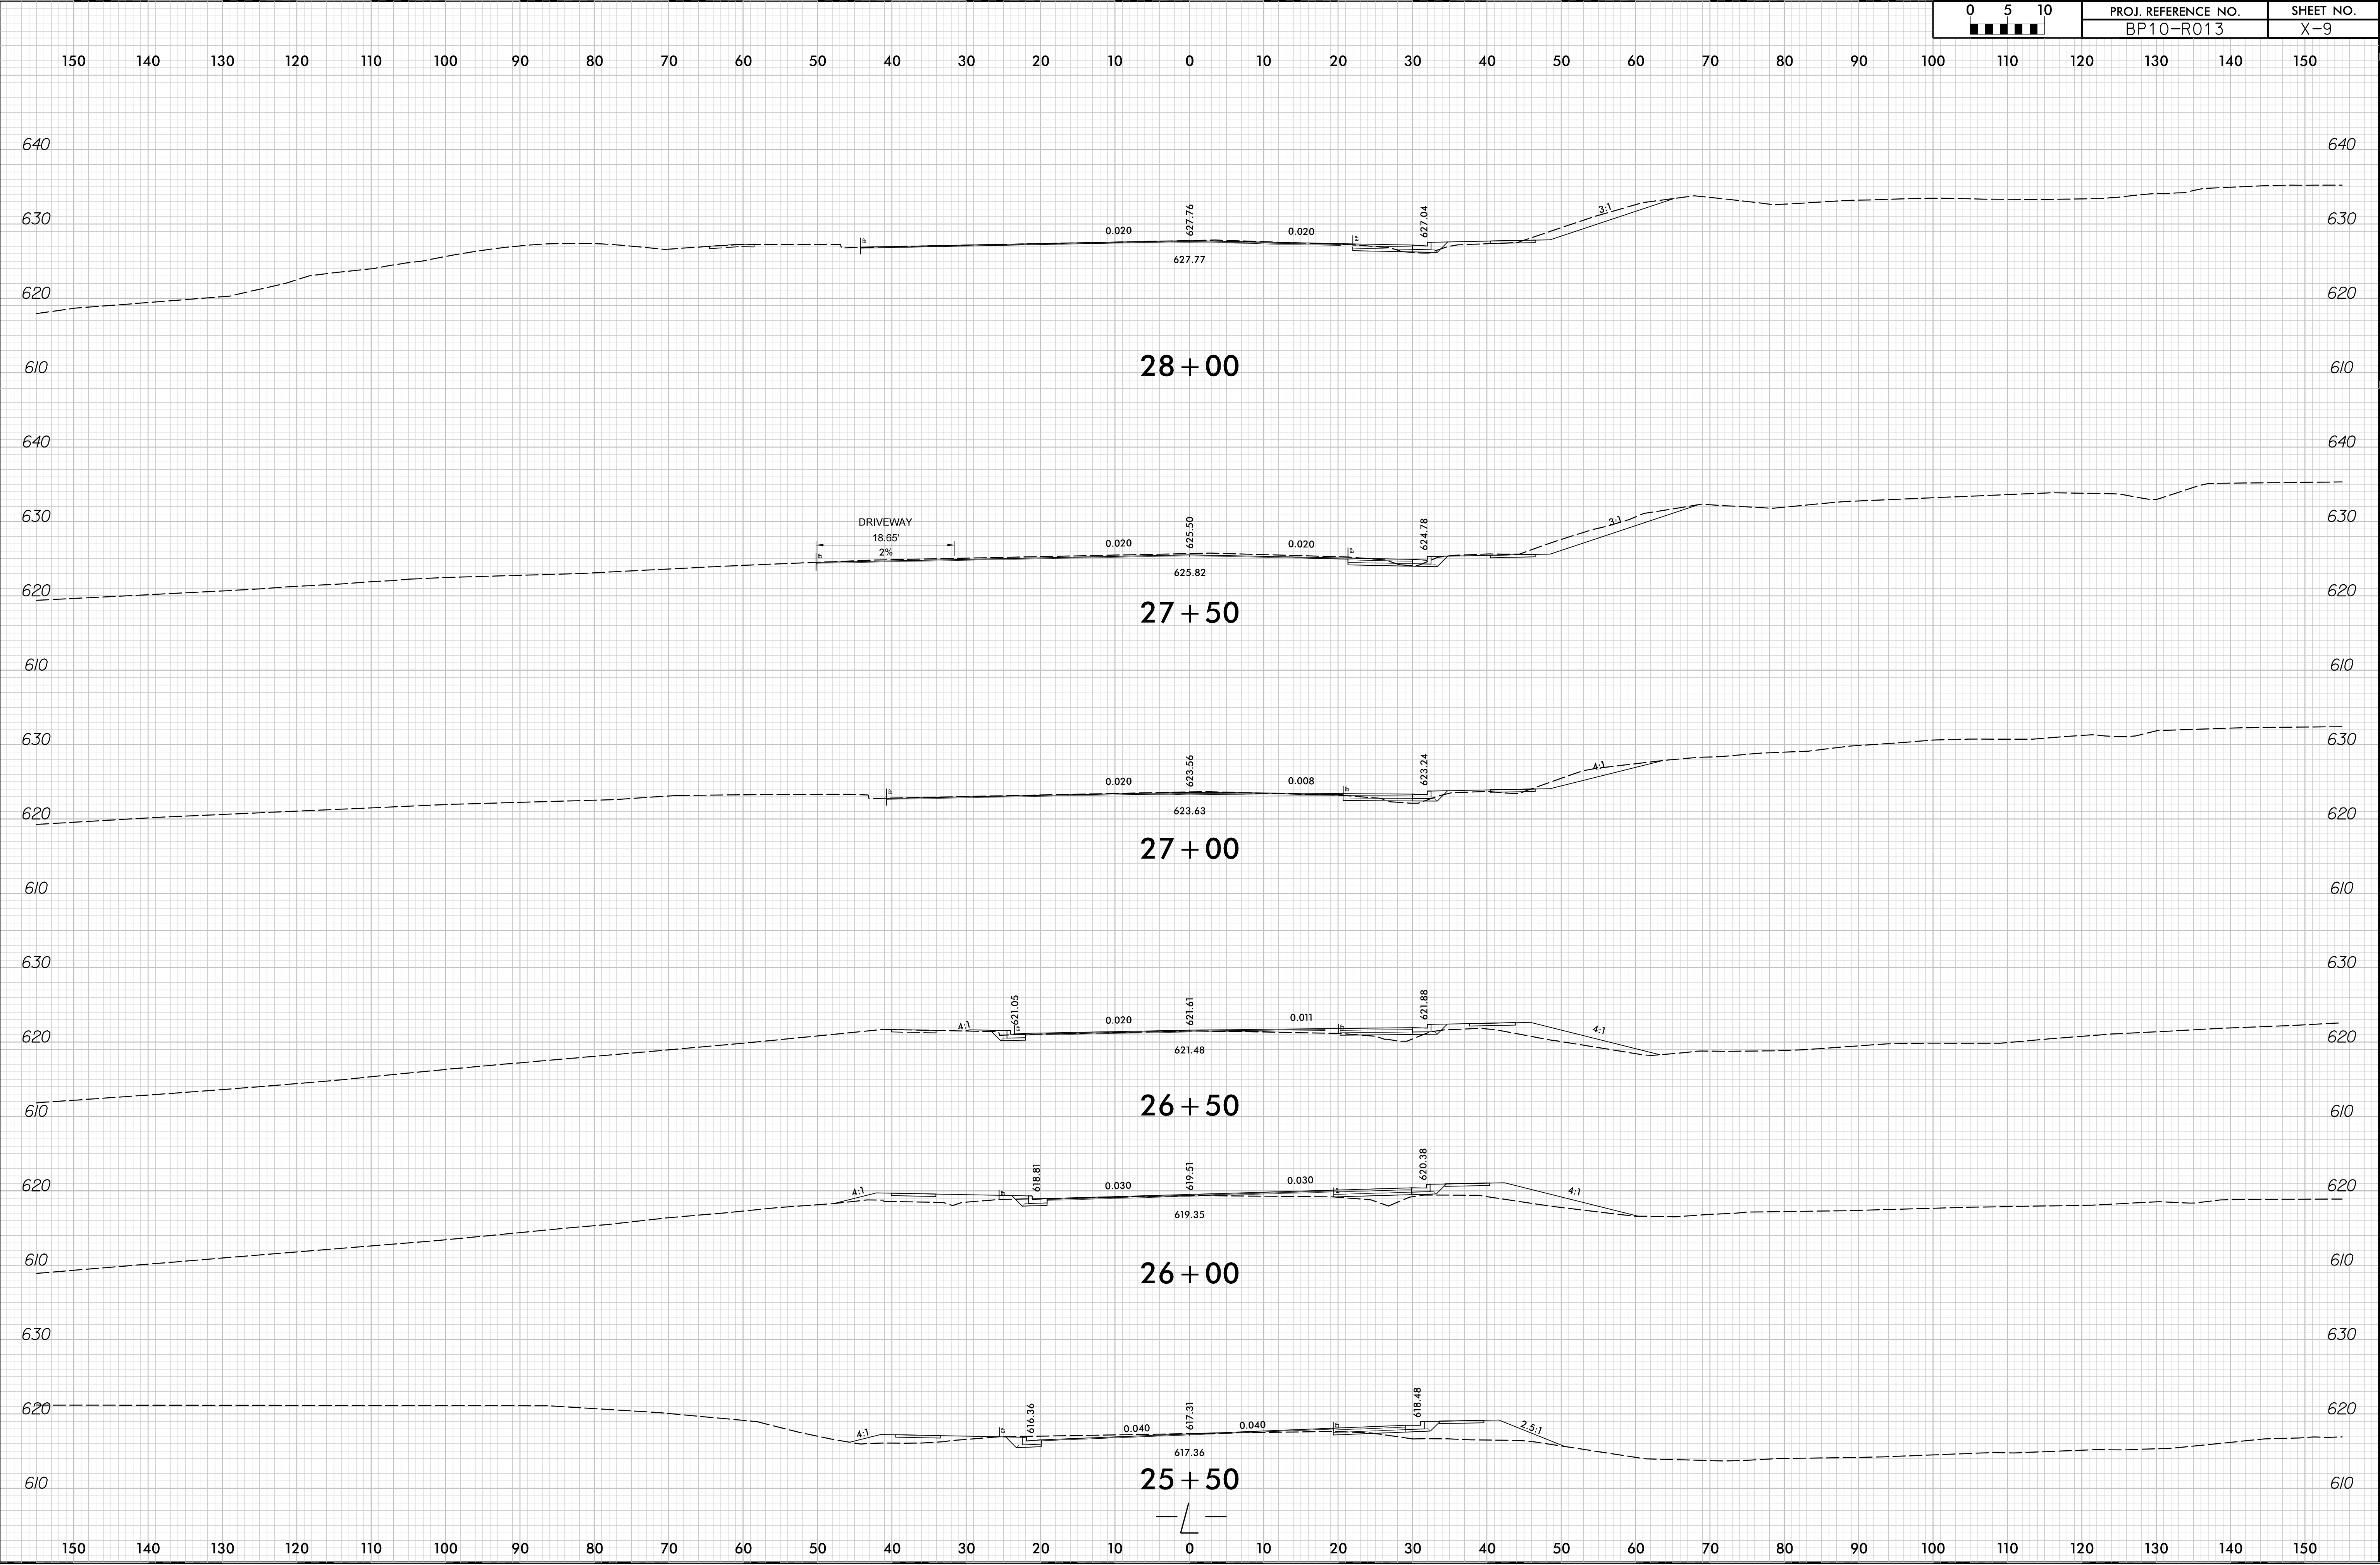

6/23/16

0510 0 5 10	PROJ. REFERENCE NO.	SHEET NO.
	BP10-R013	X-10

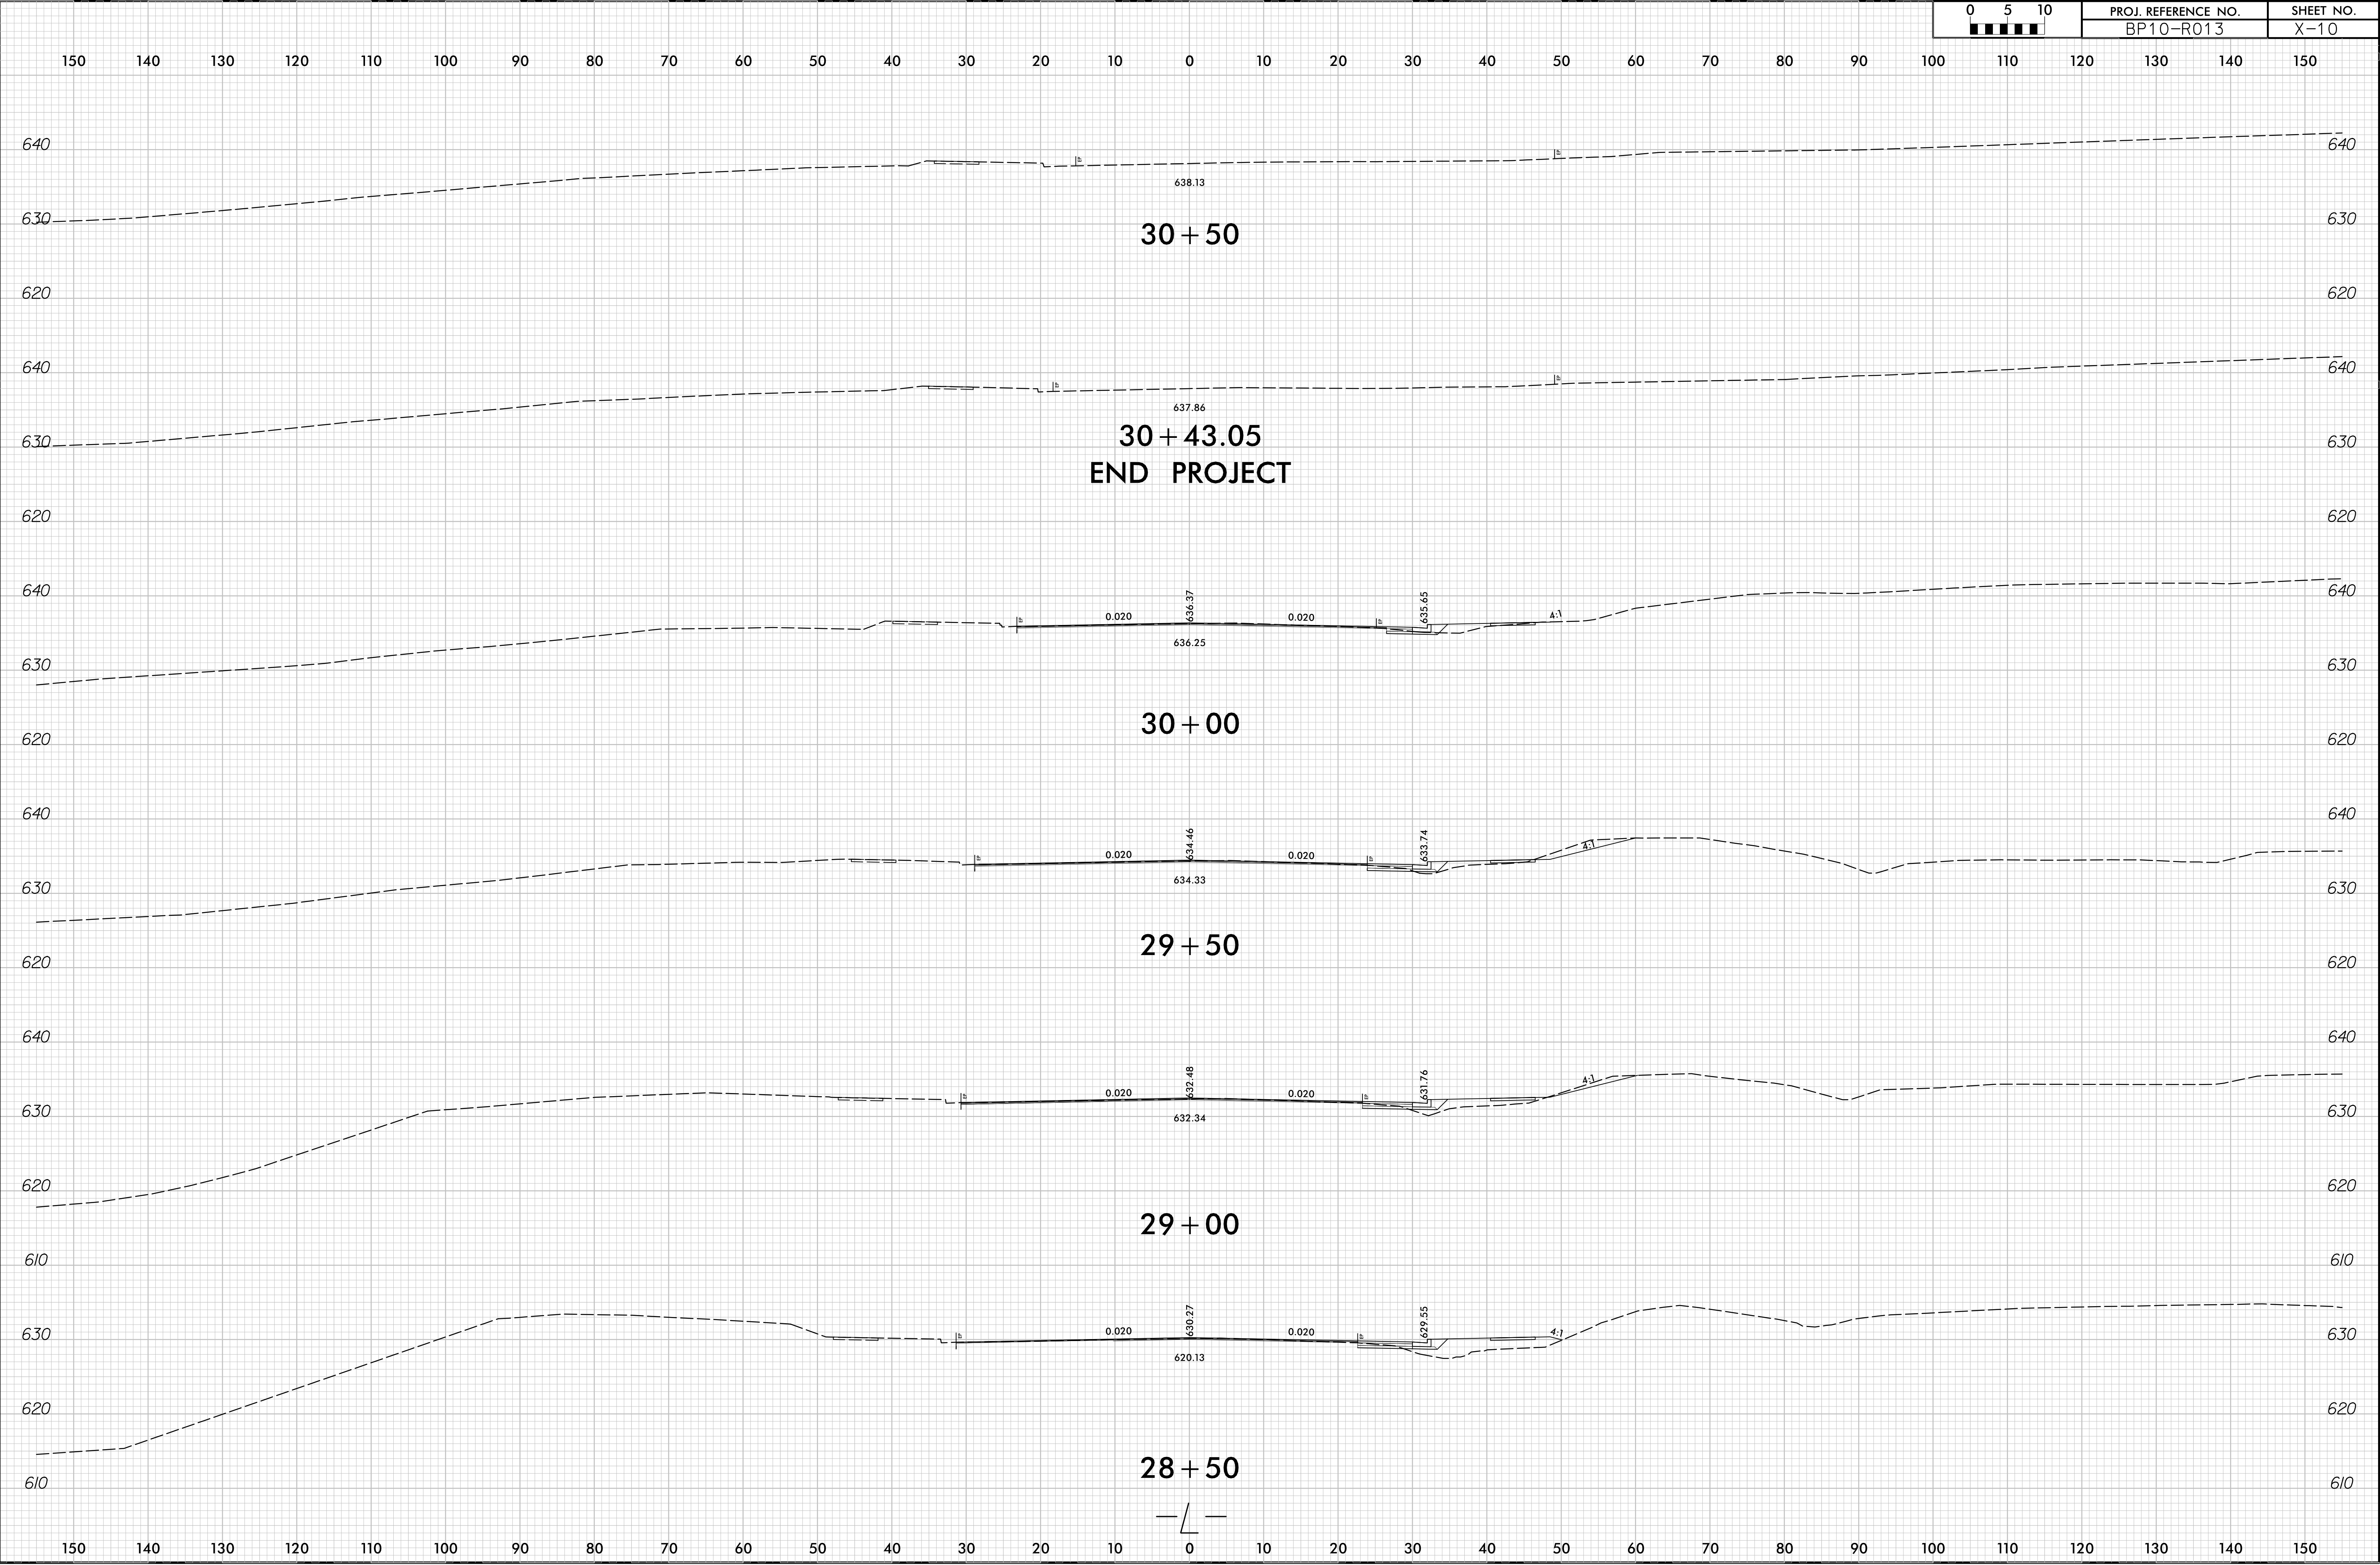

6/23/16

0510 0 5 10	PROJ. REFERENCE NO.	SHEET NO.
	BP10-R013	X-11

