
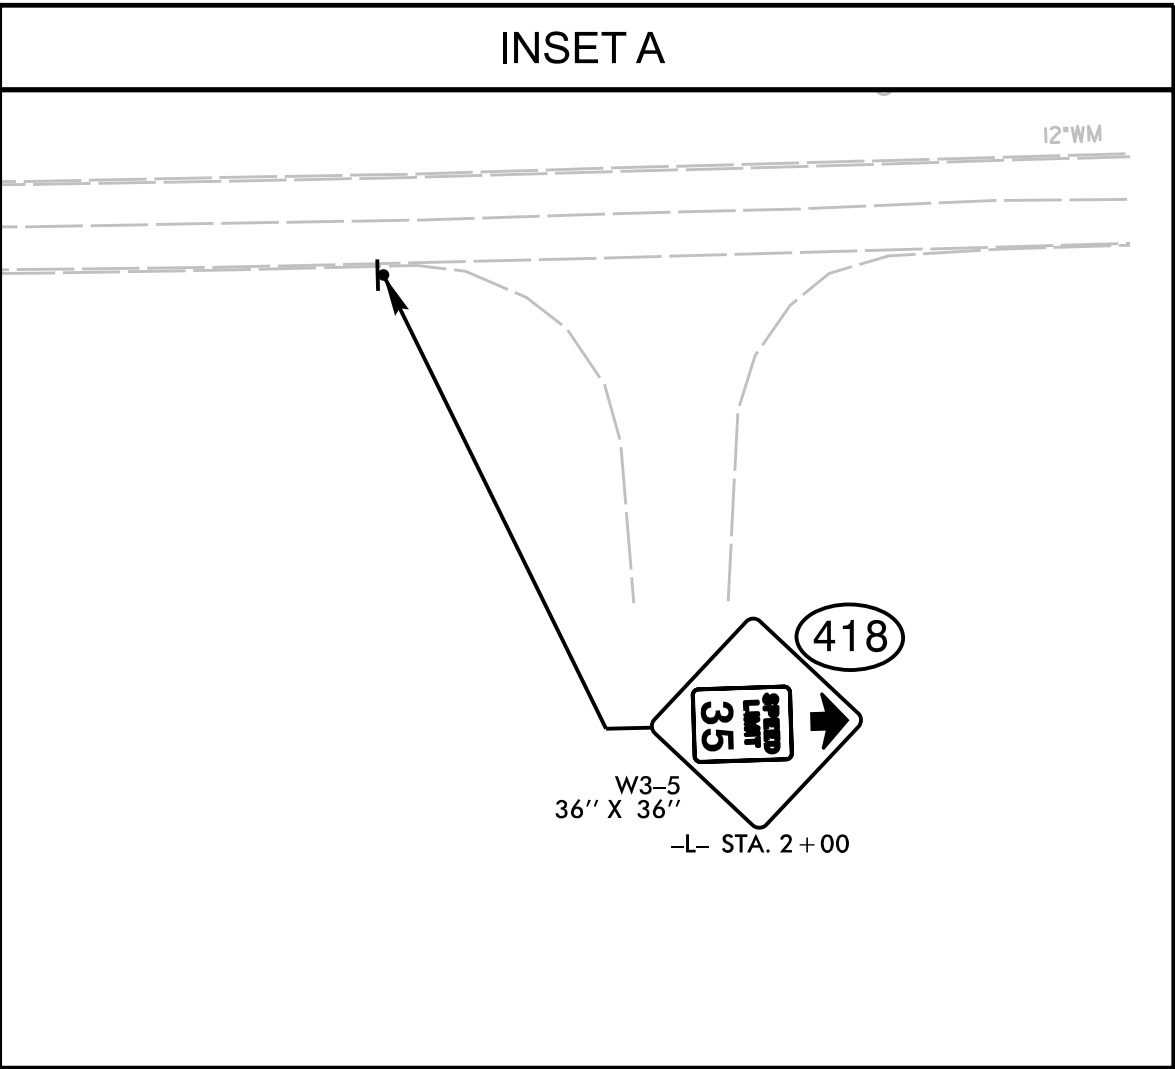
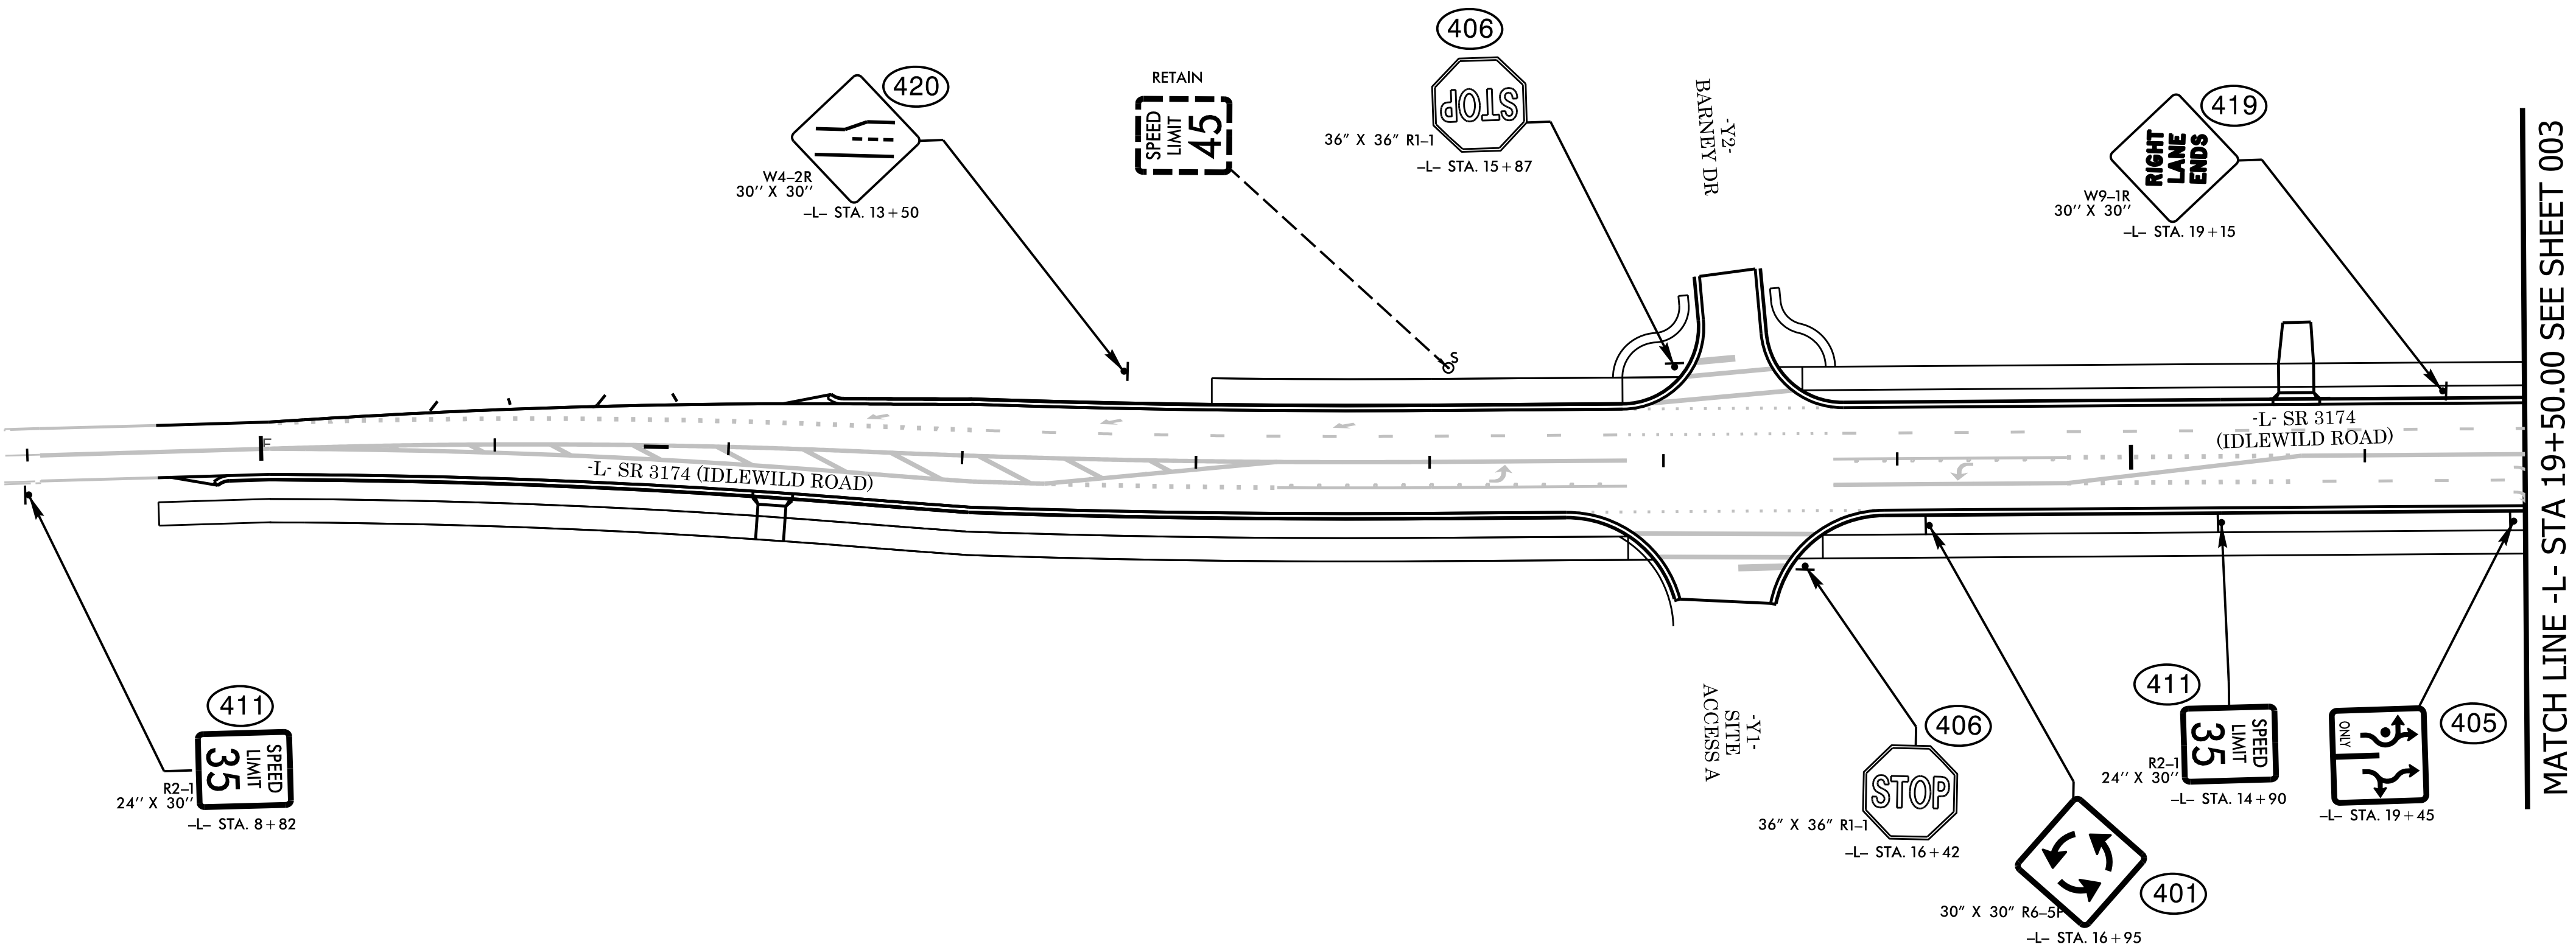


10

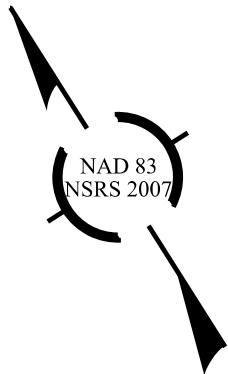

PROJECT NOTES	
1.	DISPOSE OF SIGN SYSTEM, U-CHANNEL
2.	RELOCATE SIGN SYSTEM, U-CHANNEL

U-4913A

SIGN002

NORTH CAROLINA
DEPARTMENT OF TRANSPORTATION
MECKLENBURG COUNTY

ROADWAY DESIGN UNIT
ROADWAY DESIGN
ENGINEER

NORTH CAROLINA
PROFESSIONAL
SEAL
037923
ENGINEER

DocuSign
Frank Masterson
7/9/2025

DOCUMENT NOT CONSIDERED FINAL
UNLESS ALL SIGNATURES COMPLETED

HYDRAULICS
ENGINEER

NORTH CAROLINA
PROFESSIONAL
SEAL
037923
ENGINEER

DocuSign
Frank Masterson
7/9/2025

DOCUMENT NOT CONSIDERED FINAL
UNLESS ALL SIGNATURES COMPLETED

PREPARED BY
Kimley Horn

REVISIONS