


7/11/2025 10:54:28 AM
C:\Users\jwilliams\OneDrive\Documents\Projects\B-5716_Rwall1.W-5.dgn
J. WILLIAMS

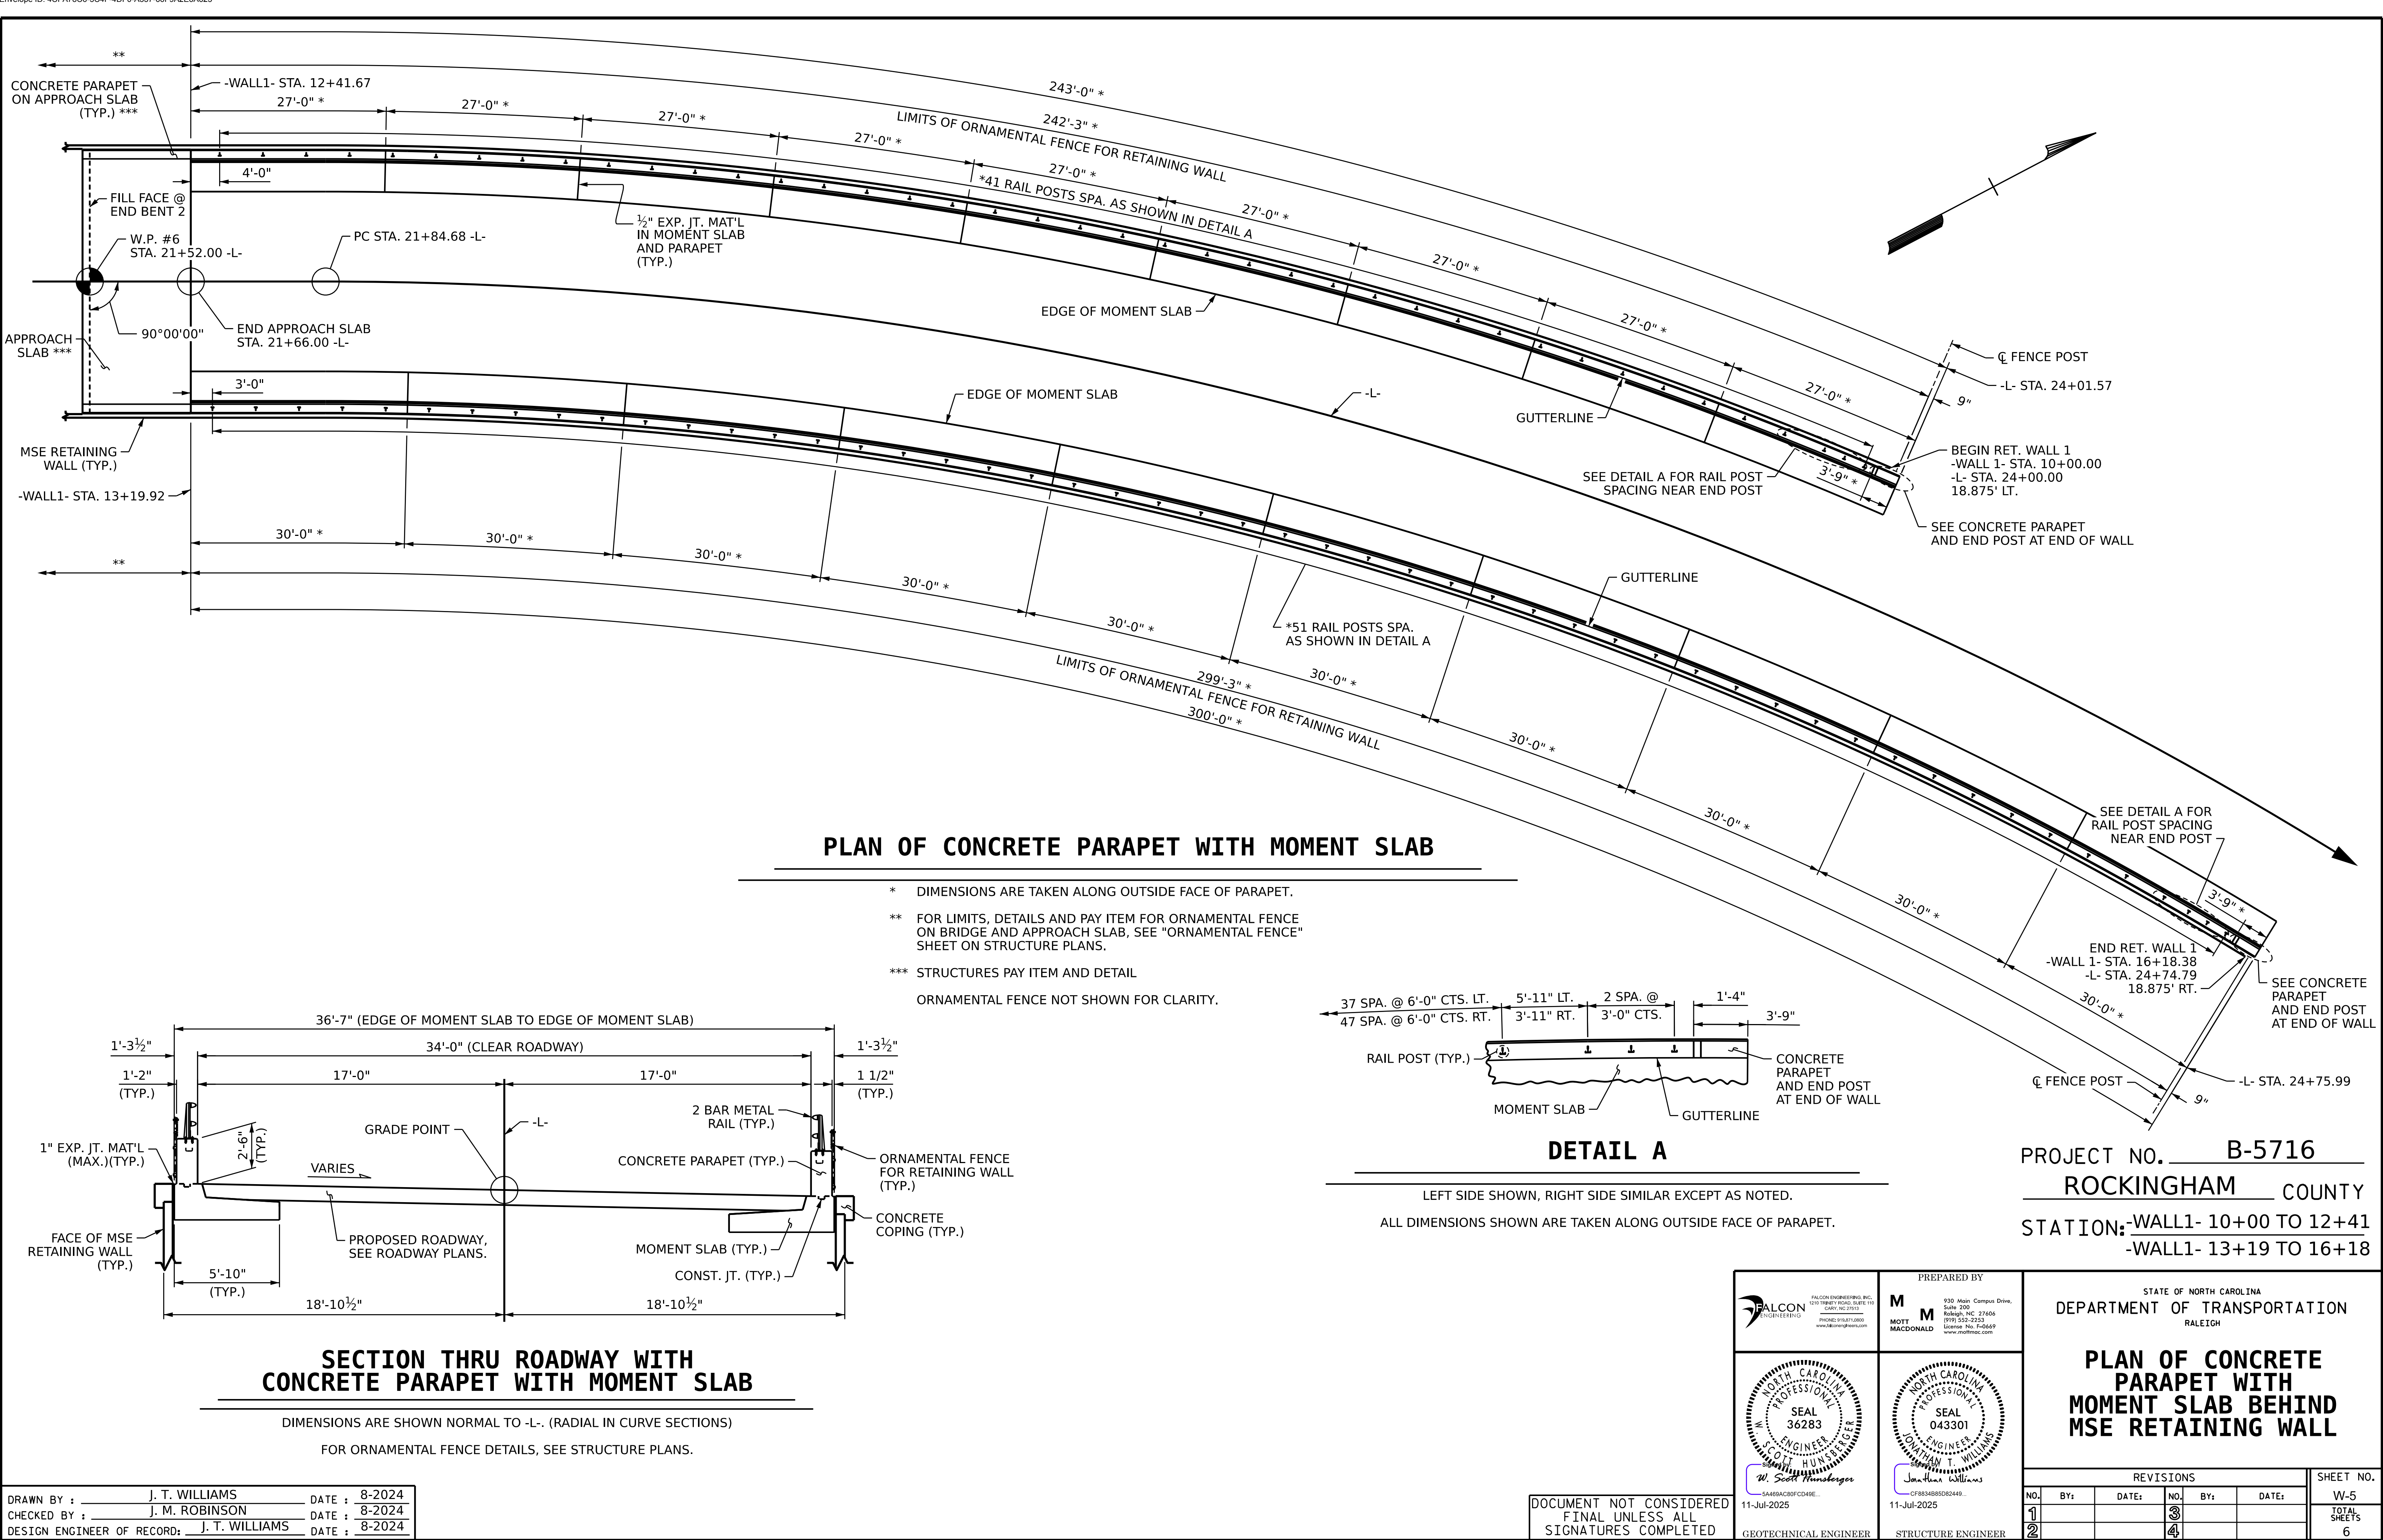

PLAN OF CONCRETE PARAPET WITH MOMENT SLAB

- * DIMENSIONS ARE TAKEN ALONG OUTSIDE FACE OF PARAPET.
 - ** FOR LIMITS, DETAILS AND PAY ITEM FOR ORNAMENTAL FENCE ON BRIDGE AND APPROACH SLAB, SEE "ORNAMENTAL FENCE" SHEET ON STRUCTURE PLANS.
 - *** STRUCTURES PAY ITEM AND DETAIL
- ORNAMENTAL FENCE NOT SHOWN FOR CLARITY.

DETAIL A

LEFT SIDE SHOWN, RIGHT SIDE SIMILAR EXCEPT AS NOTED.
ALL DIMENSIONS SHOWN ARE TAKEN ALONG OUTSIDE FACE OF PARAPET.

SECTION THRU ROADWAY WITH CONCRETE PARAPET WITH MOMENT SLAB

DIMENSIONS ARE SHOWN NORMAL TO -L-. (RADIAL IN CURVE SECTIONS)
FOR ORNAMENTAL FENCE DETAILS, SEE STRUCTURE PLANS.

PROJECT NO. **B-5716**
ROCKINGHAM COUNTY
STATION: **-WALL1- 10+00 TO 12+41**
-WALL1- 13+19 TO 16+18

DRAWN BY :	J. T. WILLIAMS	DATE :	8-2024
CHECKED BY :	J. M. ROBINSON	DATE :	8-2024
DESIGN ENGINEER OF RECORD:	J. T. WILLIAMS	DATE :	8-2024

DOCUMENT NOT CONSIDERED
FINAL UNLESS ALL
SIGNATURES COMPLETED

 FALCON ENGINEERING, INC. 1101 PERRY ROAD, SUITE 110 CARY, NC 27513 PHONE: 919.471.1200 WWW.FALCONENGINEERS.COM	PREPARED BY M NOTT M MACDONALD 930 Main Campus Drive, Suite 200 Raleigh, NC 27606 (919) 521-2253 License No. F-0669 www.mottmac.com		STATE OF NORTH CAROLINA DEPARTMENT OF TRANSPORTATION RALEIGH						
	 J. SCOTT HUNSBERGER ENGINEER 11-Jul-2025 <i>J. Scott Hunsberger</i> SAS68AC80FDC49E..	 JONATHAN T. WILLIAMS ENGINEER 11-Jul-2025 <i>Jonathan Williams</i> CF8348BD0262449..	PLAN OF CONCRETE PARAPET WITH MOMENT SLAB BEHIND MSE RETAINING WALL						
GEOTECHNICAL ENGINEER		STRUCTURE ENGINEER		REVISIONS			SHEET NO.		
NO.		BY:		DATE:		NO.	BY:	DATE:	W-5
1						3			TOTAL SHEETS
2						4			6