
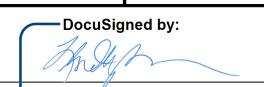
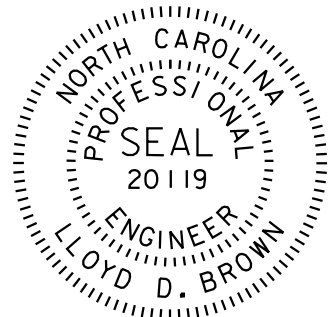


TIP NO.	SHEET NO.
R-5863	SIGN-4
APPROVED:  DocuSigned by: F2F906A933CD405	
DATE: 7/22/2025 11:21:06 AM PDT	
SEAL 	
DOCUMENT NOT CONSIDERED FINAL UNLESS ALL SIGNATURES COMPLETED	

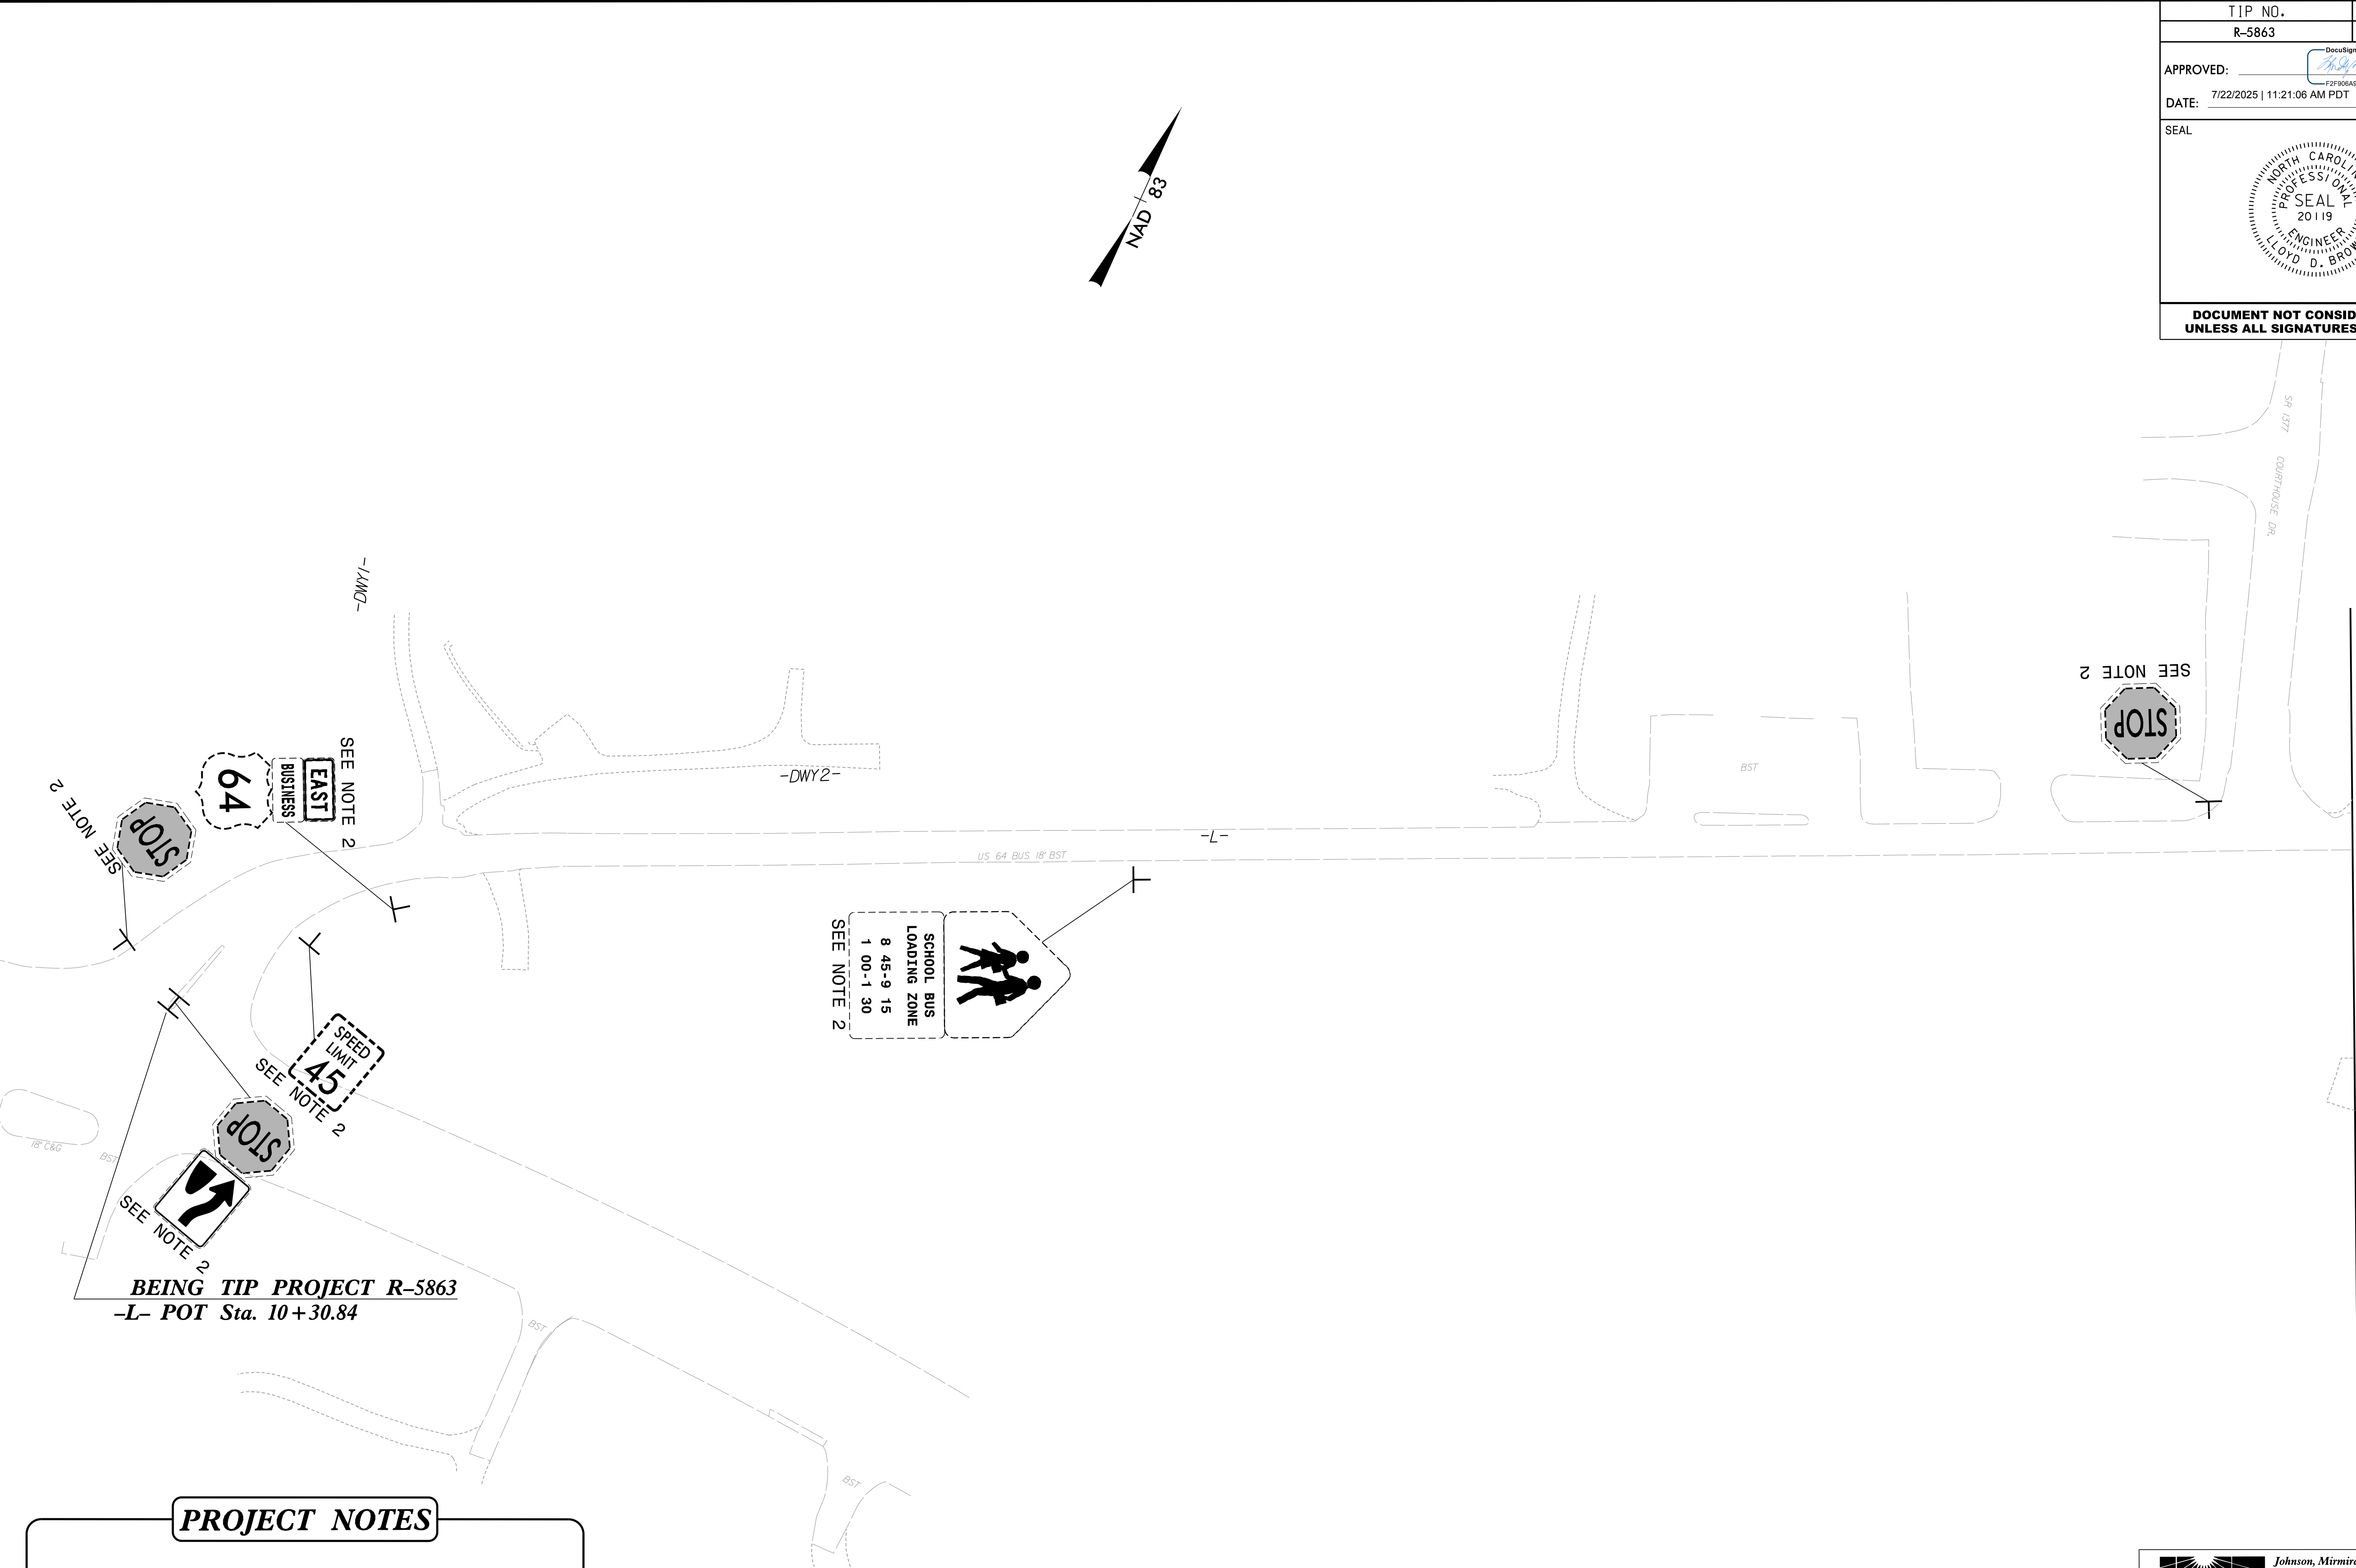

MATCHLINE SHEET 5 -L- STA 24+00

PROJECT NOTES

- EXISTING SIGN TO REMAIN
- DISPOSE OF SIGN SYSTEM, TYPE 'D' 'E' OR 'F'
- RELOCATION OF SIGN SYSTEM, TYPE 'D' 'E' OR 'F'

	Johnson, Mirmiran, & Thompson Inc. 1318 Patton Ave Suite F, Asheville, NC, 28806 License No: C-3057
---	---

EXISTING SIGNS