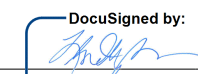
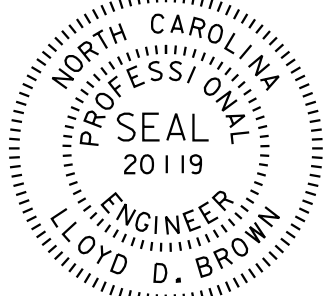


TIP NO.
R-5863


SHEET NO.
SIGN-8

APPROVED: 

DATE: 7/22/2025 | 11:21:06 AM PDT

SEAL


DOCUMENT NOT CONSIDERED FINAL
UNLESS ALL SIGNATURES COMPLETED

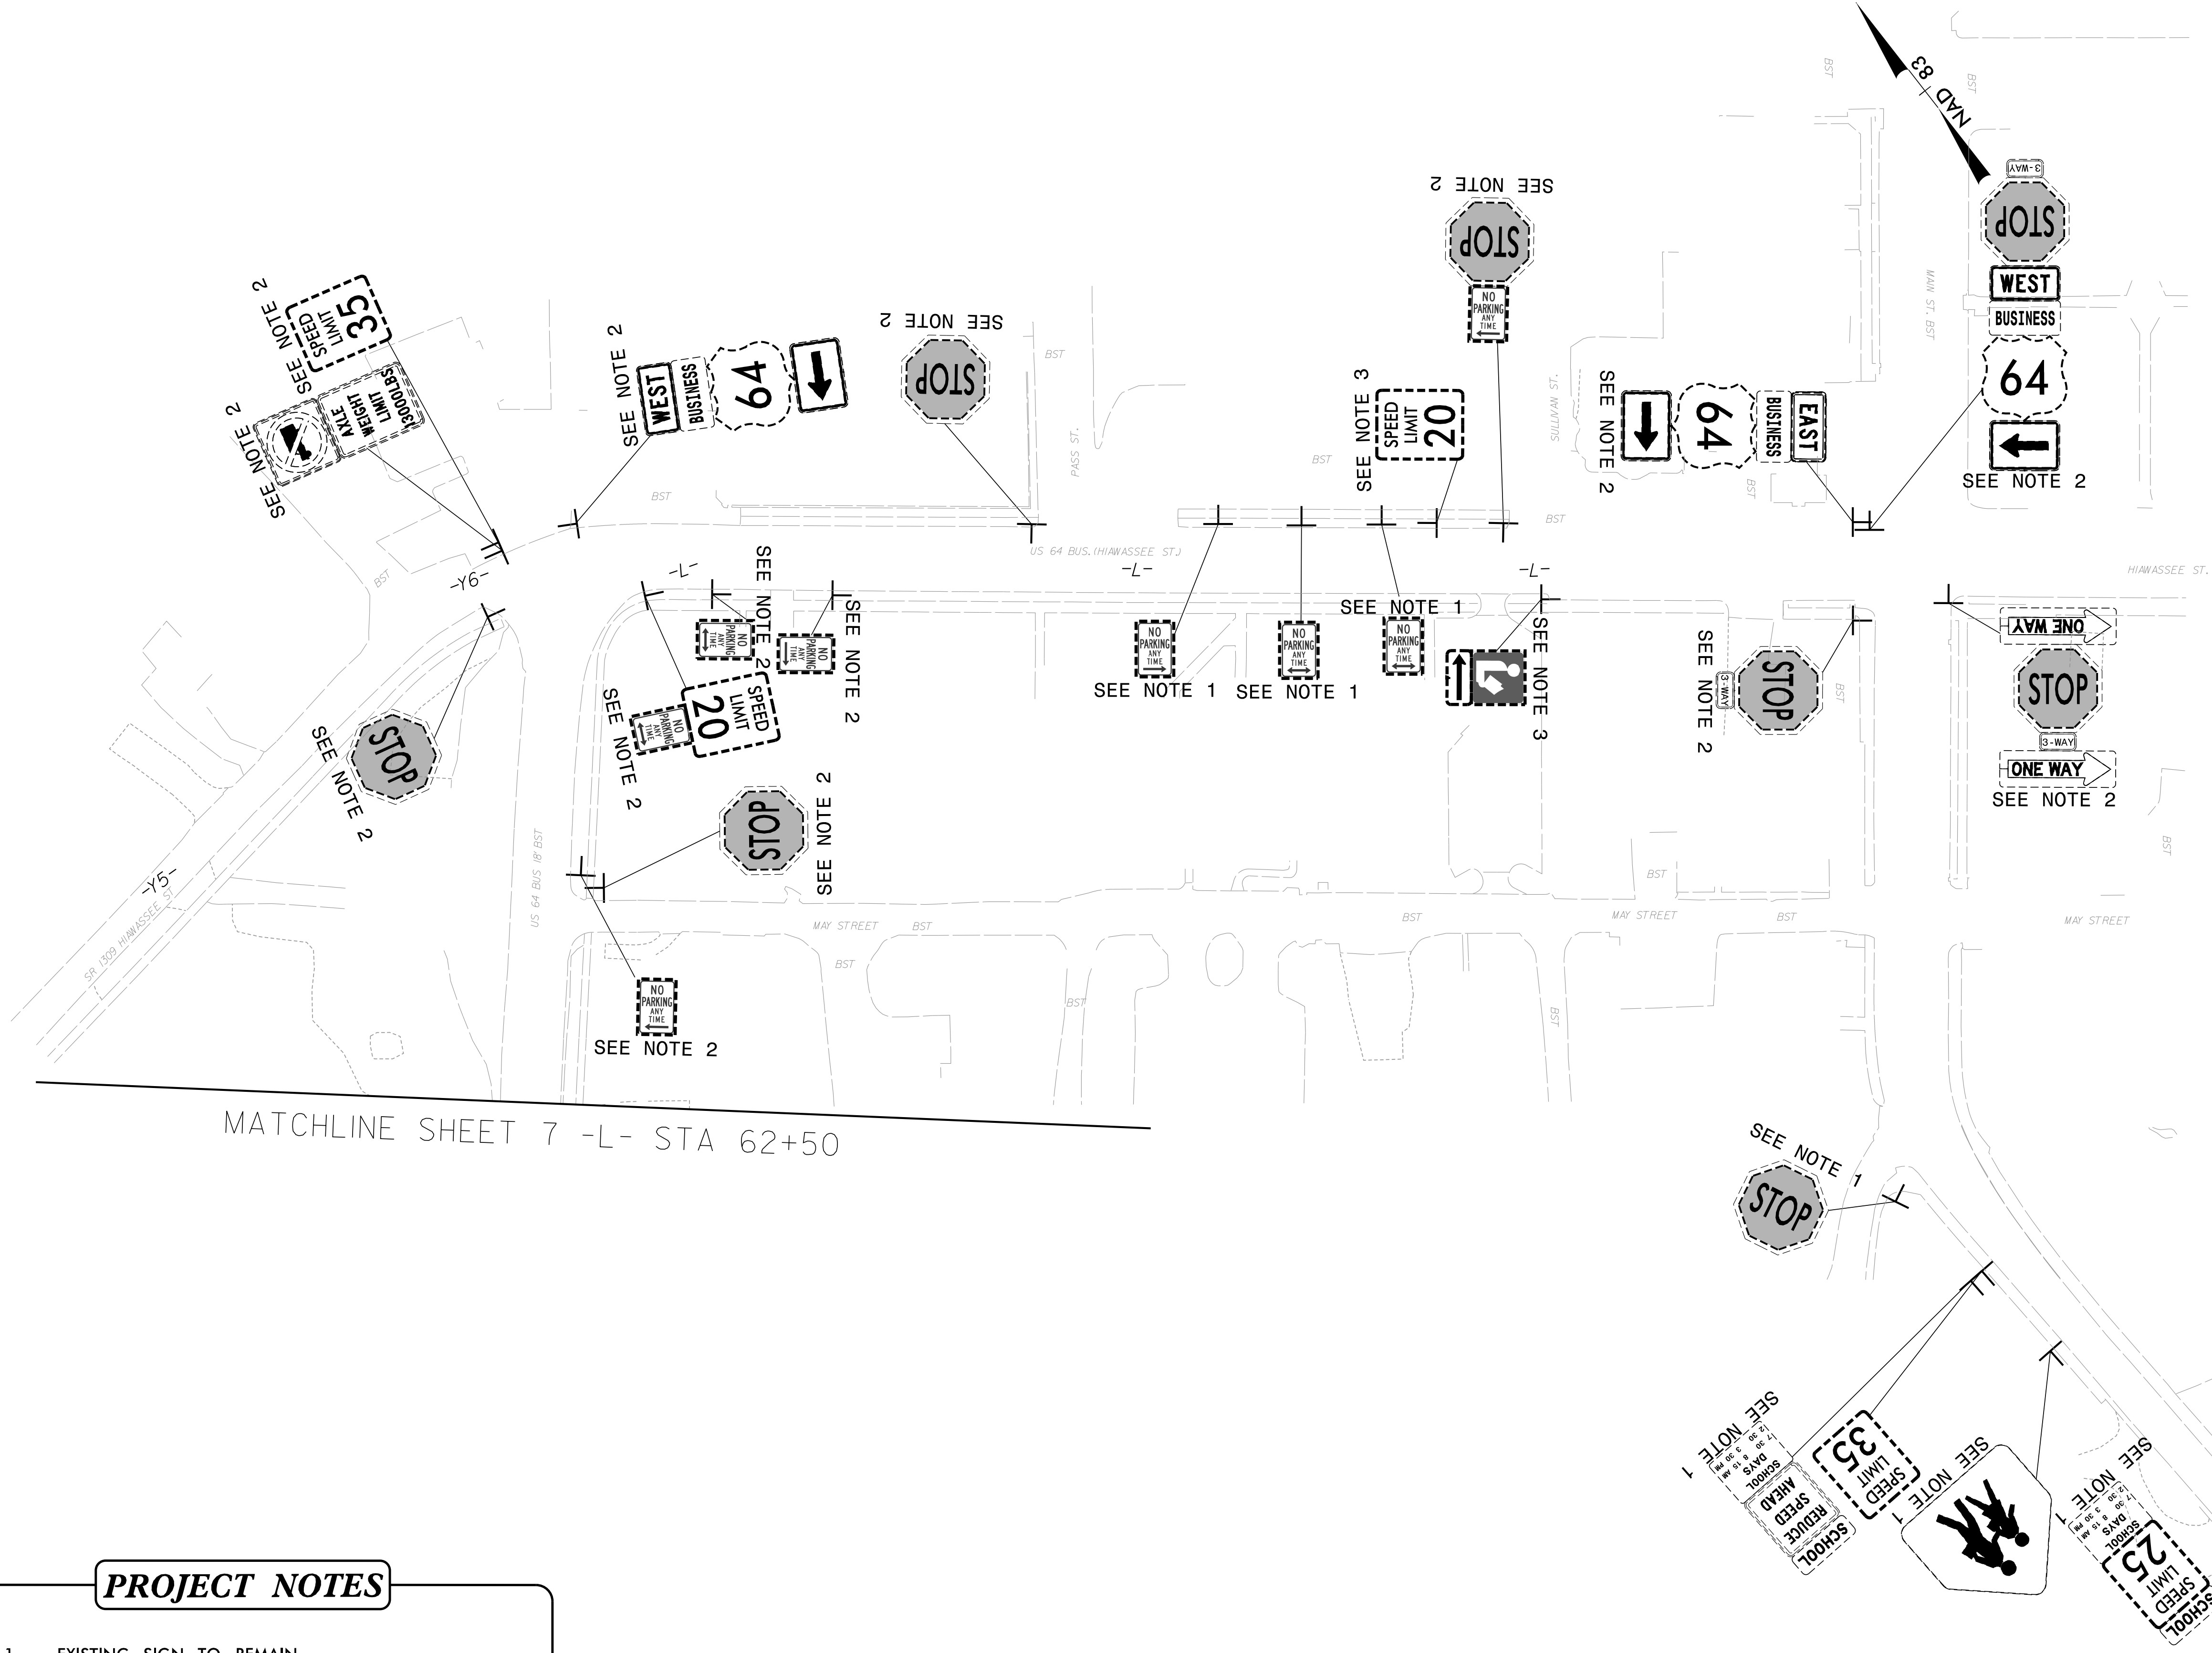

PROJECT NOTES

- EXISTING SIGN TO REMAIN
- DISPOSE OF SIGN SYSTEM, TYPE 'D' 'E' OR 'F'
- RELOCATION OF SIGN SYSTEM, TYPE 'D' 'E' OR 'F'

EXISTING SIGNS



Johnson, Mirmiran, & Thompson Inc.
1318 Patton Ave Suite F,
Asheville, NC, 28806
License No: C-3057

2/18/2025 10:39:42 AM
\\signing\18-5863 SIGN-8.dgn
User:tdredd