


TIP NO.
R-5863

SHEET NO.
SIGN-9


APPROVED: 

DATE: 7/22/2025 | 11:21:06 AM PDT

SEAL

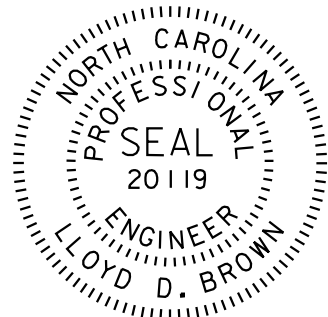

DOCUMENT NOT CONSIDERED FINAL
UNLESS ALL SIGNATURES COMPLETED

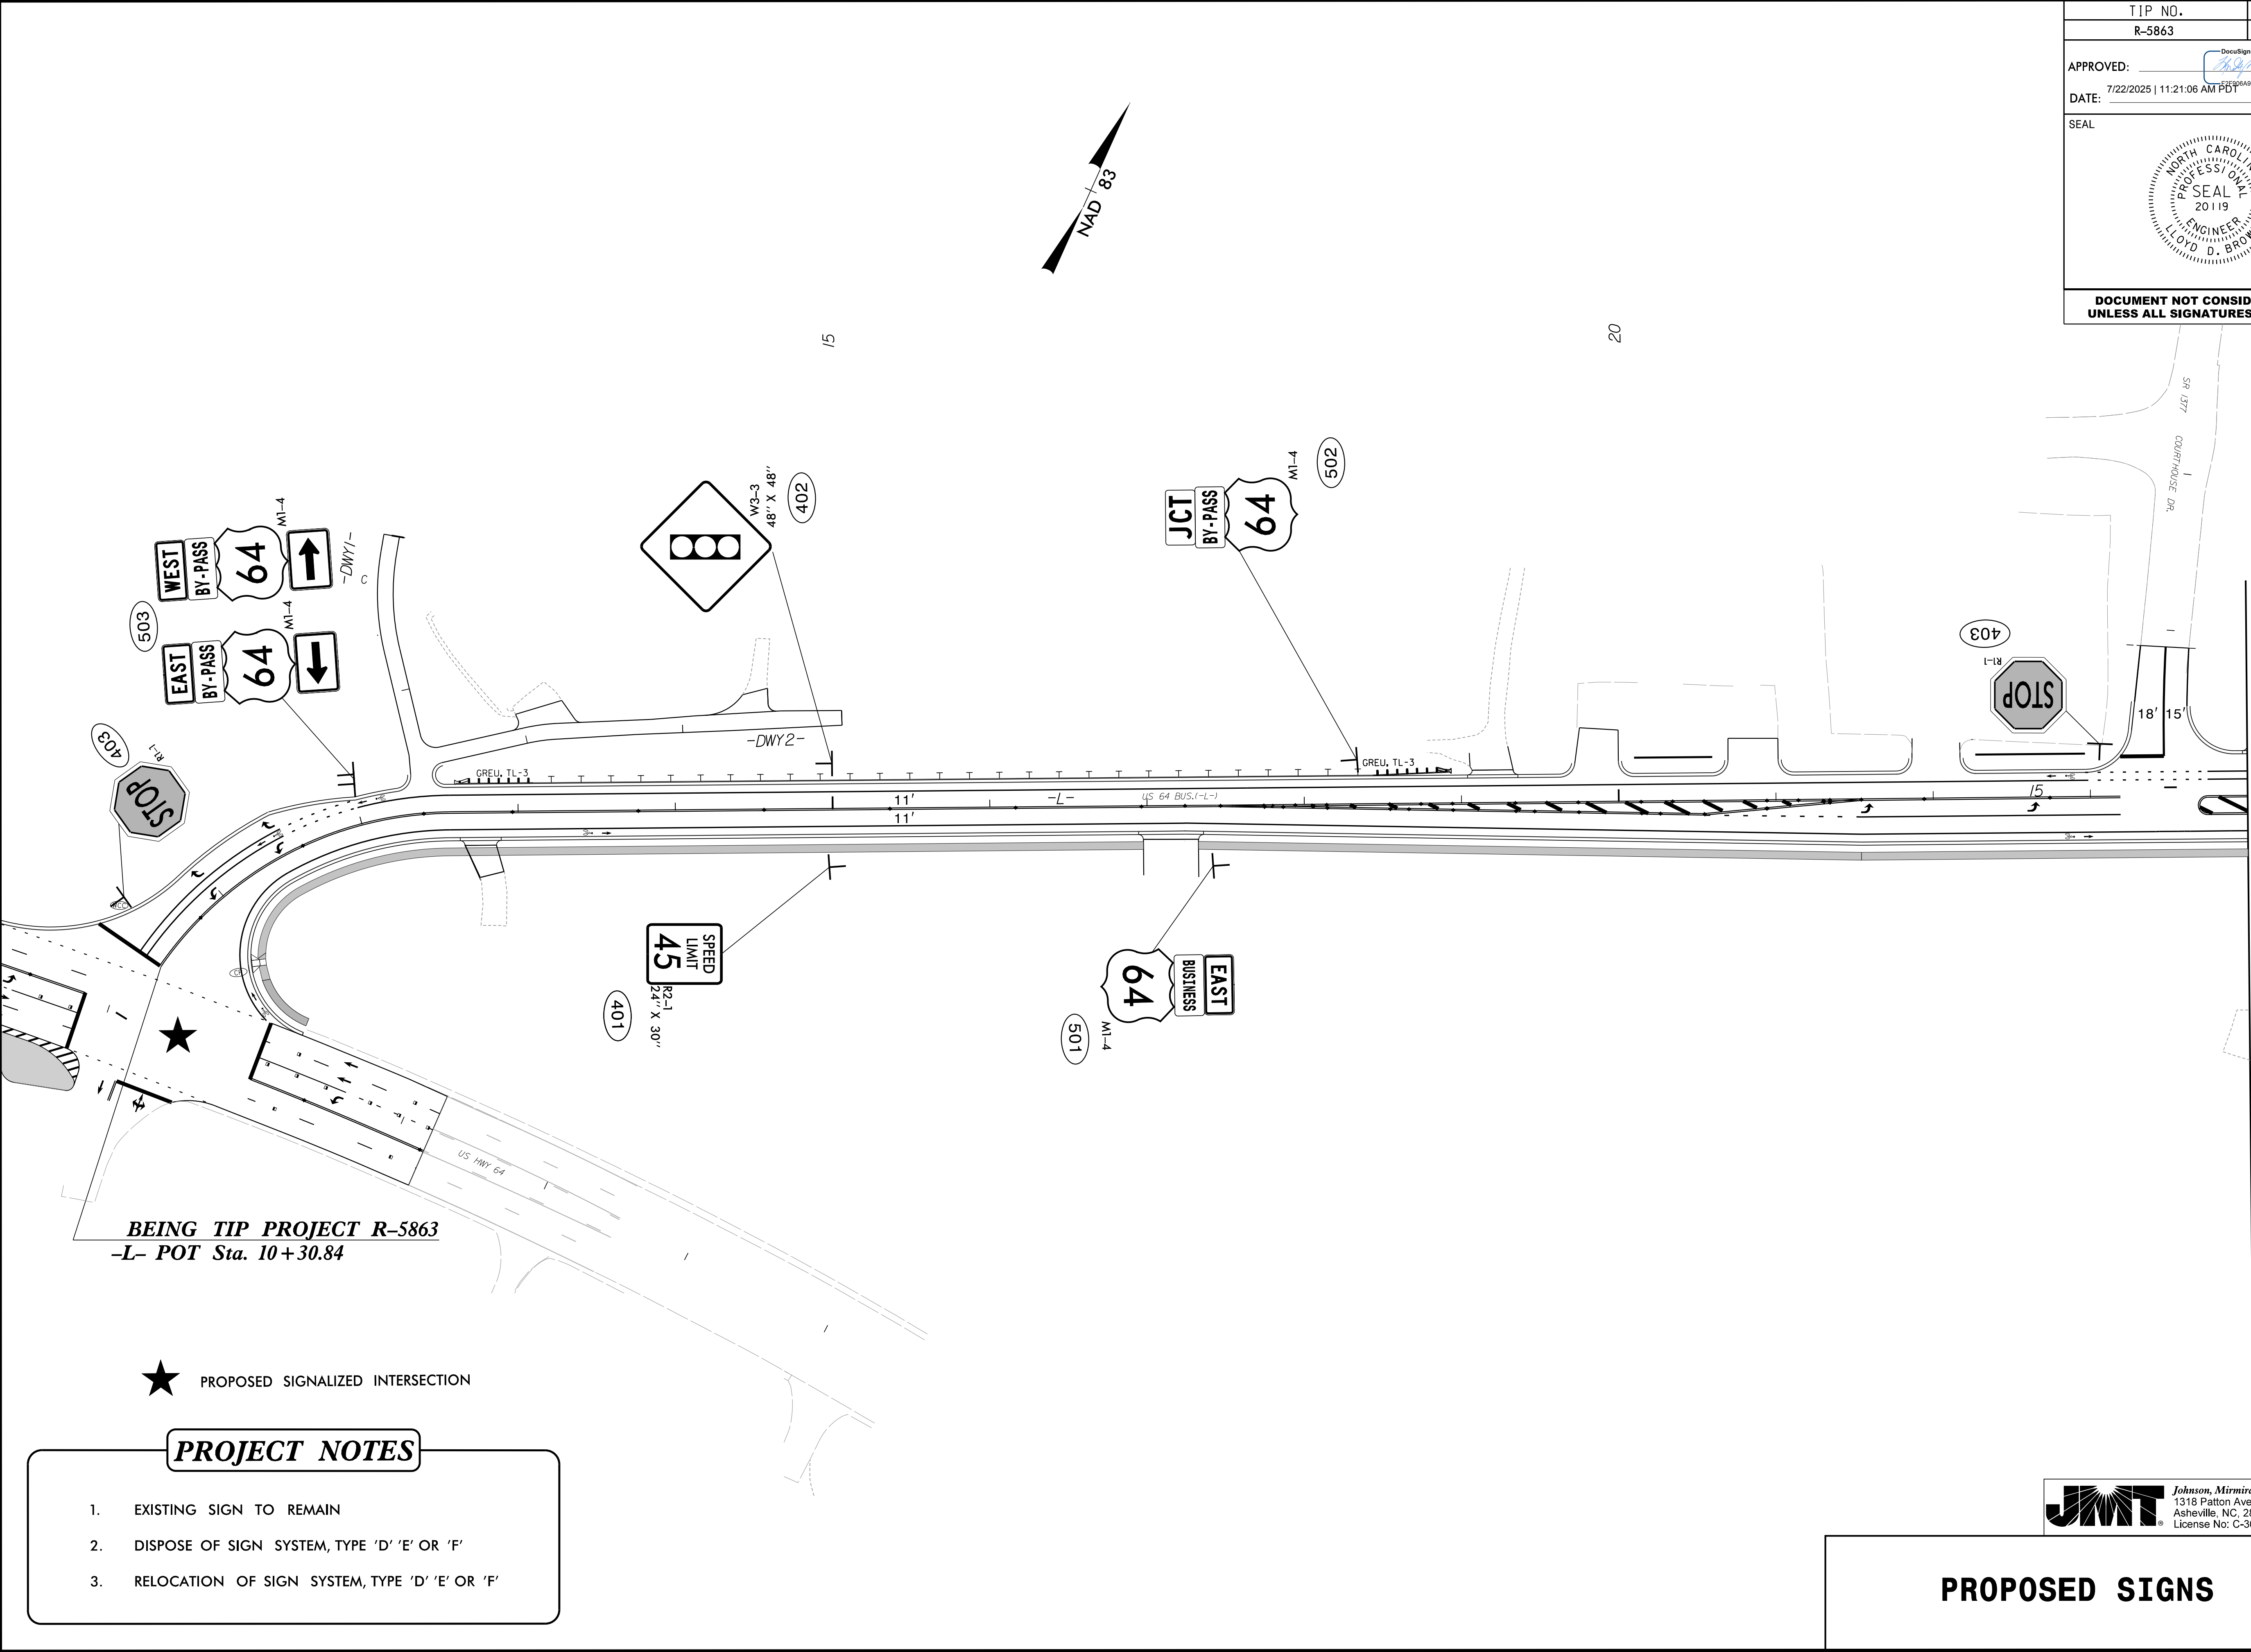

★ PROPOSED SIGNALIZED INTERSECTION

PROJECT NOTES

- EXISTING SIGN TO REMAIN
- DISPOSE OF SIGN SYSTEM, TYPE 'D' 'E' OR 'F'
- RELOCATION OF SIGN SYSTEM, TYPE 'D' 'E' OR 'F'

MATCHLINE SHEET 10 - L - STA 24+00