



TIP NO.	SHEET NO.
R-5863	SIGN-10
APPROVED: 	
DATE: 7/22/2025 11:21:06 AM PDT	
SEAL	
	
DOCUMENT NOT CONSIDERED FINAL UNLESS ALL SIGNATURES COMPLETED	

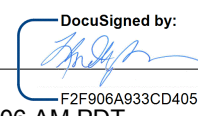

PROJECT NOTES

- EXISTING SIGN TO REMAIN
- DISPOSE OF SIGN SYSTEM, TYPE 'D' 'E' OR 'F'
- RELOCATION OF SIGN SYSTEM, TYPE 'D' 'E' OR 'F'

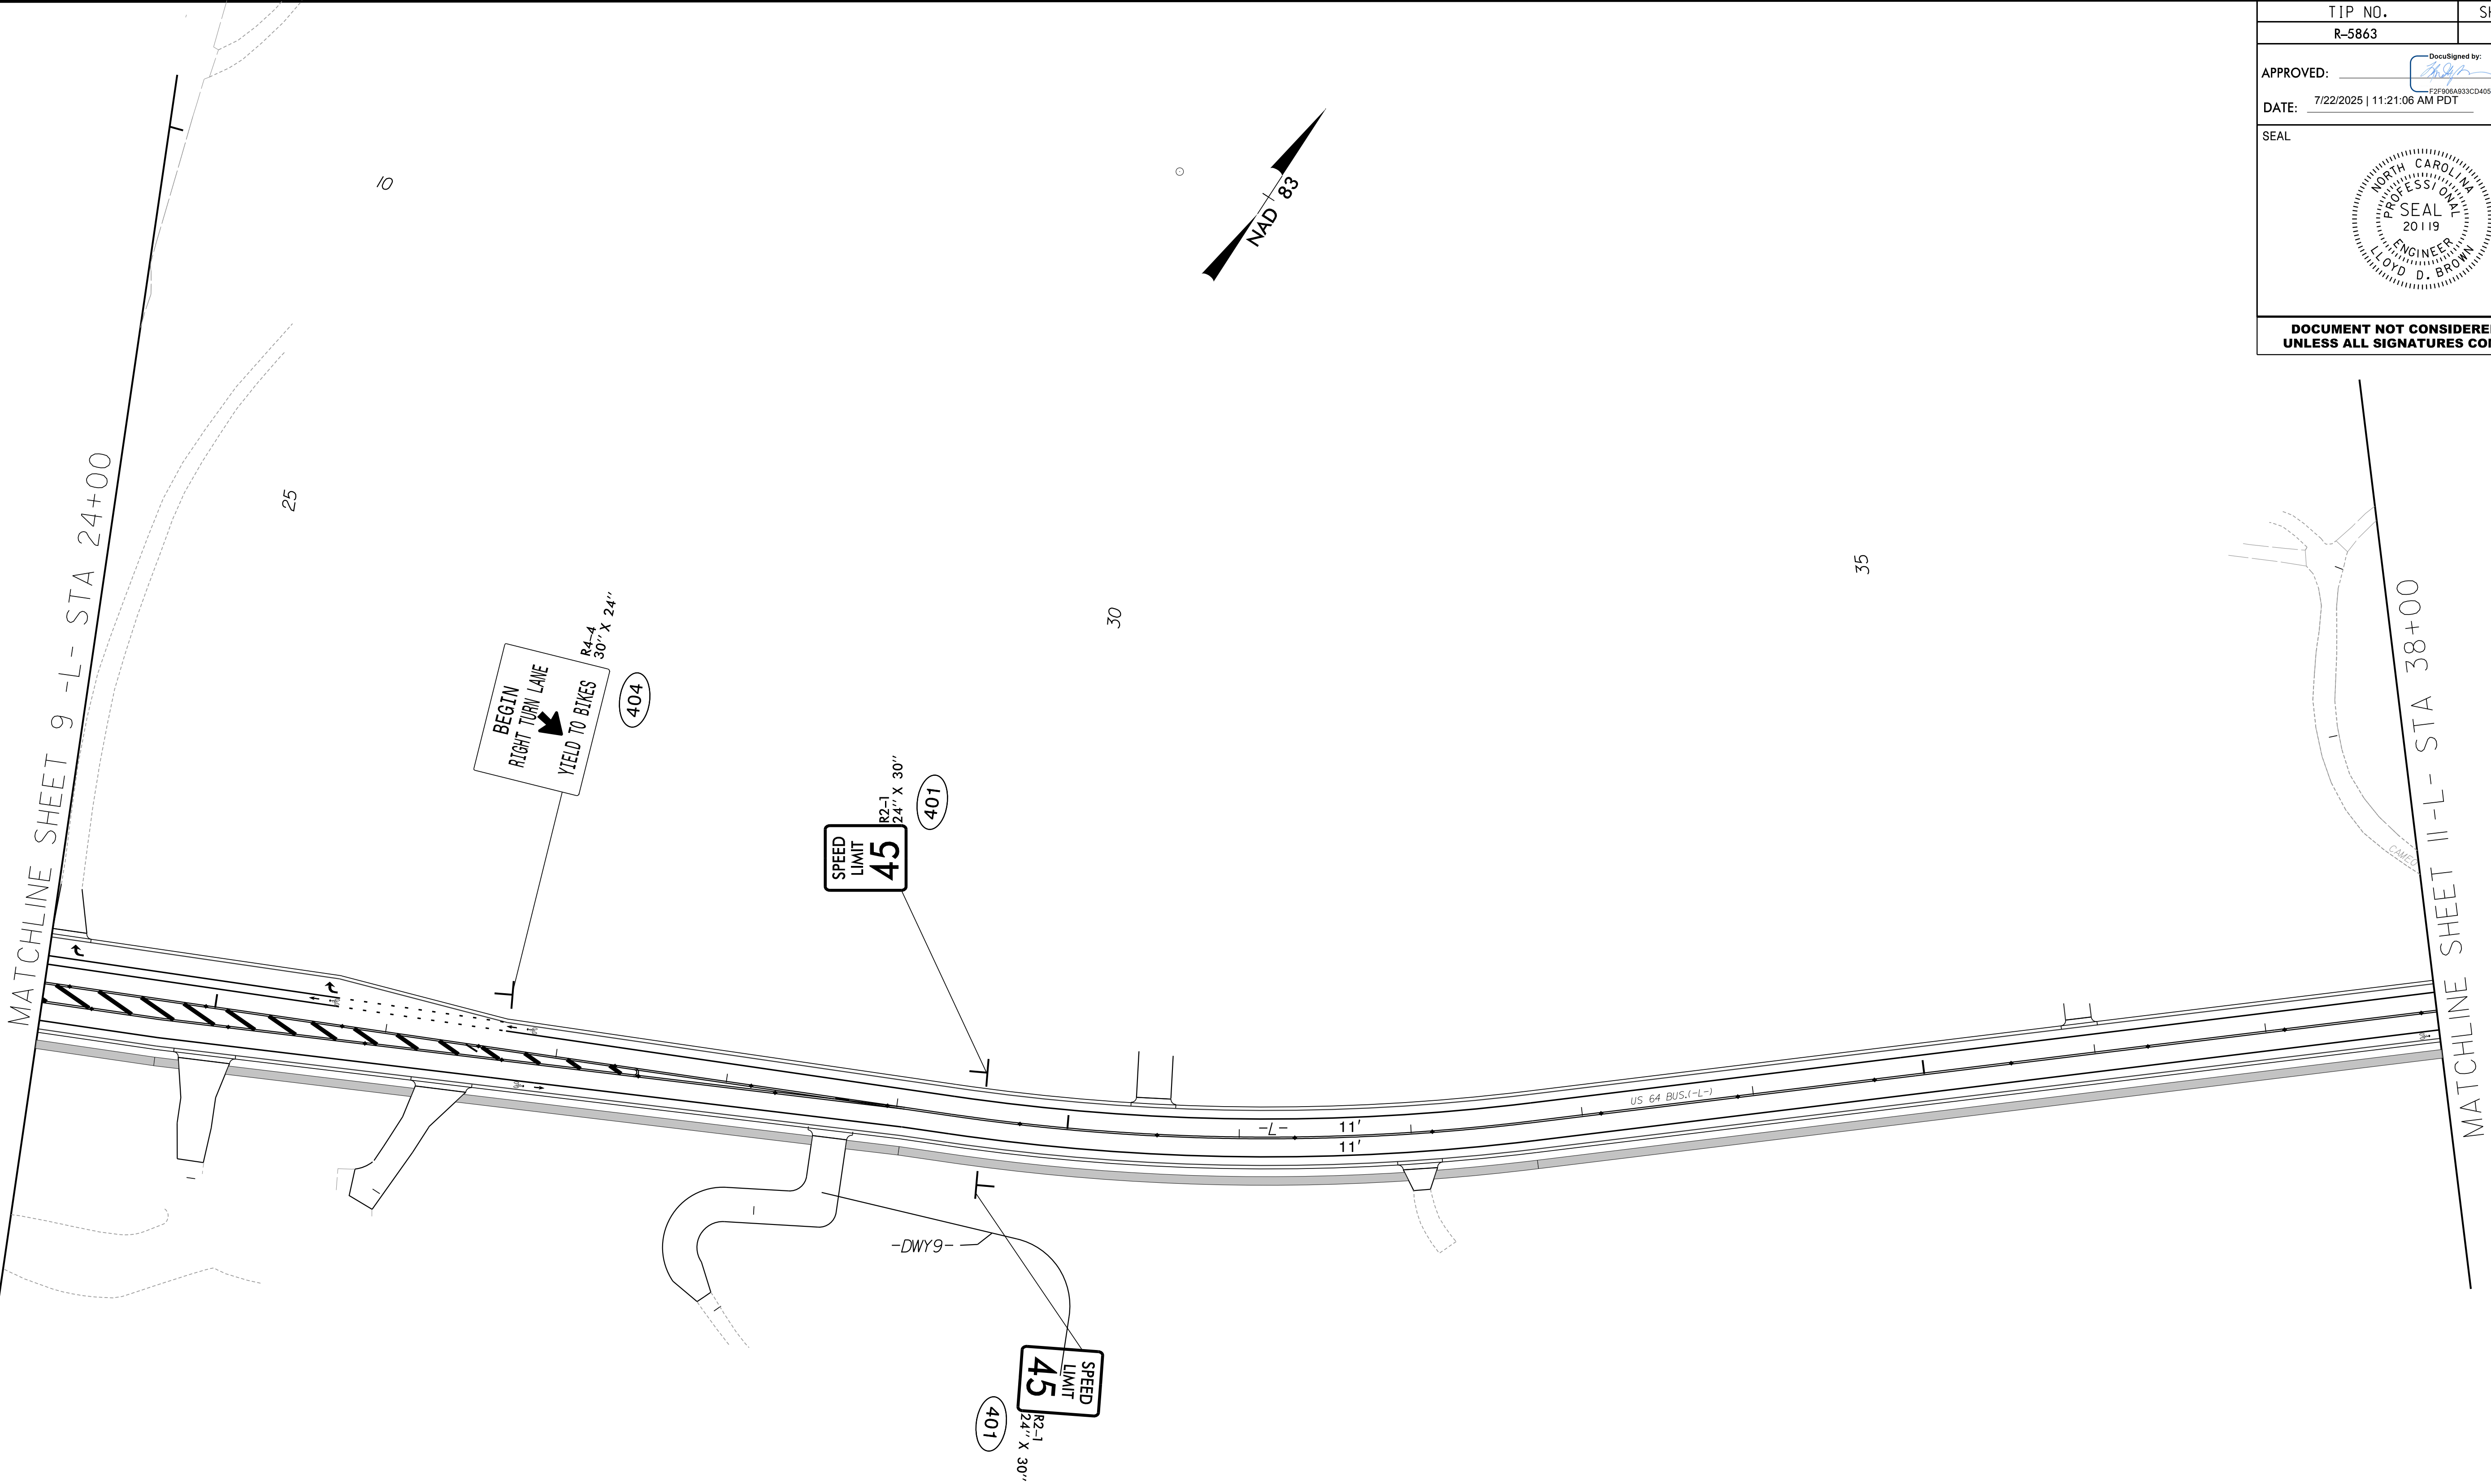

Johnson, Mirmiran, & Thompson Inc.
1318 Patton Ave Suite F,
Asheville, NC, 28806
License No: C-3057

PROPOSED SIGNS