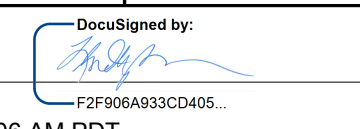


PLEASE REFER TO SHEET SIGN-1A FOR GUIDANCE ON SIGN PLACEMENTS
HOWEVER, ENSURE THAT THE SIGNS SPECIFIED BY THE ENGINEER IN
PLAN SHEET SIGN-13 ARE USED.


TIP NO.
R-5863

SHEET NO.
SIGN-13


APPROVED: 

DATE: 7/22/2025 | 11:21:06 AM PDT

SEAL

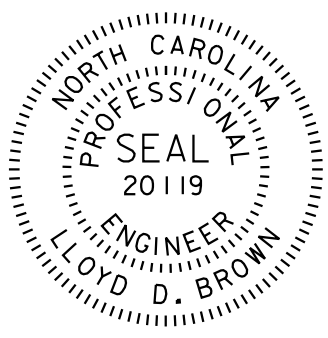

DOCUMENT NOT CONSIDERED FINAL
UNLESS ALL SIGNATURES COMPLETED

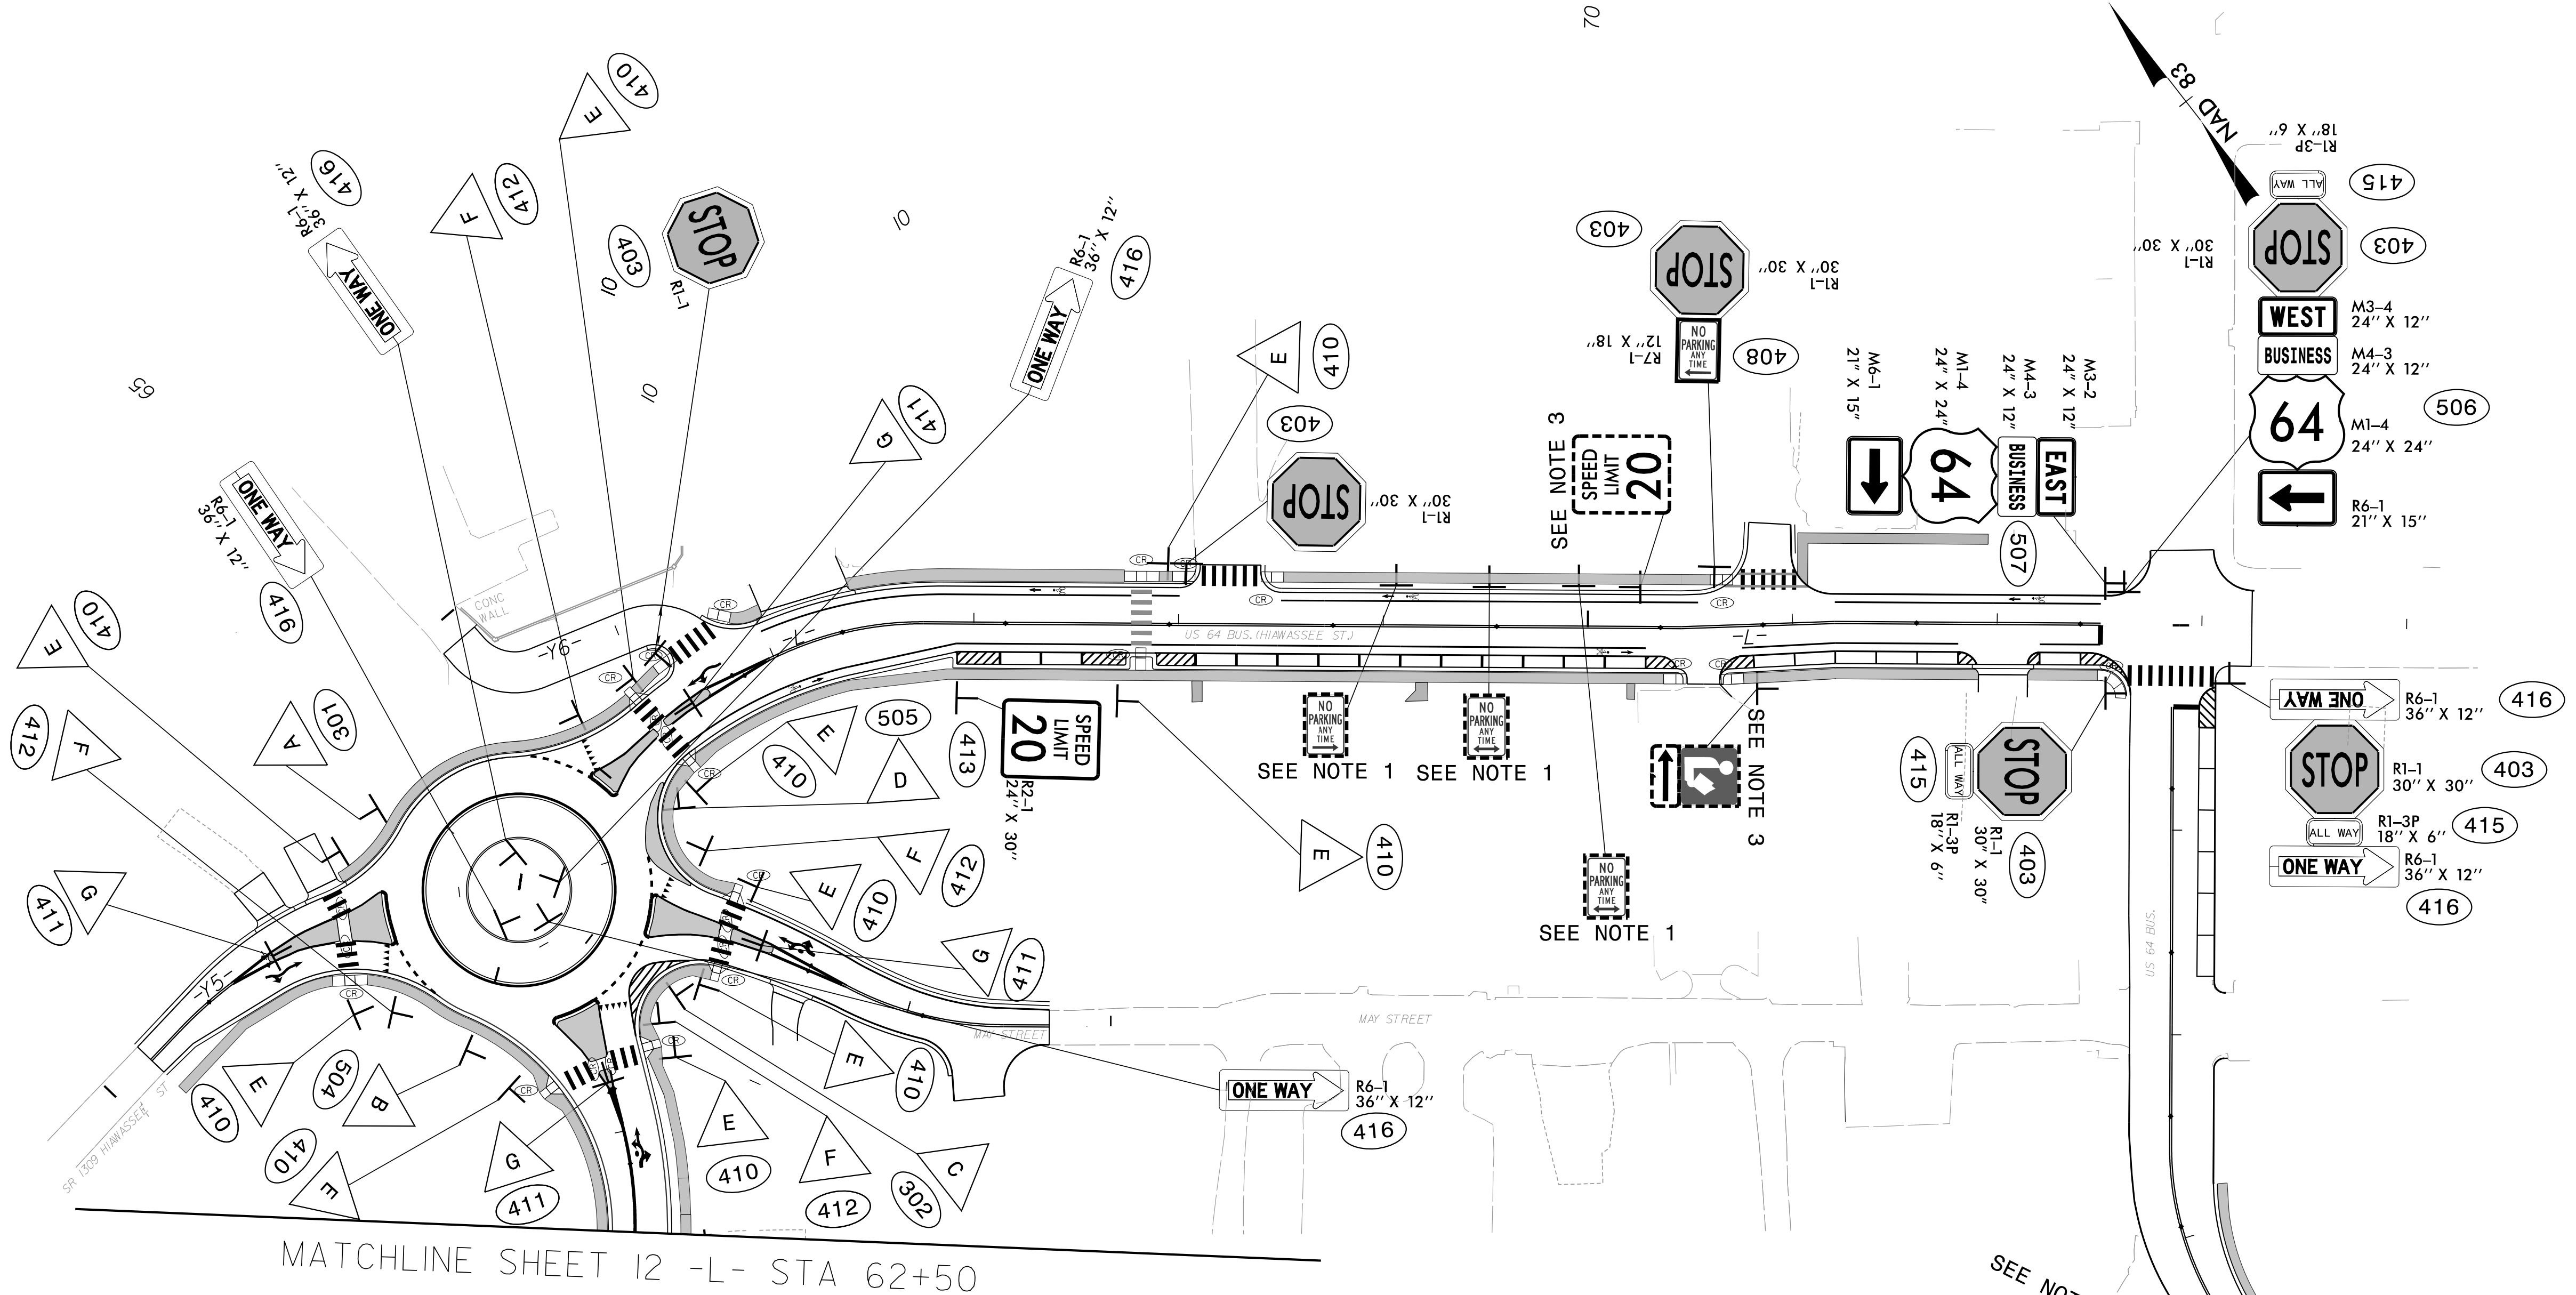

A

Hiwassee St

B

WEST
BUSINESS
64

C

May St

D

EAST
BUSINESS
64

E

W11-2
24" X 24"
W16-7p
24" X 12"

F

YIELD
R1-2
36" X 36" X 36"

G

R4-7
18" X 24"

PROJECT NOTES

- EXISTING SIGN TO REMAIN
- DISPOSE OF SIGN SYSTEM, TYPE 'D' 'E' OR 'F'
- RELOCATION OF SIGN SYSTEM, TYPE 'D' 'E' OR 'F'

PROPOSED SIGNS

2/19/2025 9:23:23 AM
\\jsigning\131863\Sign\13.dgn
User:tdfrodde